

PARENT PARCEL: ADD TO DUPLICATE

CHILD PARCEL: 04-00-013-900-013

STARTING POINT: PLAT VOL. 18 PG. 6




15-03301-A

ADD TO DUPLICATE

04-00-013-900-013

0.47 A.

PER PLAT VOL. 18 PG. 6

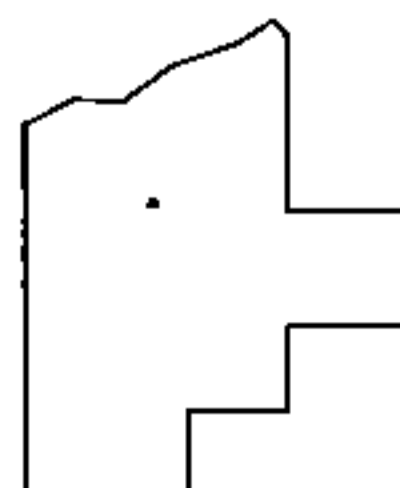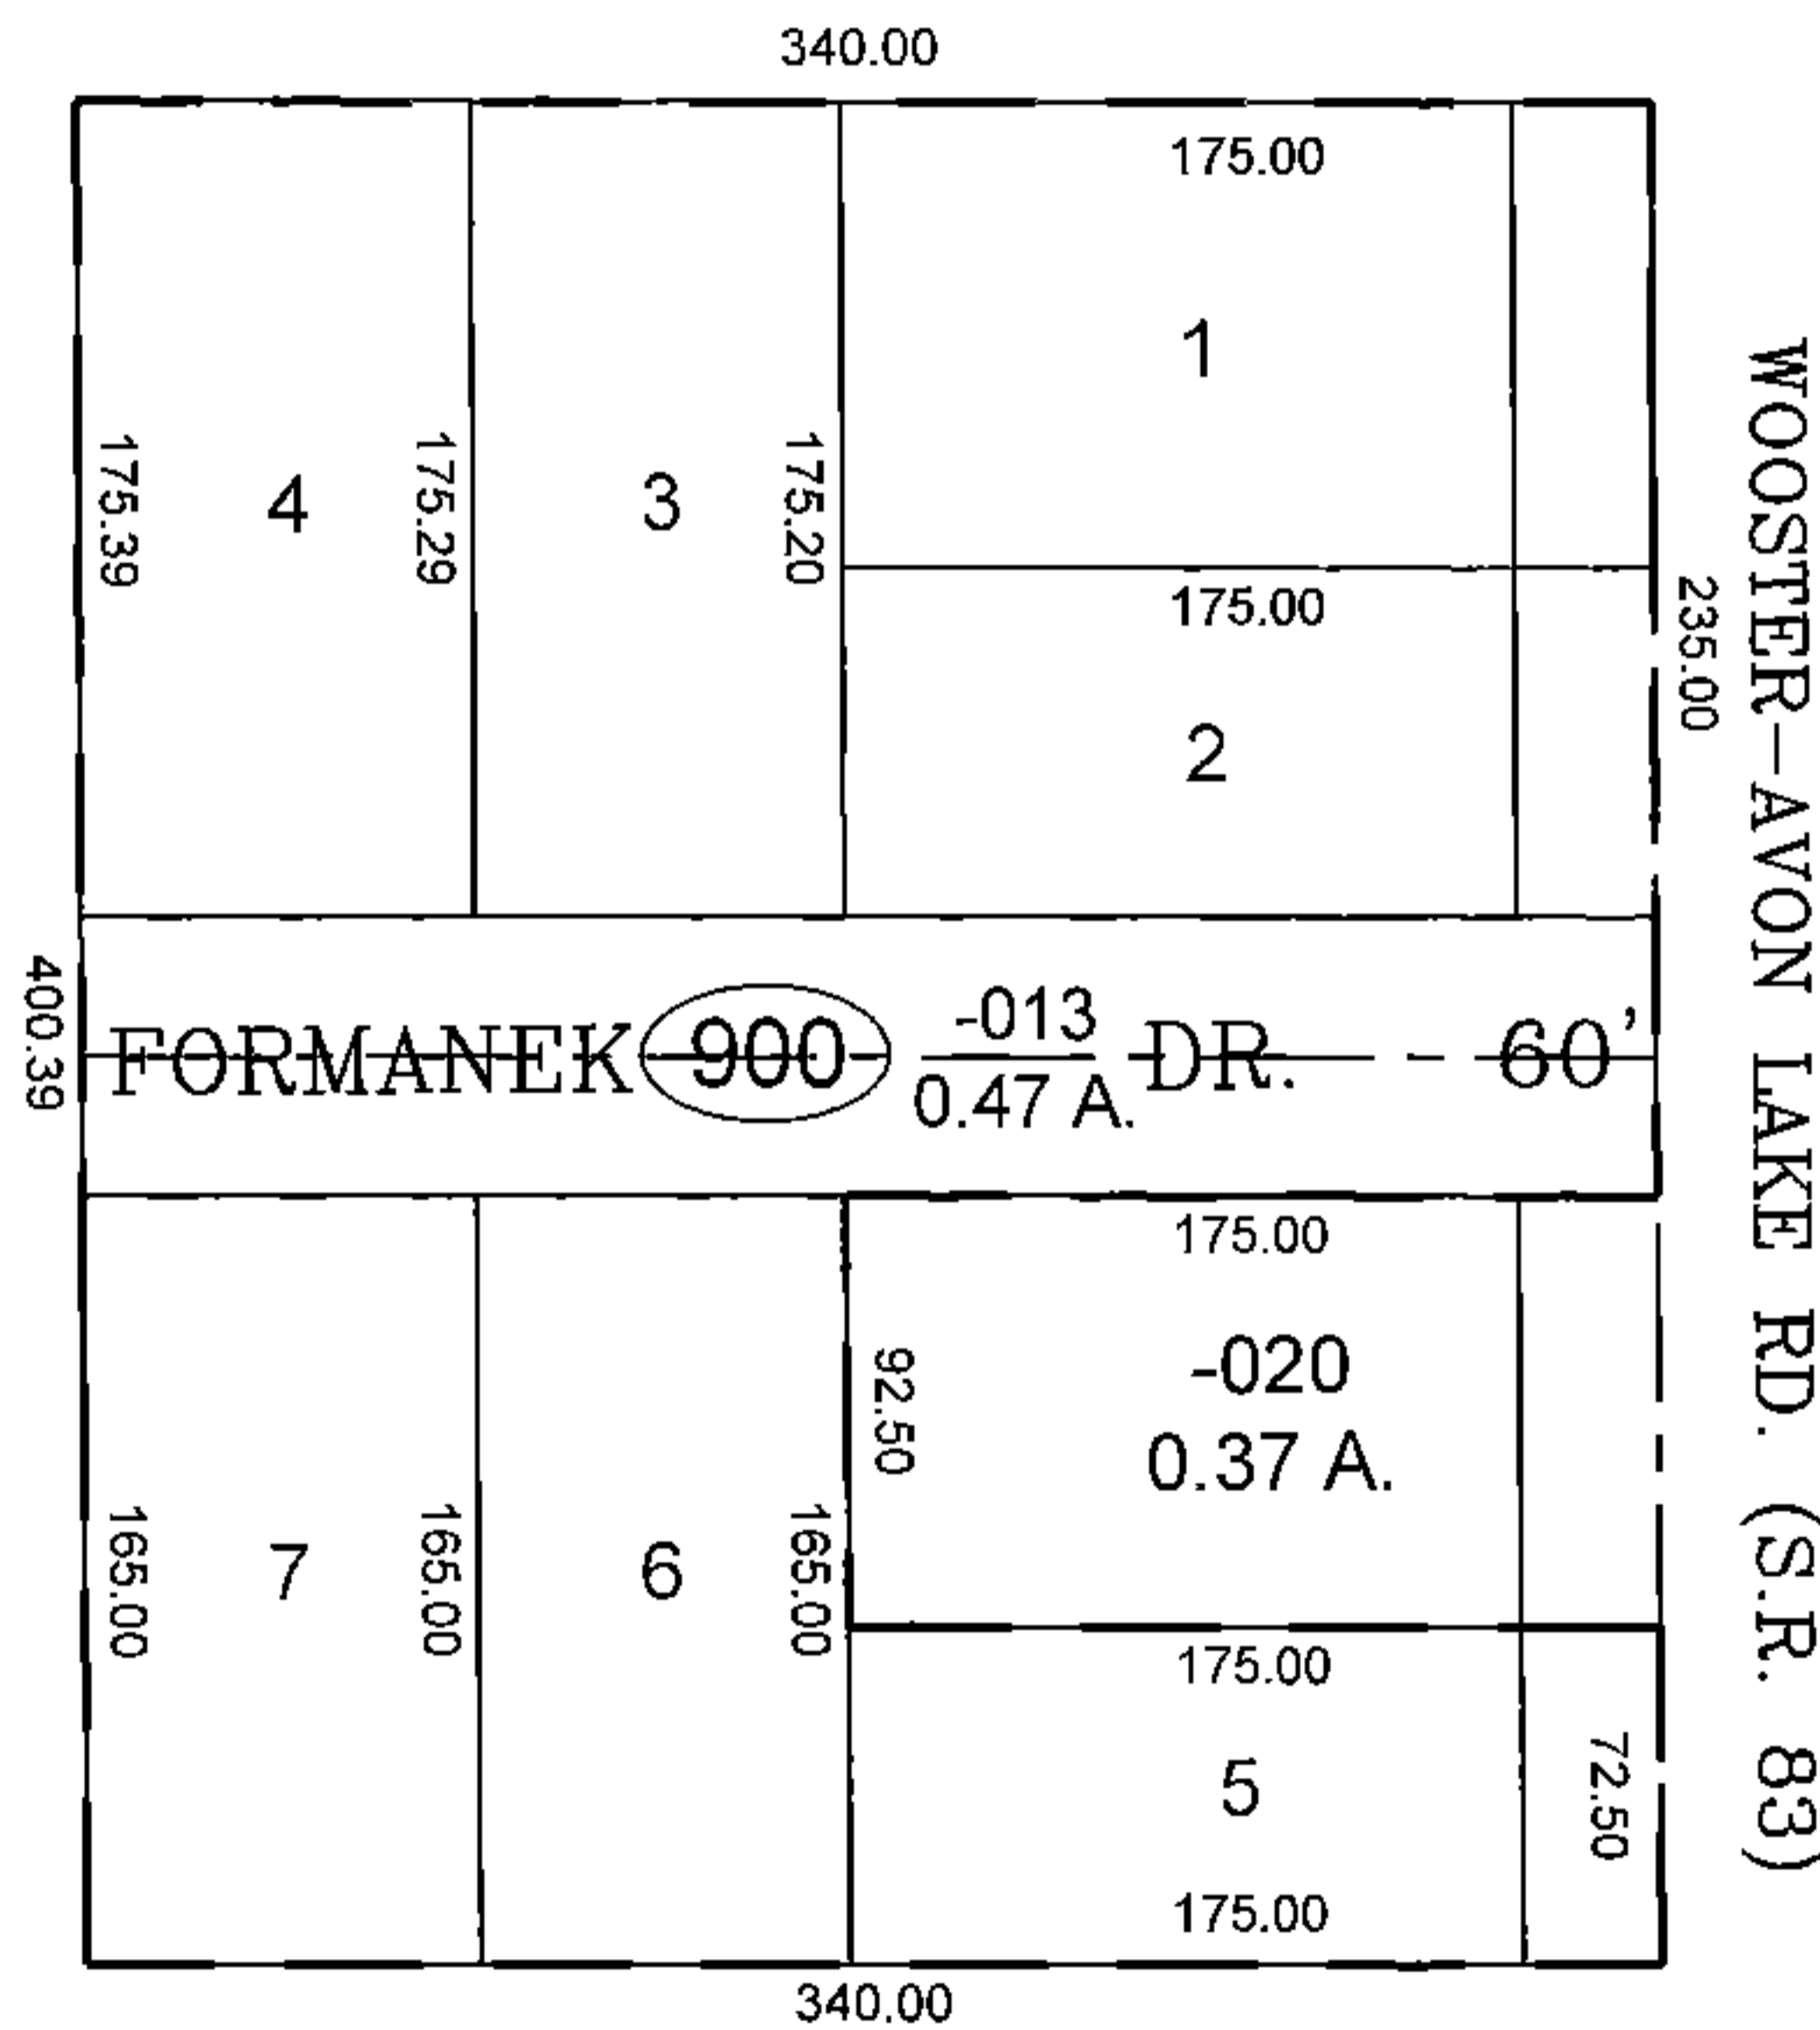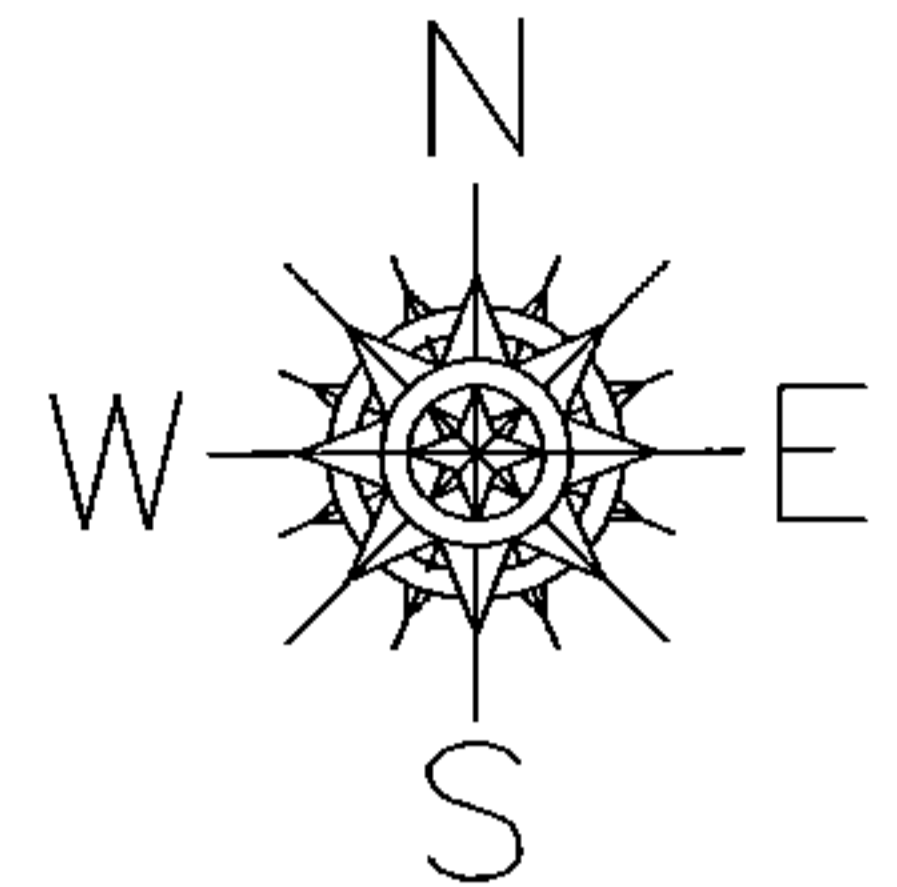

SPLITS/DEEDS PROCESSED

LORAIN COUNTY TAX MAP DEPARTMENT
226 MIDDLE AVE. ELYRIA, OHIO

SURVEYED BY: C.T. BIGGS

CLOSURE: 0.01 : 10.000

MAP PAGE(S): 04-00-013

APPROVED BY: TJS DATE: 9/24/15

SCALE: 1" = 100 PRIOR INSTRUMENT: DV XXXX/XXX