


PARENT PARCEL: 15-00-001-000-002


CHILD PARCEL: 15-00-001-630-002

STARTING POINT:

15-03314-A

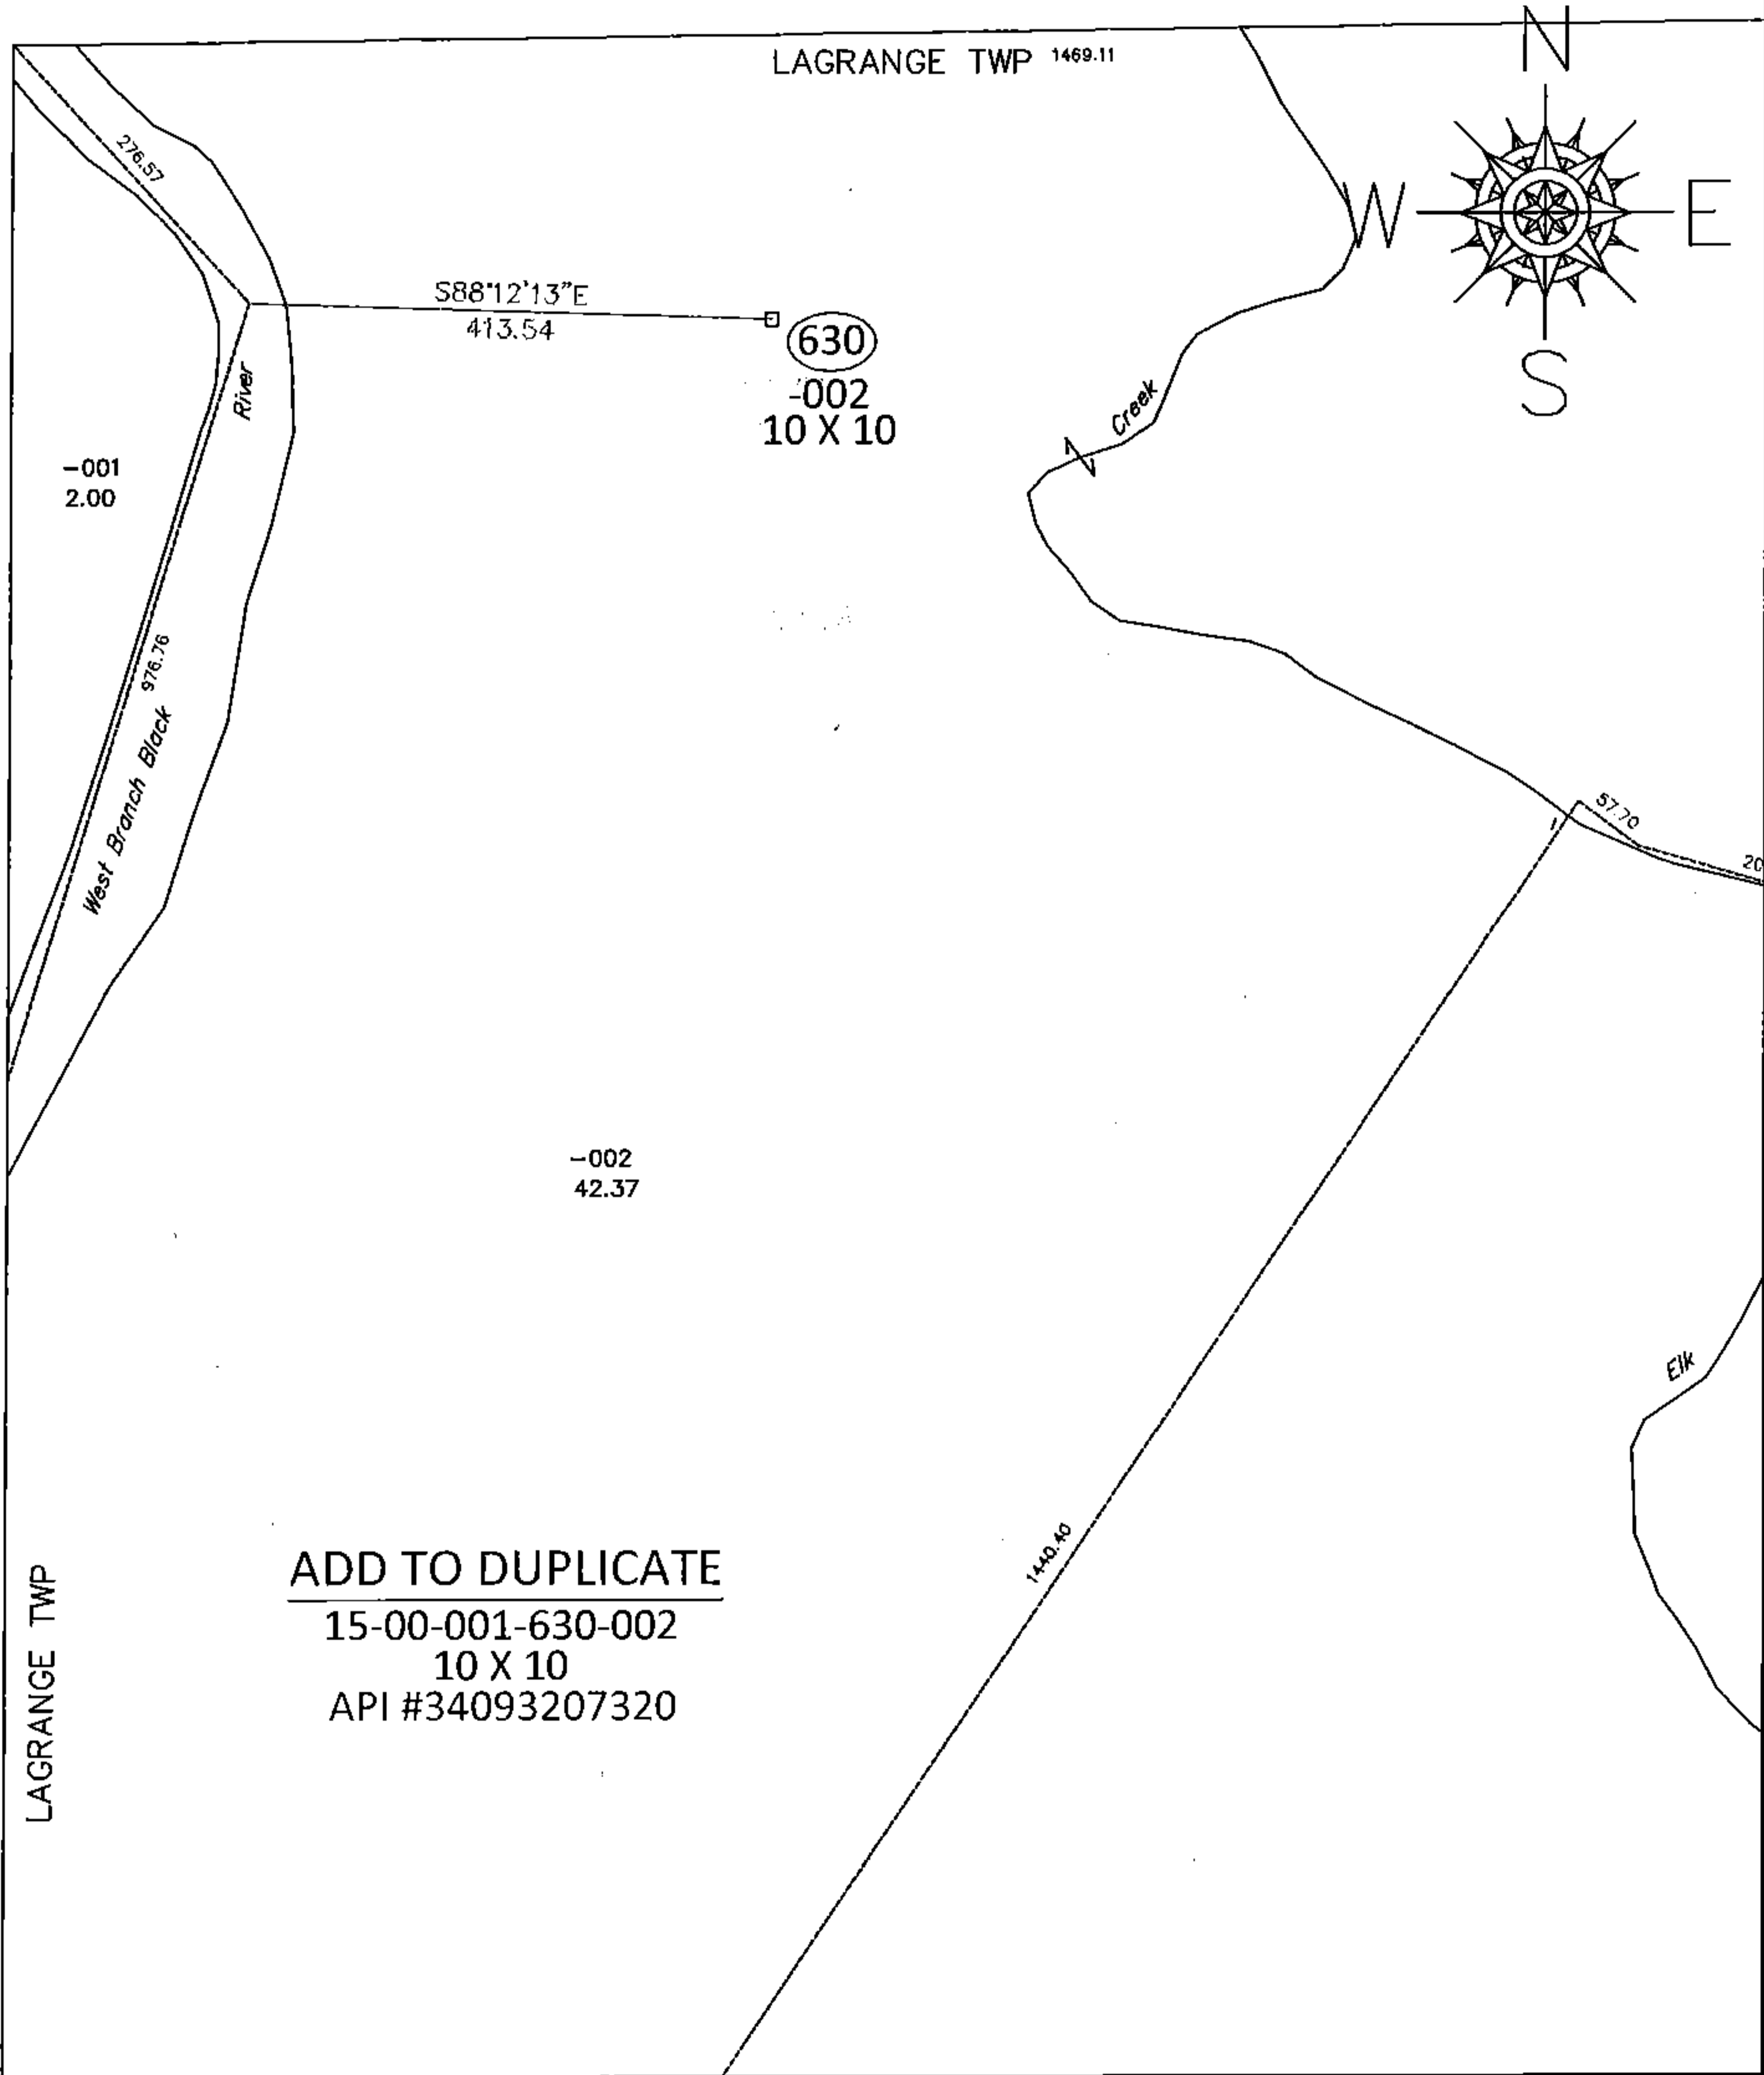

ADD TO DUPLICATE
 15-00-001-630-002
 10 X 10
 API #34093207320

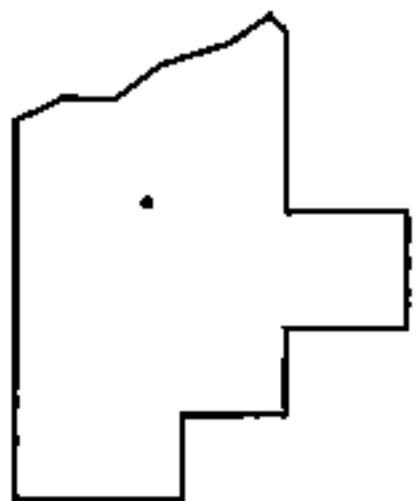

SPLITS/DEEDS PROCESSED
 LORAIN COUNTY TAX MAP DEPARTMENT
 226 MIDDLE AVE. ELYRIA, OHIO

SURVEYED BY: N/A
 CLOSURE: N/A
 MAP PAGE(S): 15-A
 APPROVED BY: RRM DATE: 10-14-15
 SCALE: 1"=200 PRIOR INST.: _____