
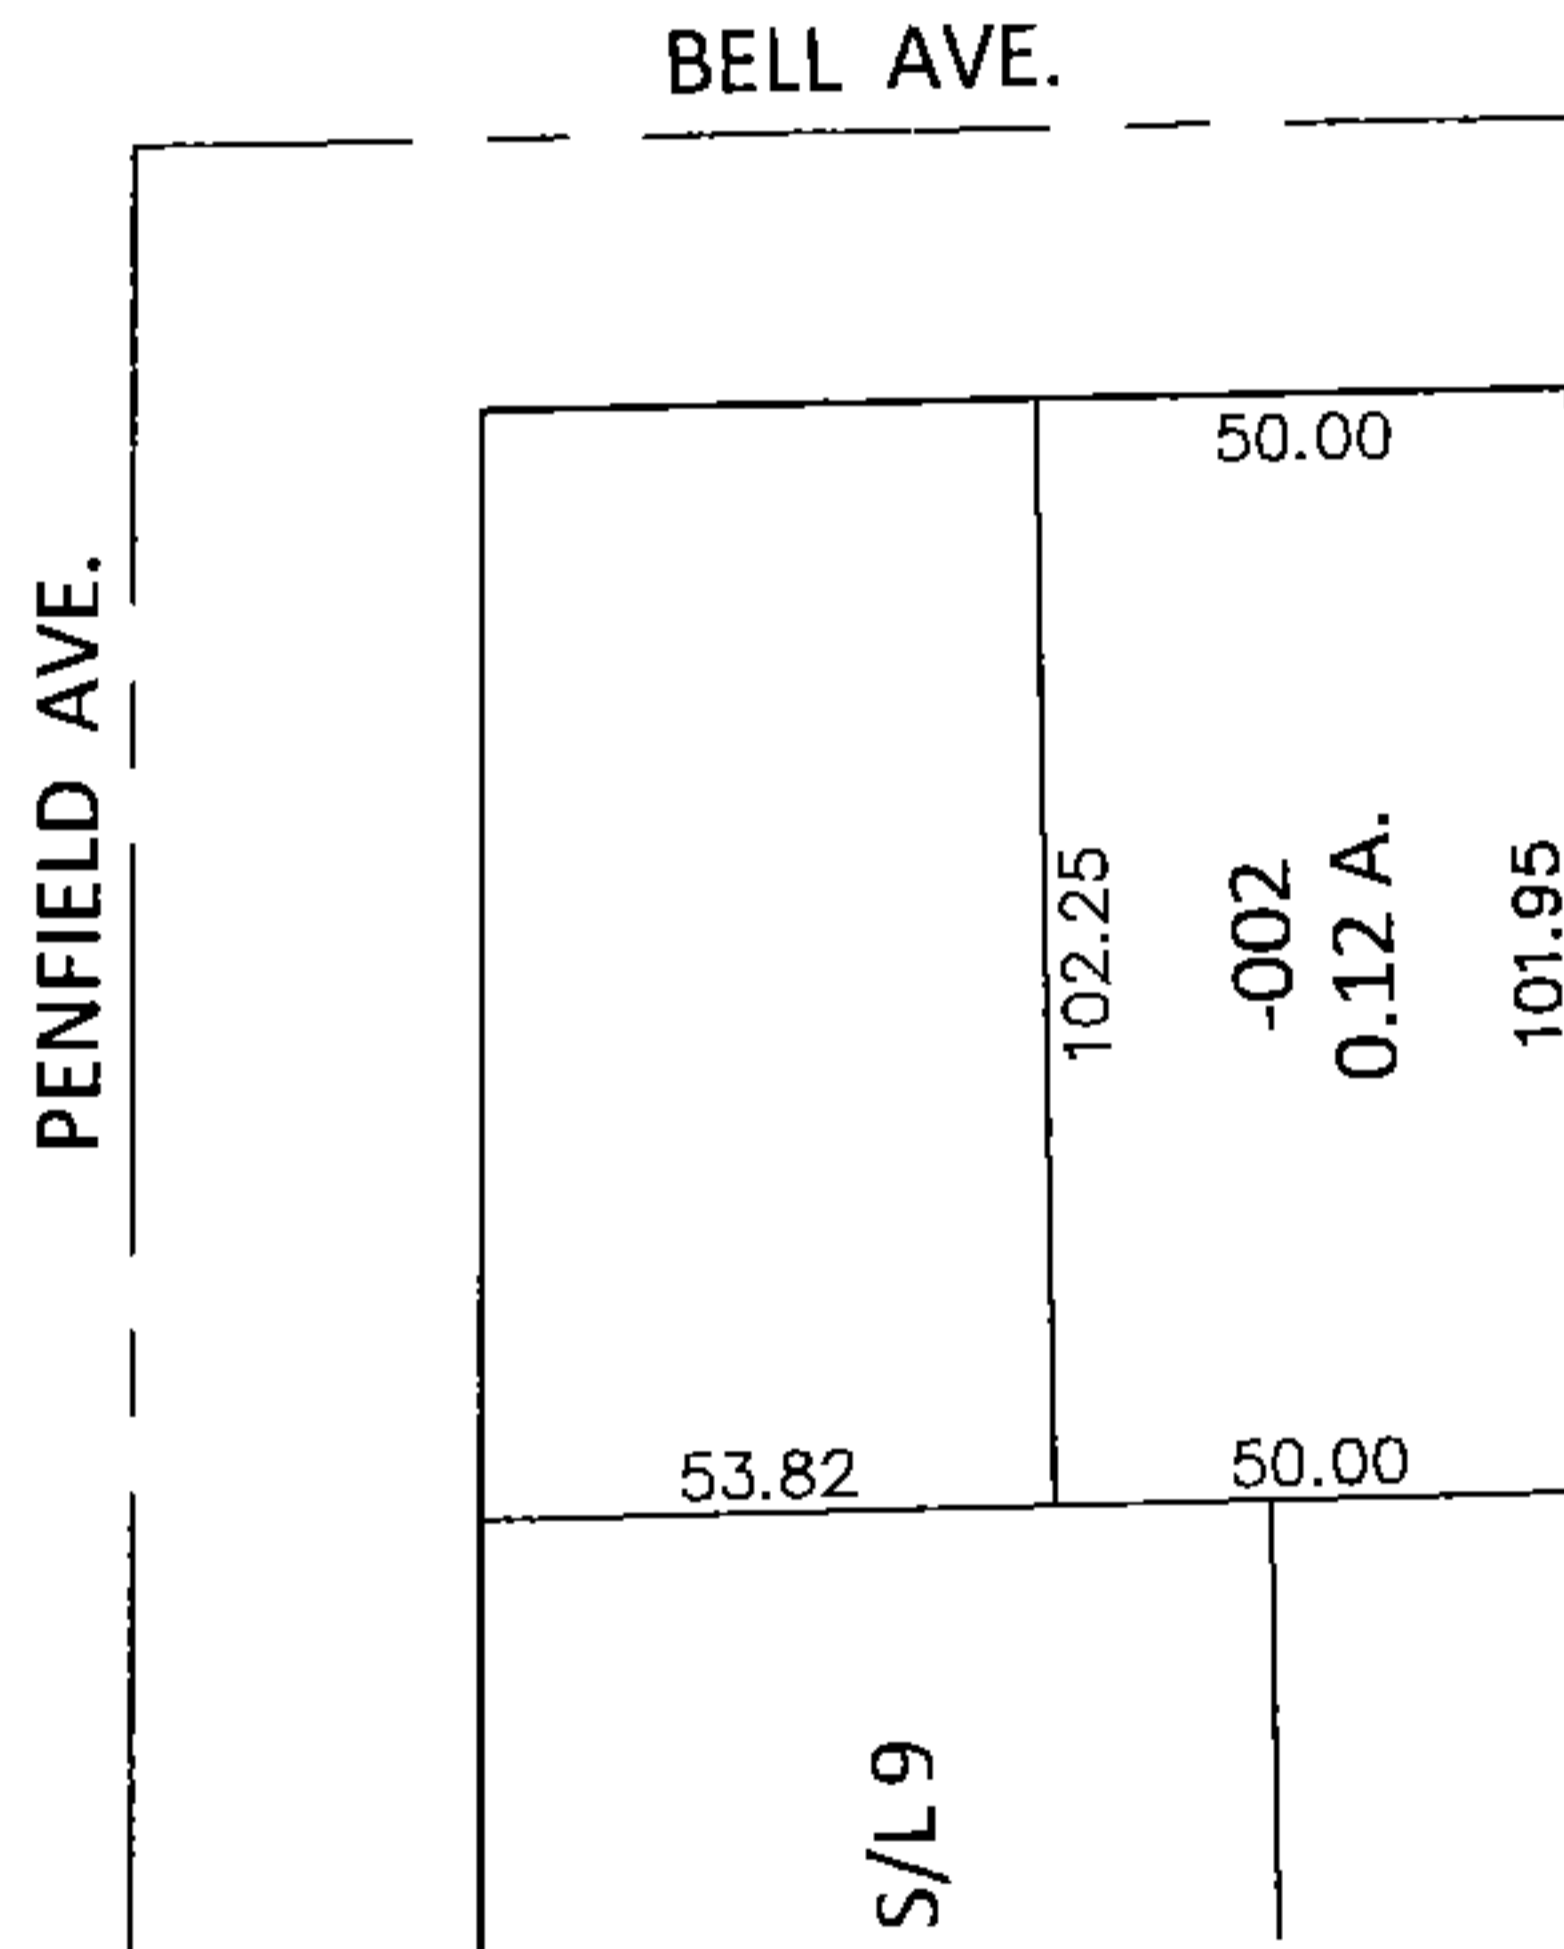


PARENT PARCEL: 06-24-026-103-002


CHILD PARCEL: _____

STARTING POINT: NORTHWEST CORNER OF S/L 9 IN HINKSON'S ALLOTMENT NO.1 (VOL.9 PG.31)

15-03324-D

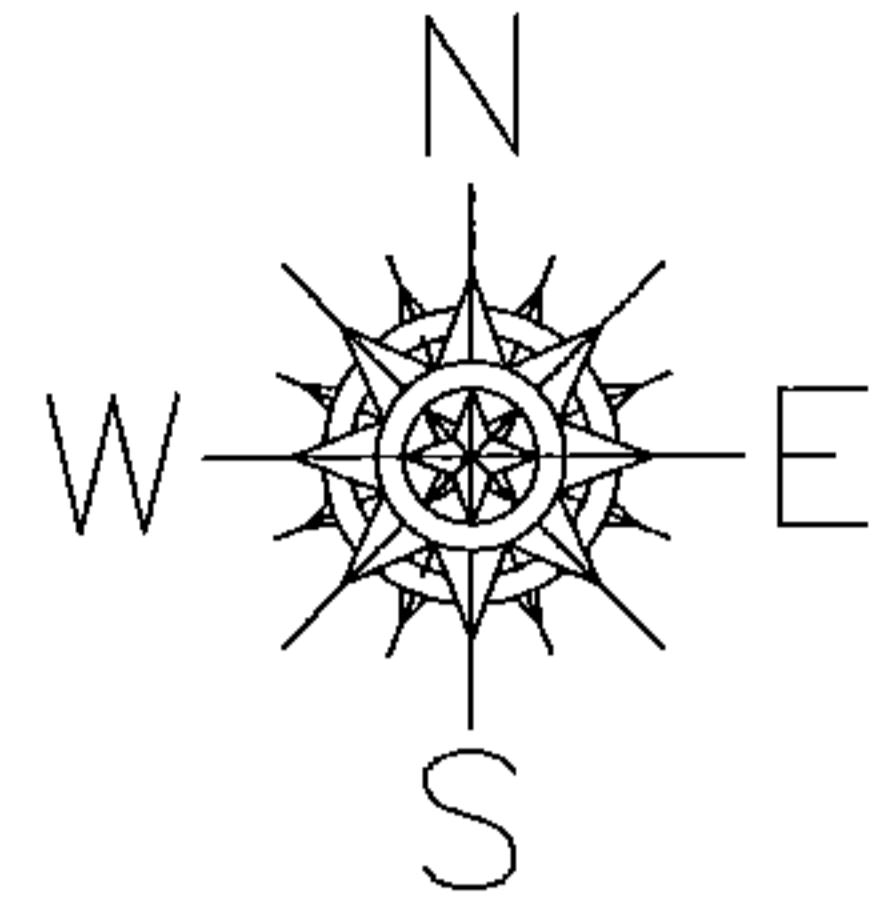

MAP CORRECTION ONLY

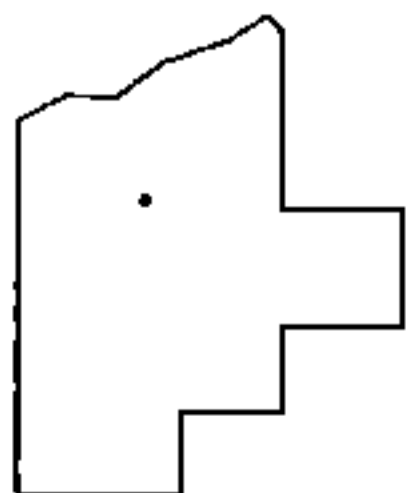

SPLITS/DEEDS PROCESSED

LORAIN COUNTY TAX MAP DEPARTMENT
226 MIDDLE AVE. ELYRIA, OHIO

SURVEYED BY: WILFREDO BARBOSA

CLOSURE: .01:10,000

MAP PAGE(S): 6-79

APPROVED BY: RRM DATE: 10-28-15

SCALE: 1"= 50' PRIOR INST.: 20150560071