
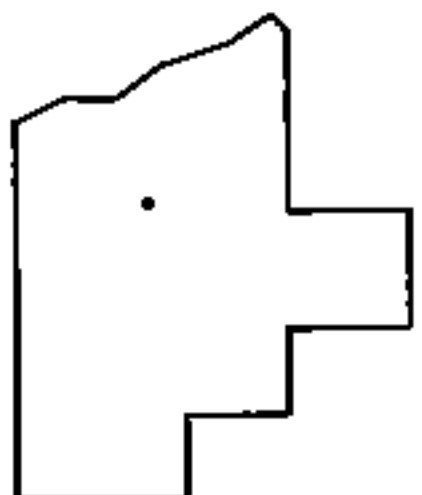
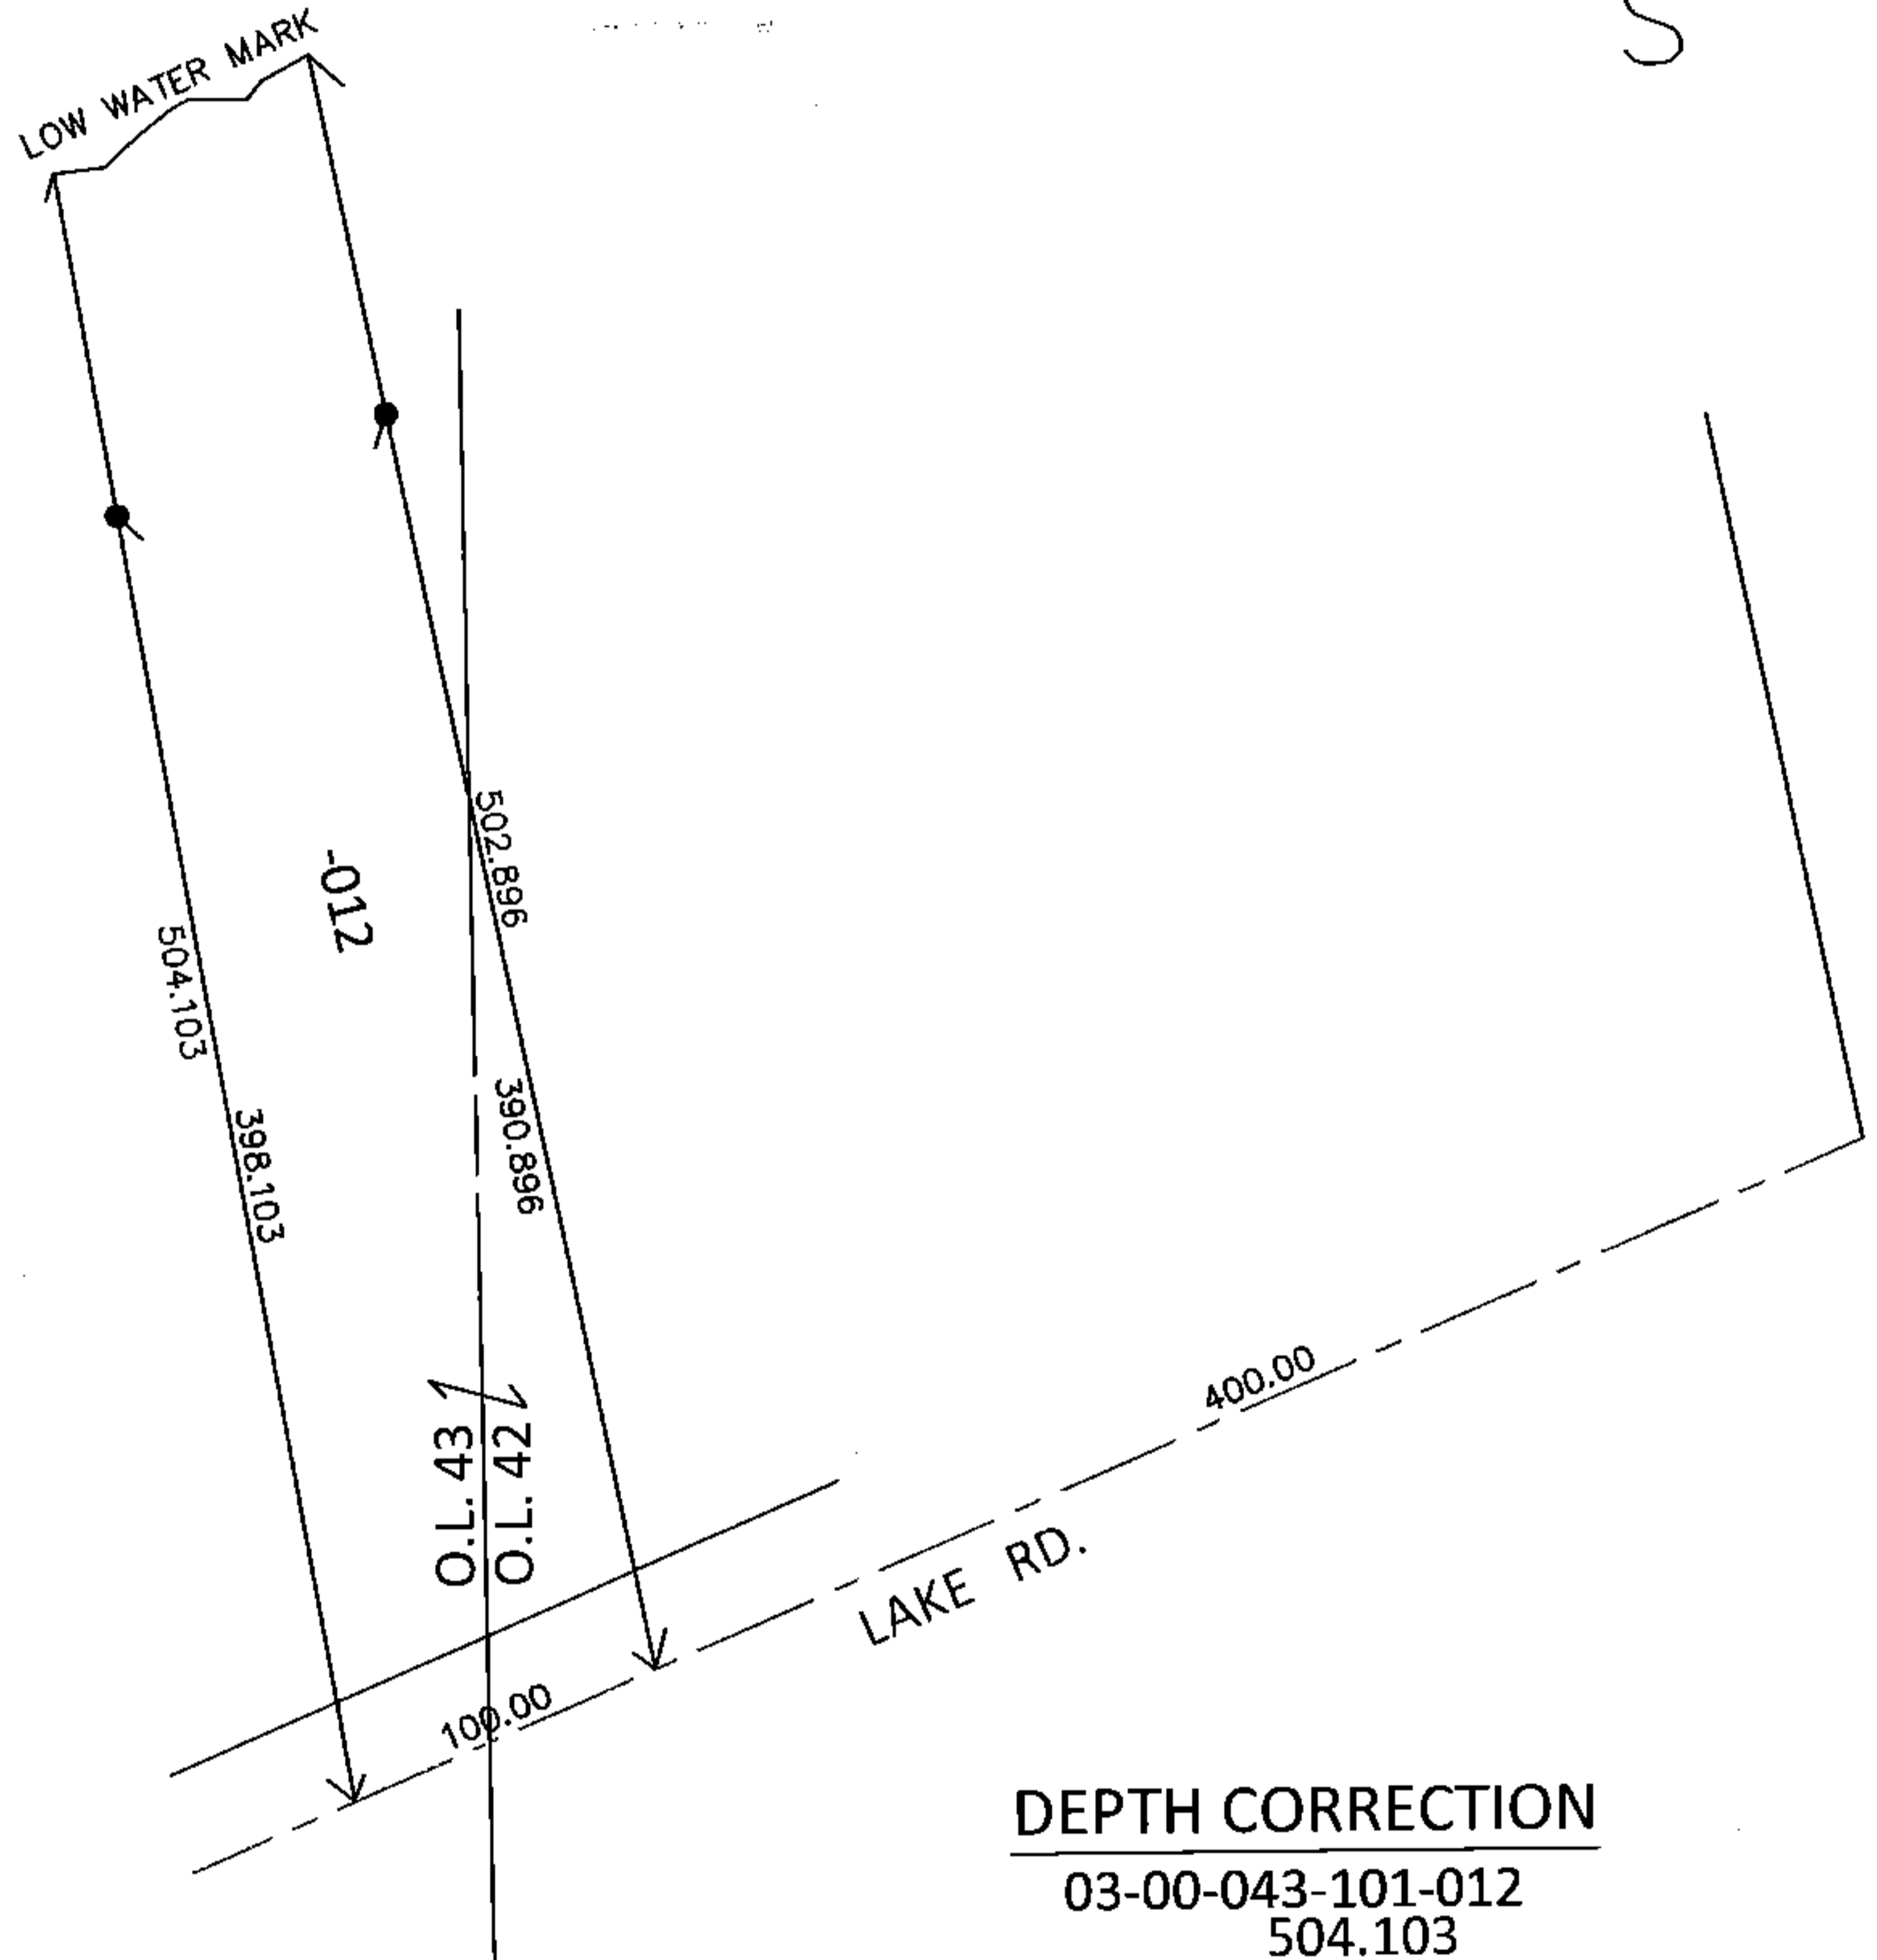


PARENT PARCEL: 03-00-043-101-012

CHILD PARCEL: _____

STARTING POINT: INTERSECTION OF C/L OF LAKE RD. AND WEST LINE OF LAND CONVEYED TO THE LAND TITLE BANK AND TRUST CO. (DV 308/511)

15-03333-X

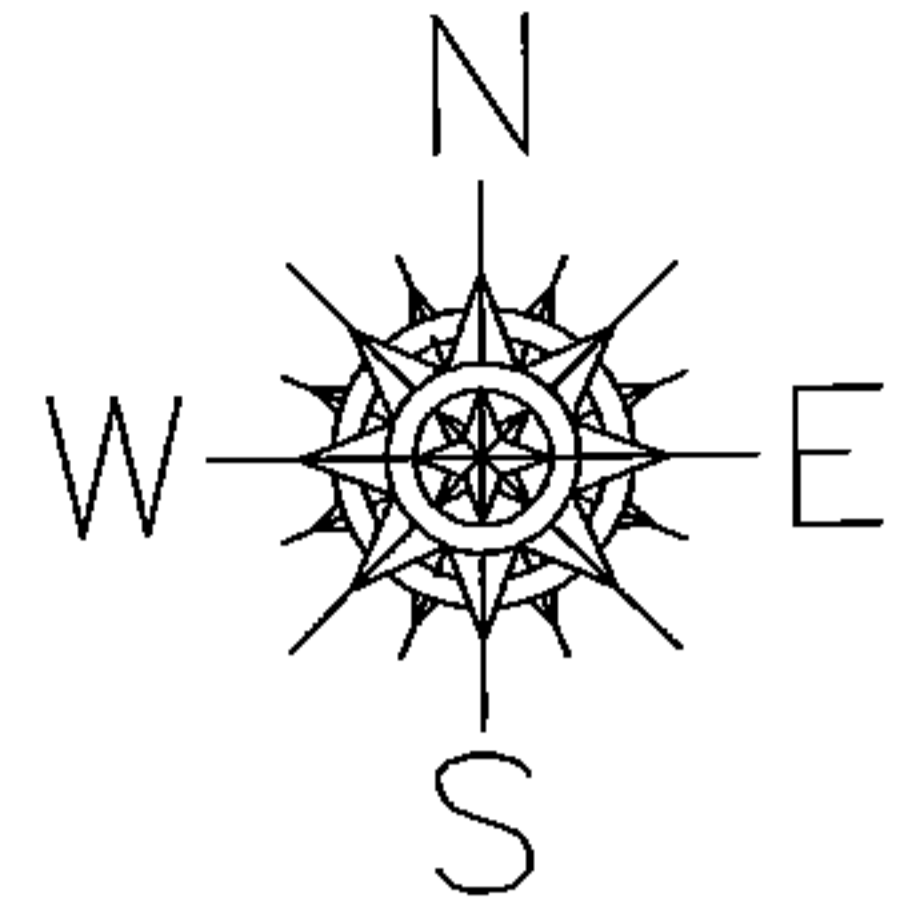

SPLITS/DEEDS PROCESSED

LORAIN COUNTY TAX MAP DEPARTMENT
226 MIDDLE AVE. ELYRIA, OHIO

SURVEYED BY: N/A

CLOSURE: N/A

MAP PAGE(S): 3-00-043

APPROVED BY: RRM DATE: 11-17-15

SCALE: 1" = 100 PRIOR INST.: 20010737530