


PARENT PARCEL: ADD TO DUP SUB LAND LEASE


CHILD PARCEL: 04-00-030-640-014, -015, -016

STARTING POINT: XXXXXX



15-03336

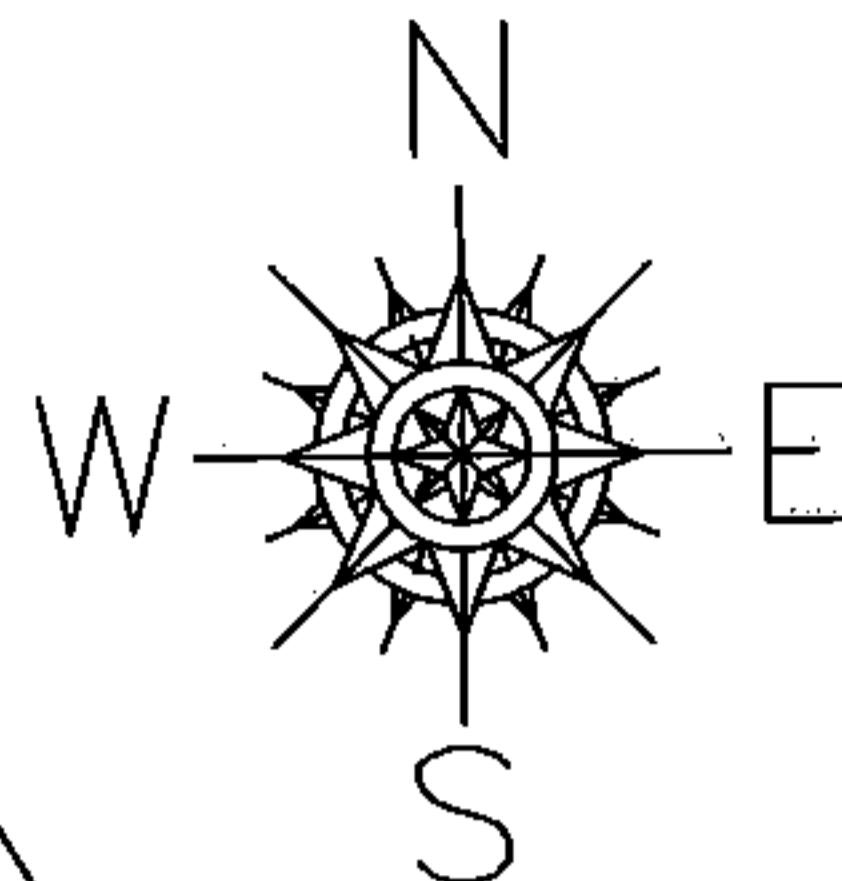

### DETAIL NOT

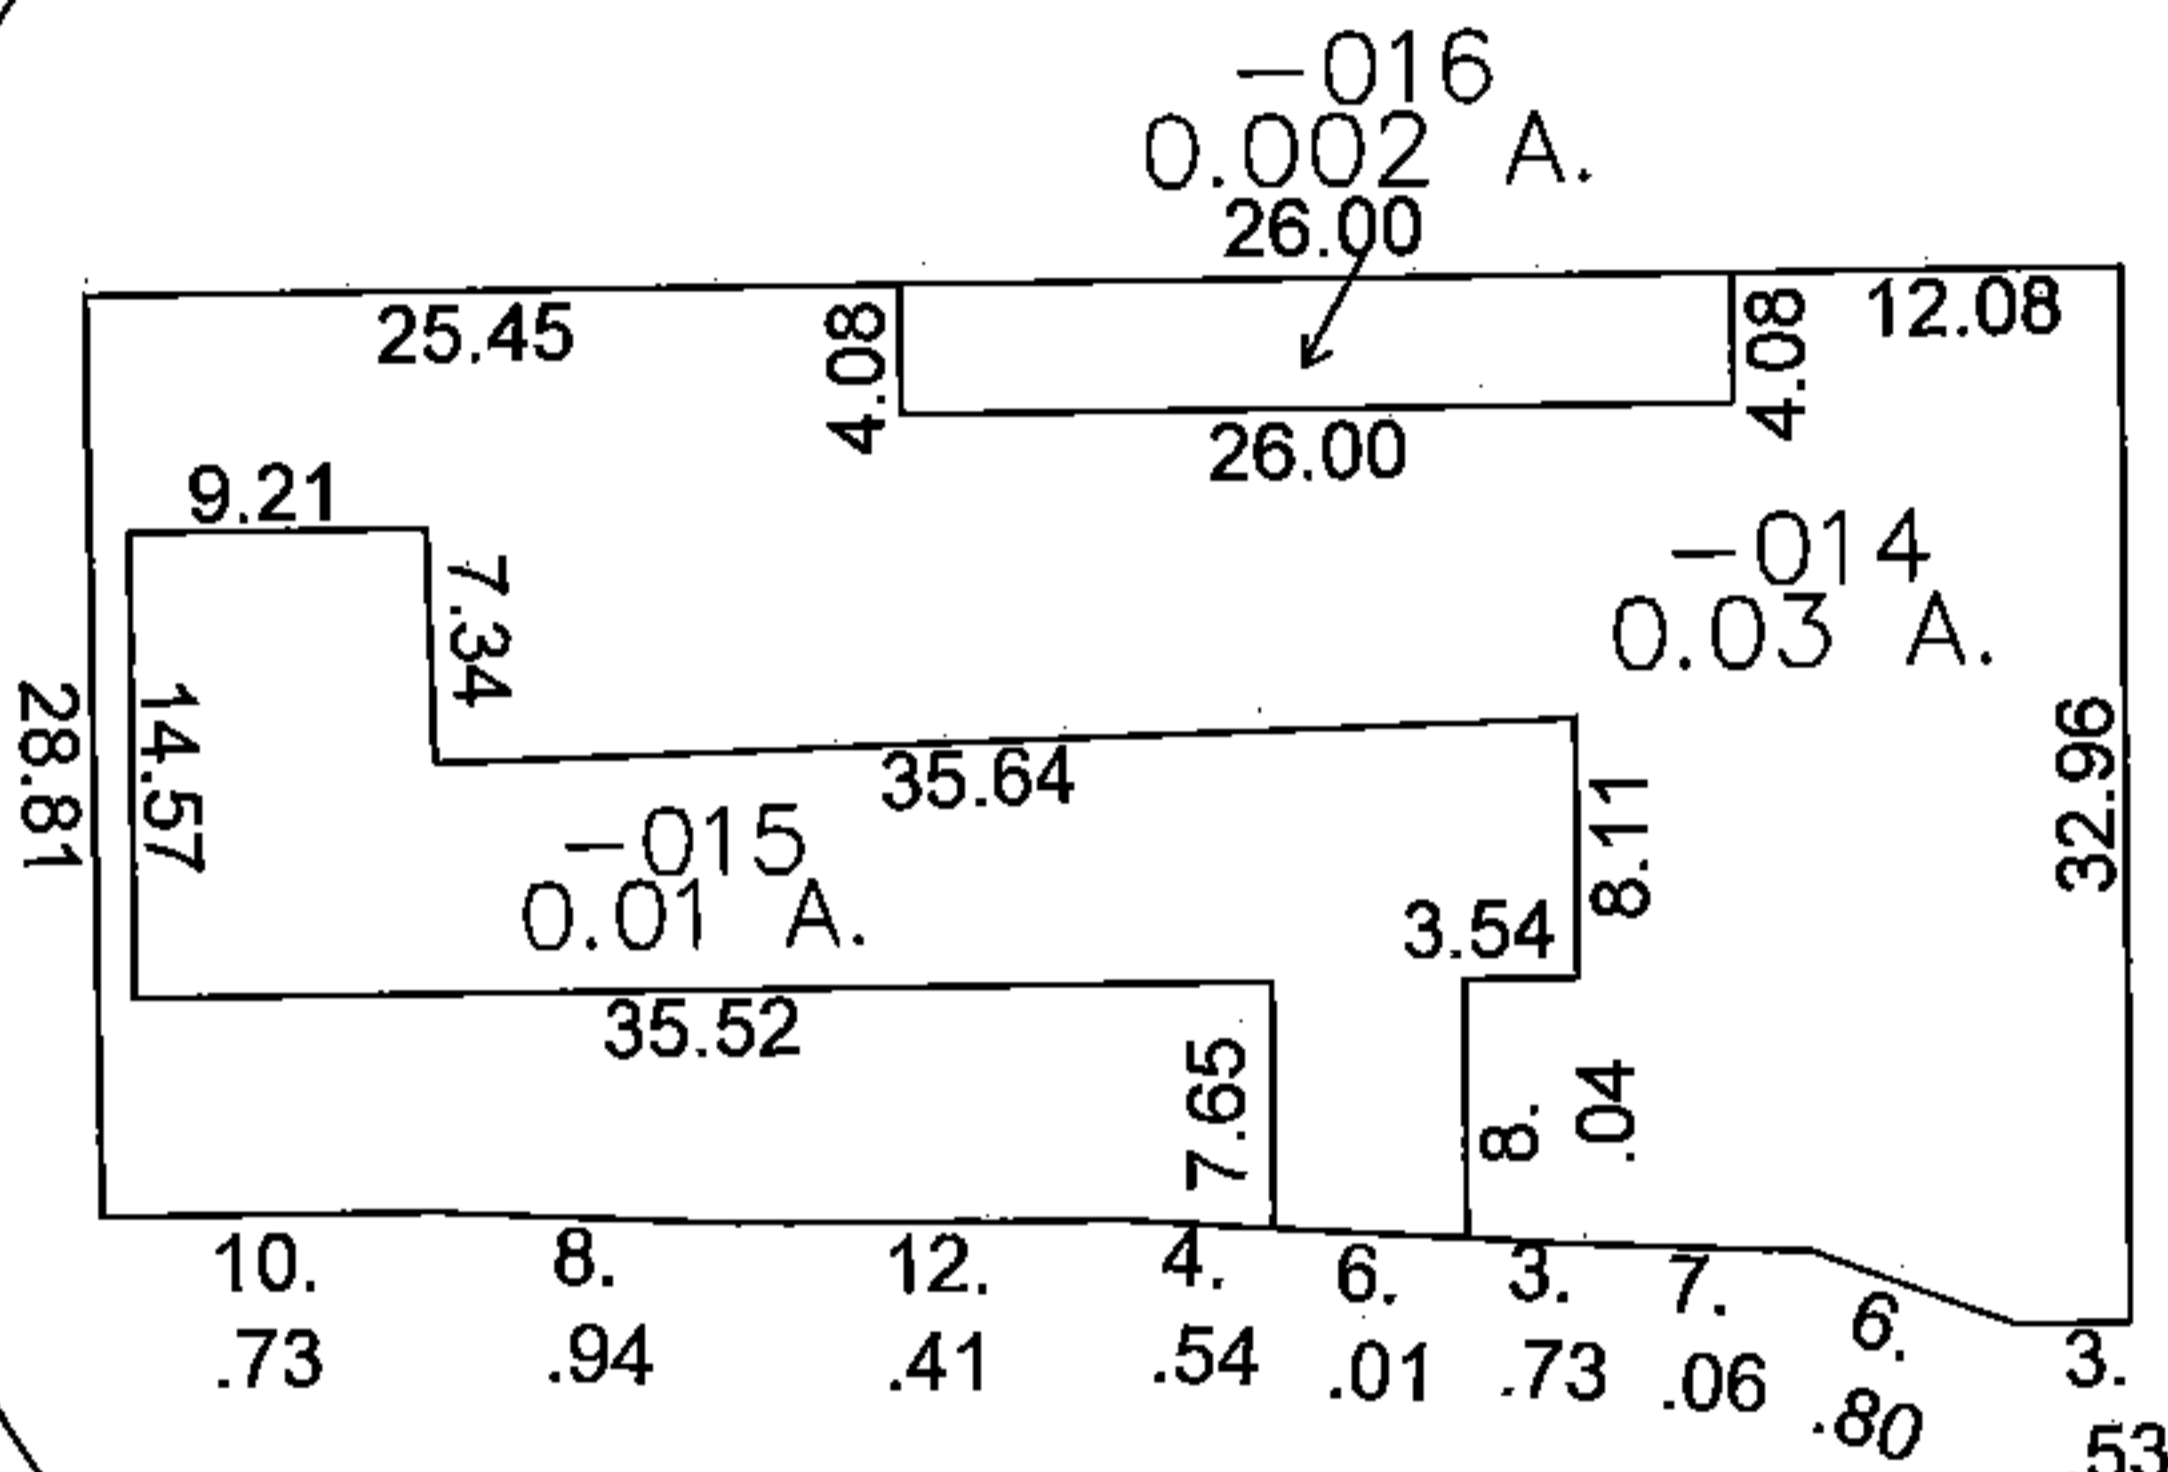

TO SCALE

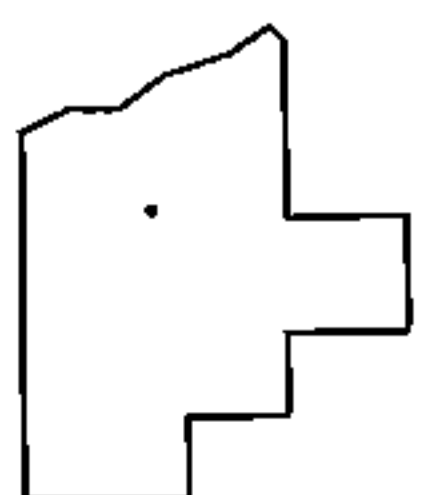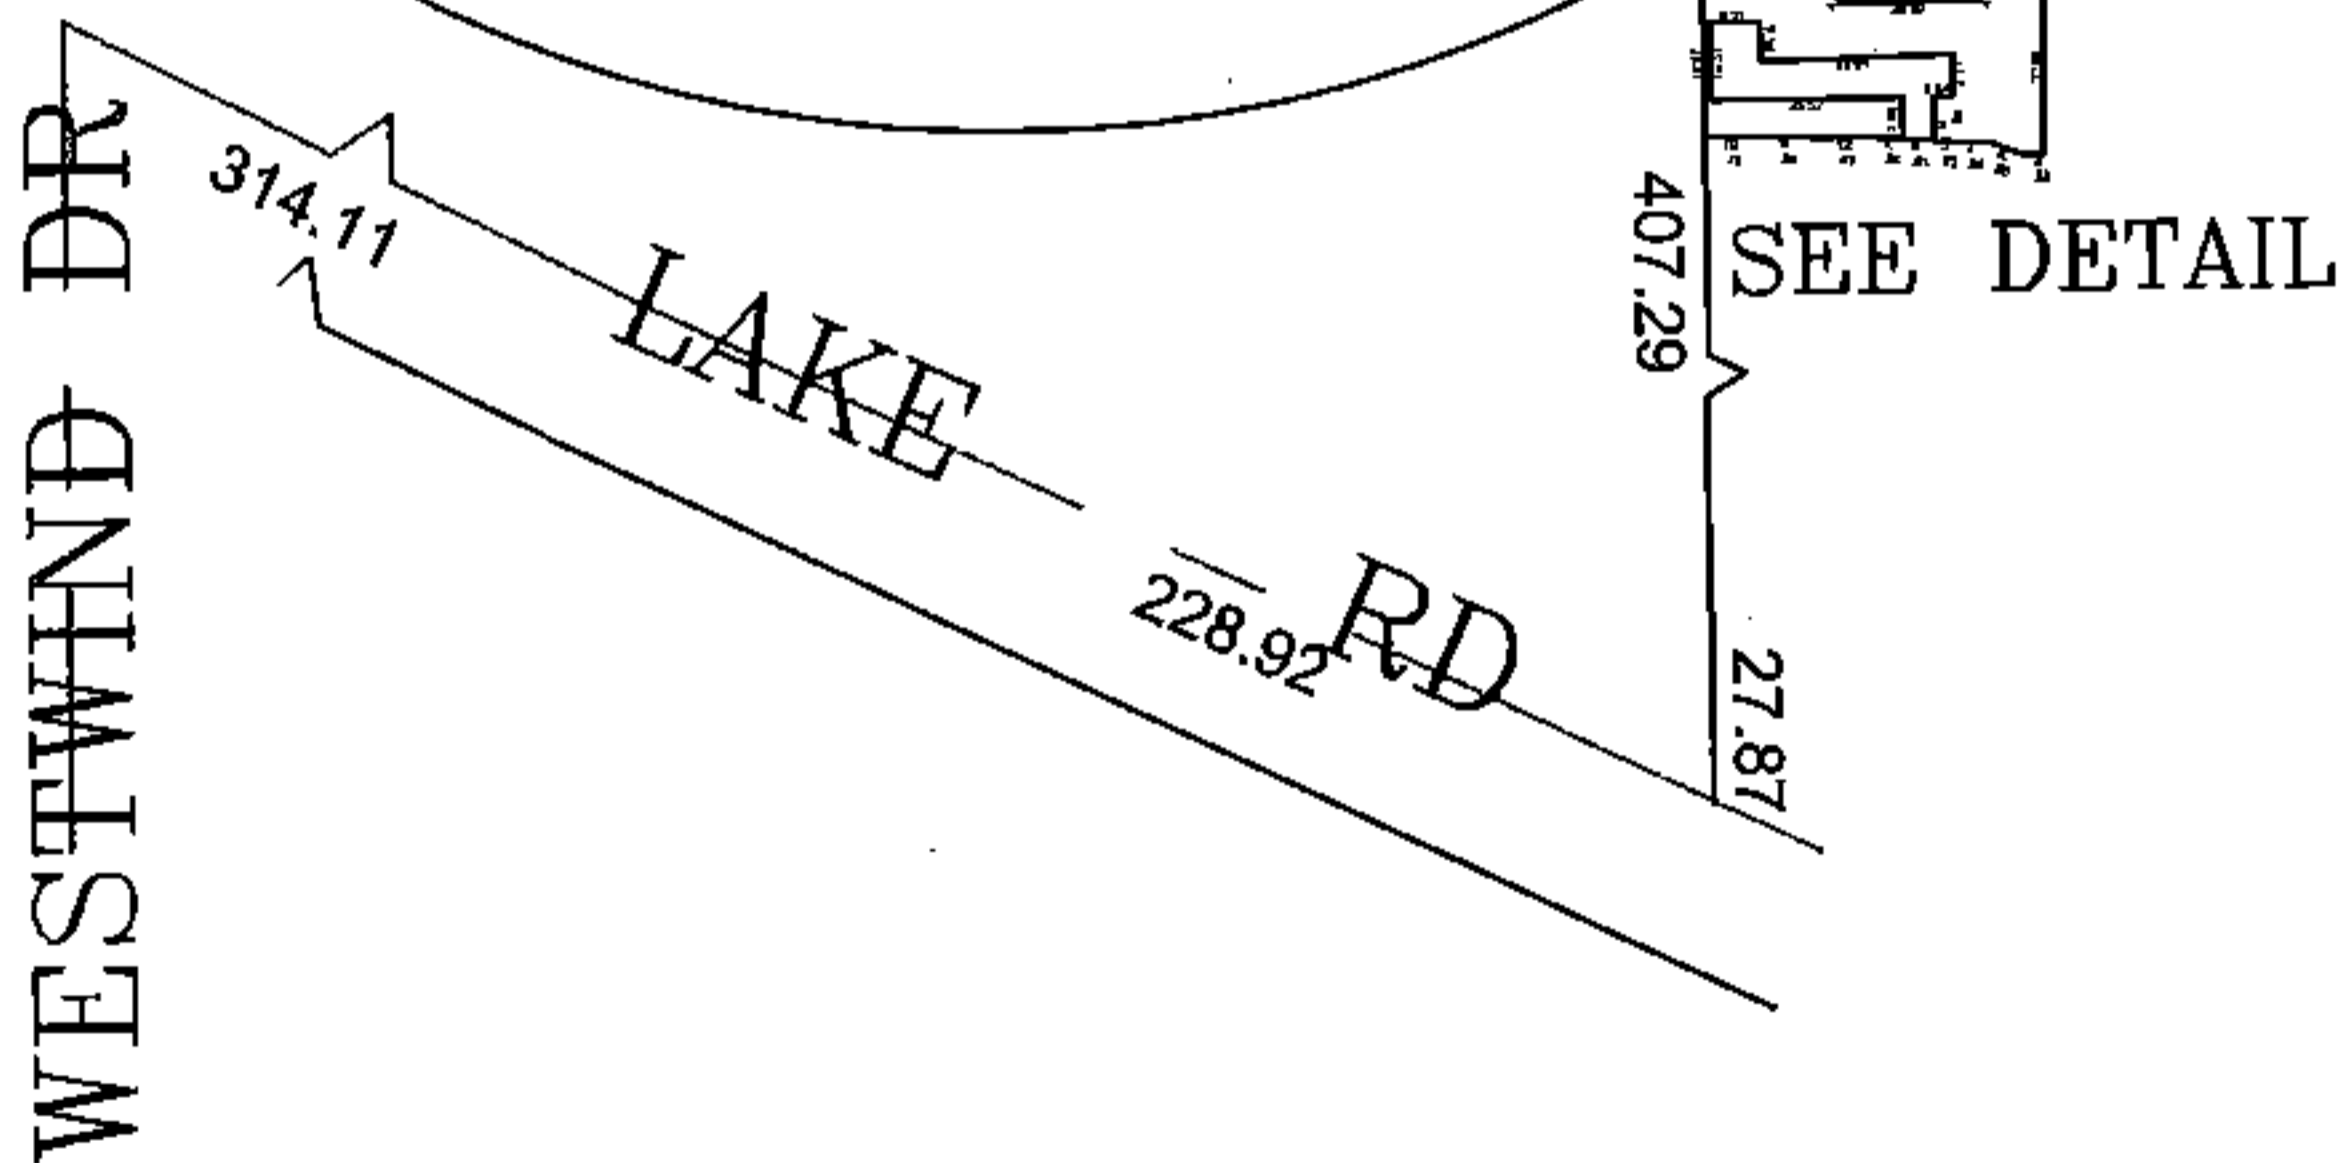

### SPLITS/DEEDS PROCESSED

LORAIN COUNTY TAX MAP DEPARTMENT  
226 MIDDLE AVE. ELYRIA, OHIO

SURVEYED BY: TREVOR BIXLER  
 CLOSURE: 0.00 : 10.000  
 MAP PAGE(S): 04-00-030  
 APPROVED BY: JAH DATE: 1/13/2015  
 SCALE: 1" = 100 PRIOR INSTRUMENT: 20040048589