

PARENT PARCEL: ADD TO DUPLICATE

CHILD PARCEL: 06-26-020-000-011

STARTING POINT: XXXXXX


16-03371-A

ADD TO DUPLICATE


06-26-020-000-011

0.01 A.



OWNER: TUCZYNSKI, STEVE & DOROTHY  
PER DV. 599/576

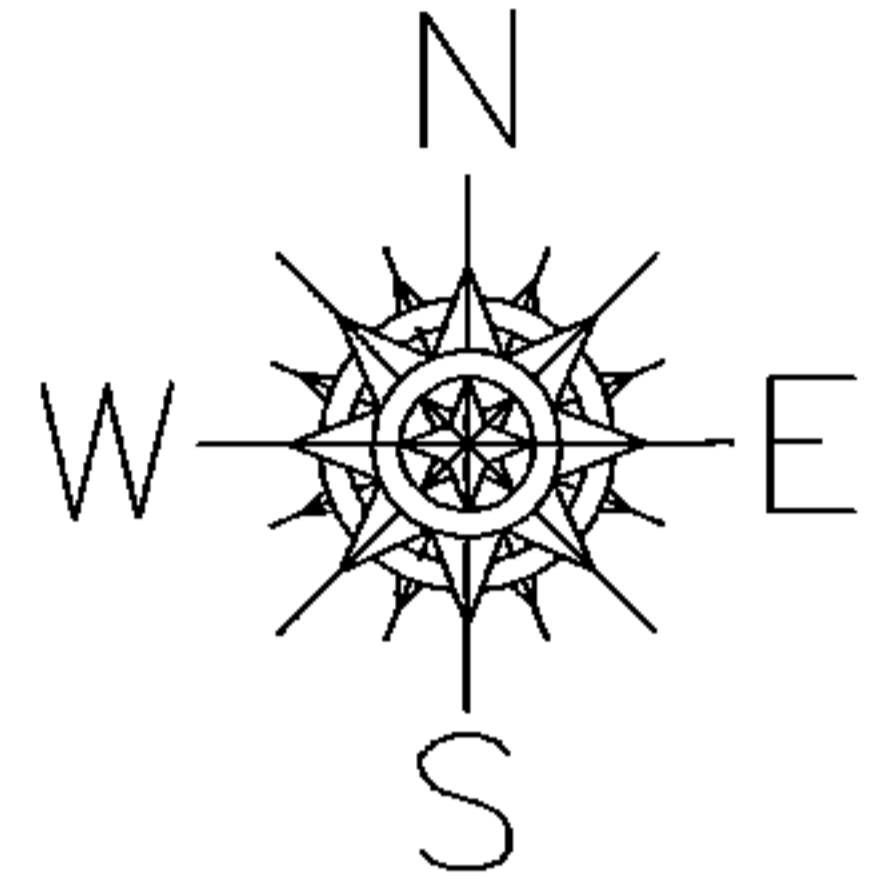

EAST AVE. 66'

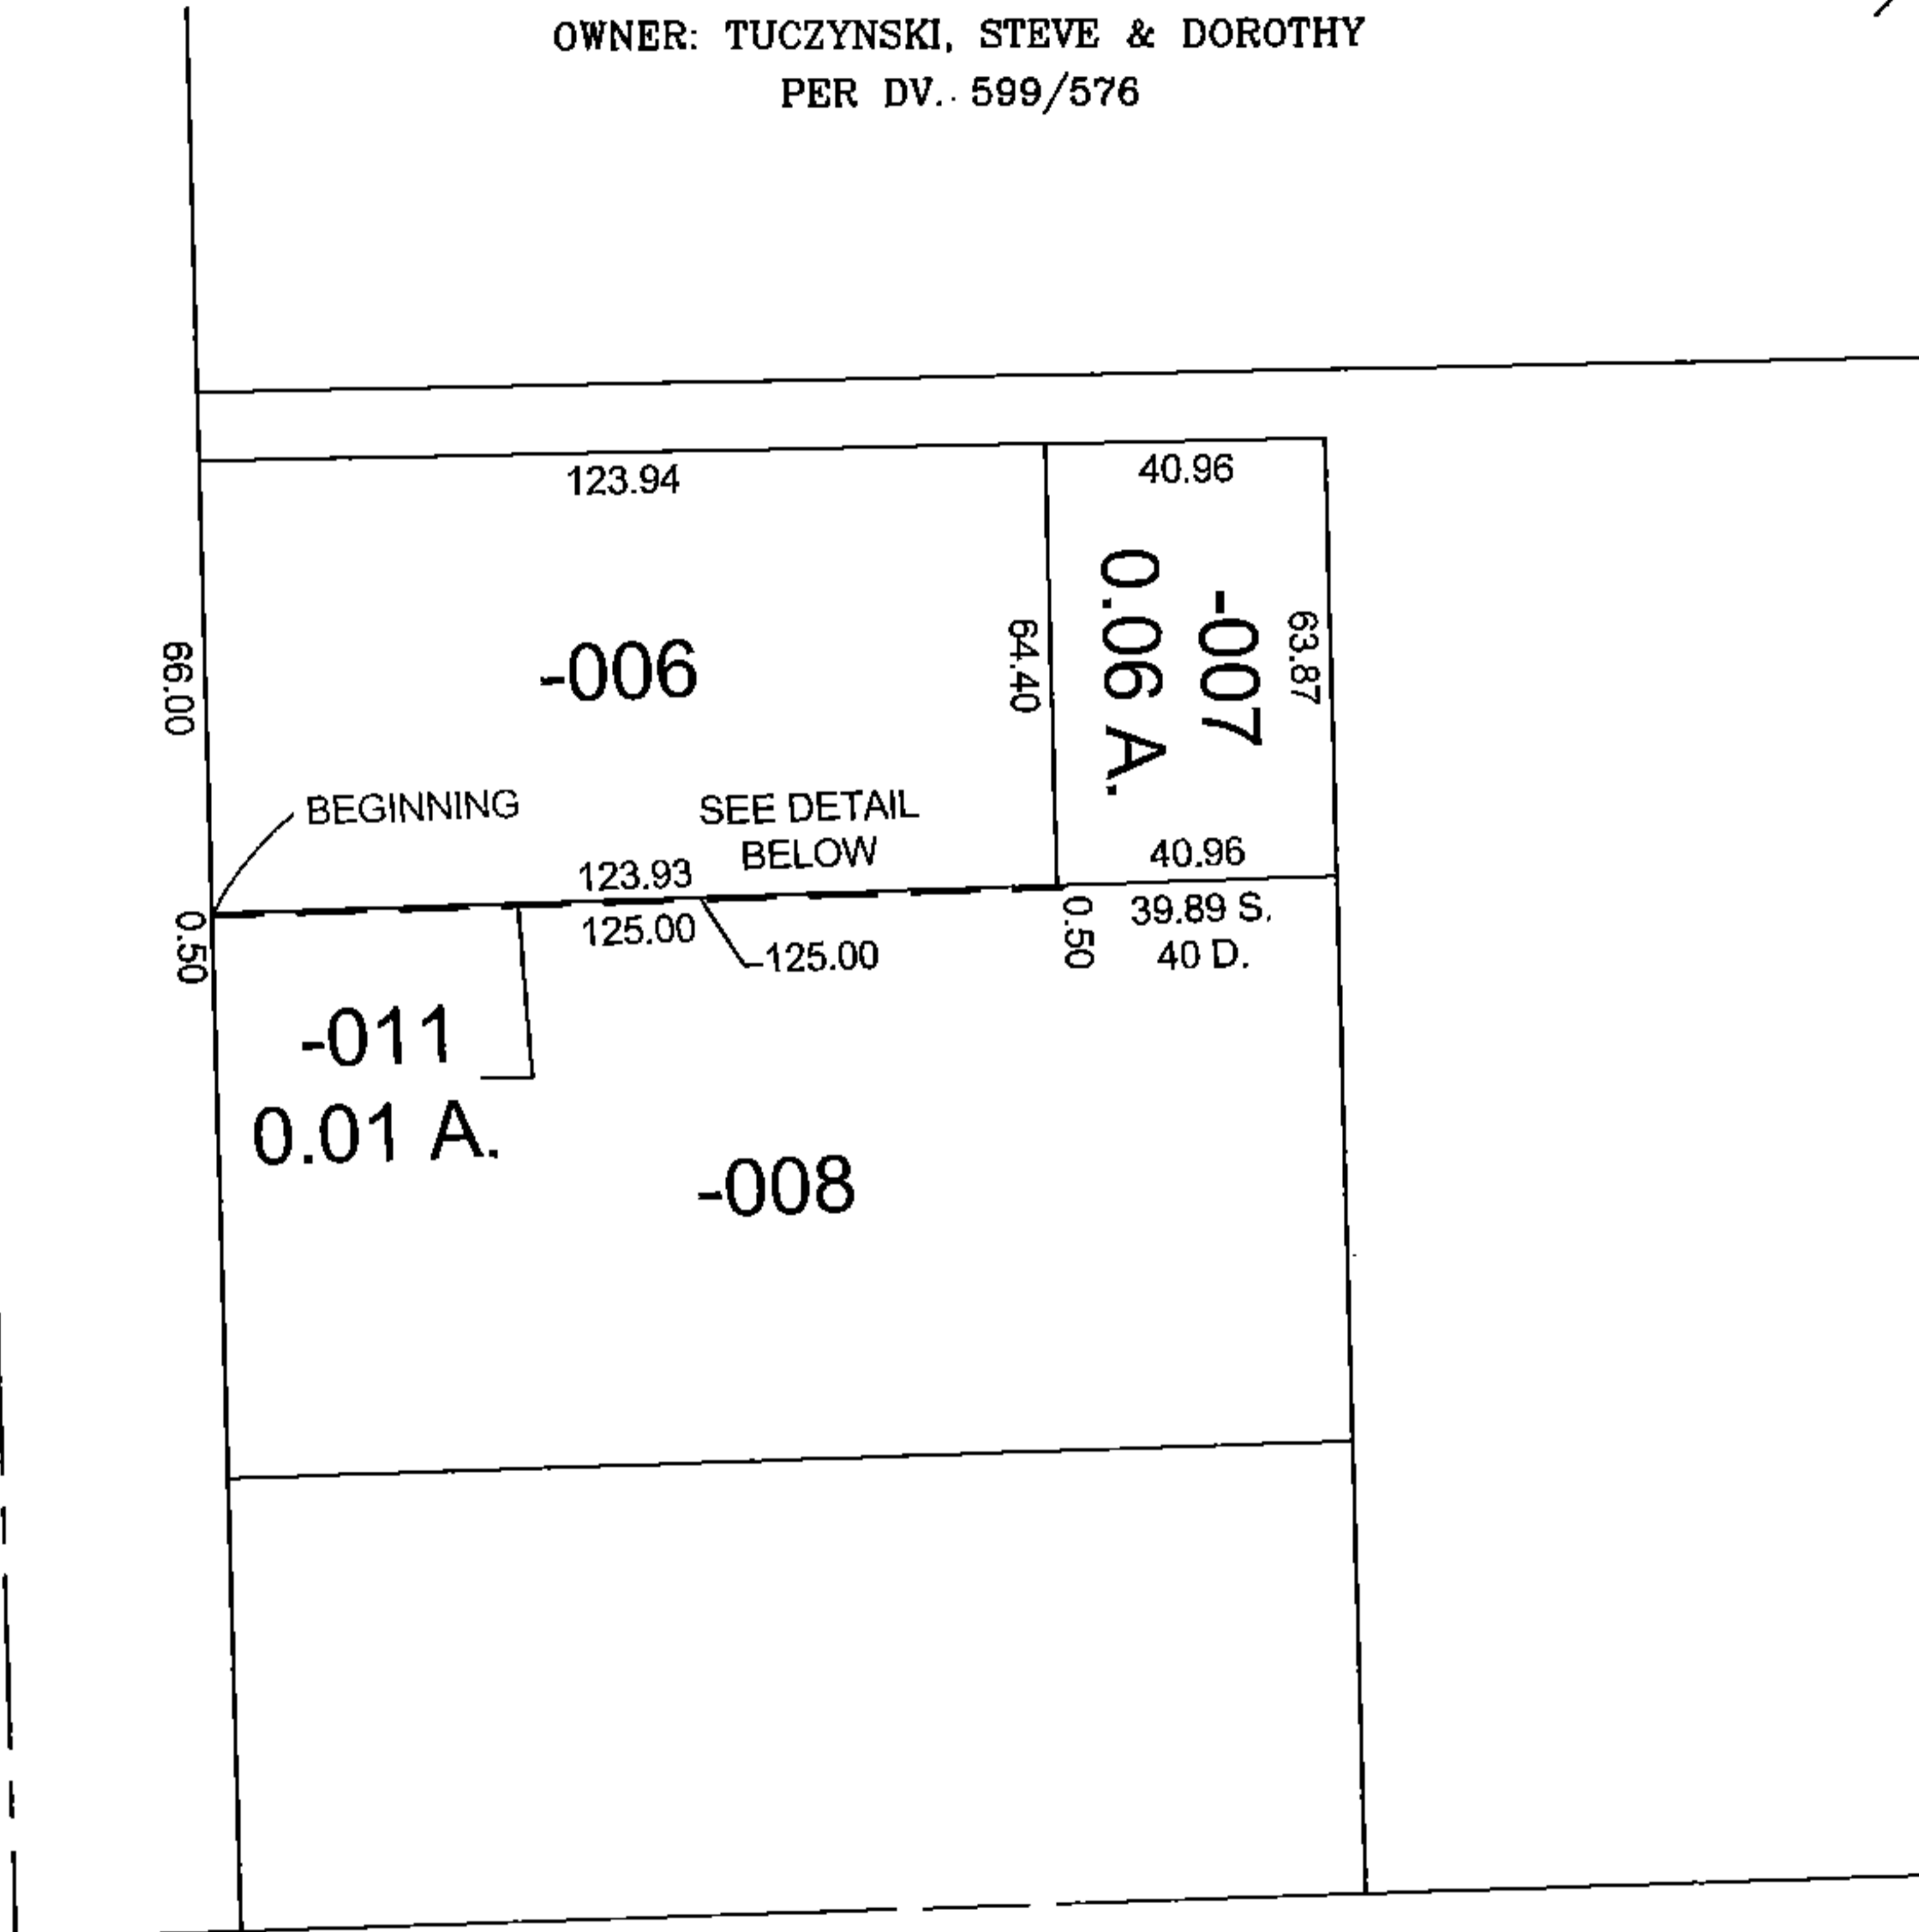

DETAIL

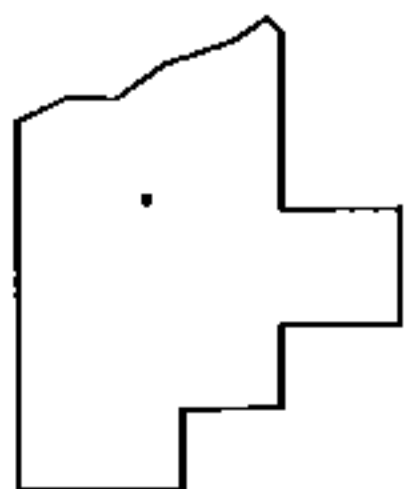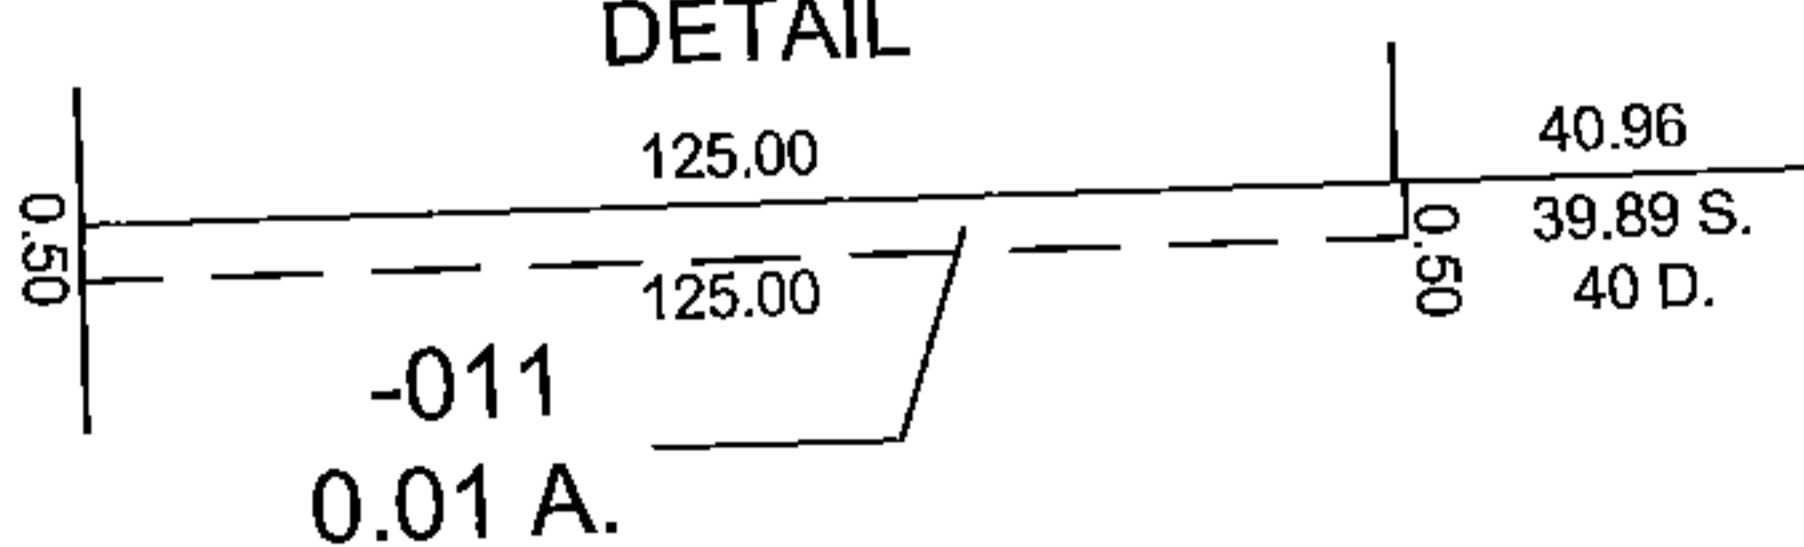

SPLITS/DEEDS PROCESSED

LORAIN COUNTY TAX MAP DEPARTMENT  
226 MIDDLE AVE. ELYRIA, OHIO

SURVEYED BY: GARY E. PENFOUND

CLOSURE: 0.00 : 10,000

MAP PAGE(S): 06-26-020

APPROVED BY: TJS DATE: 1/28/16

SCALE: 1" = 50' PRIOR INST.: DV XXXX/XXX