

PARENT PARCEL: ADD TO DUPLICATE

CHILD PARCEL: 03-00-034-103-035

STARTING POINT: S.W. CORNER OF S/L 34




16-03404-A

ADD TO DUPLICATE

03-00-034-103-035

0.01 A.

PER DV. 263 PG. 449

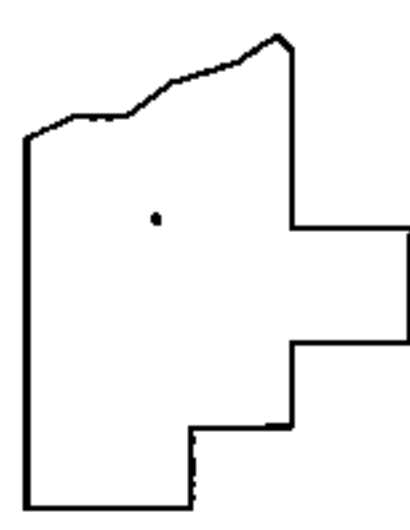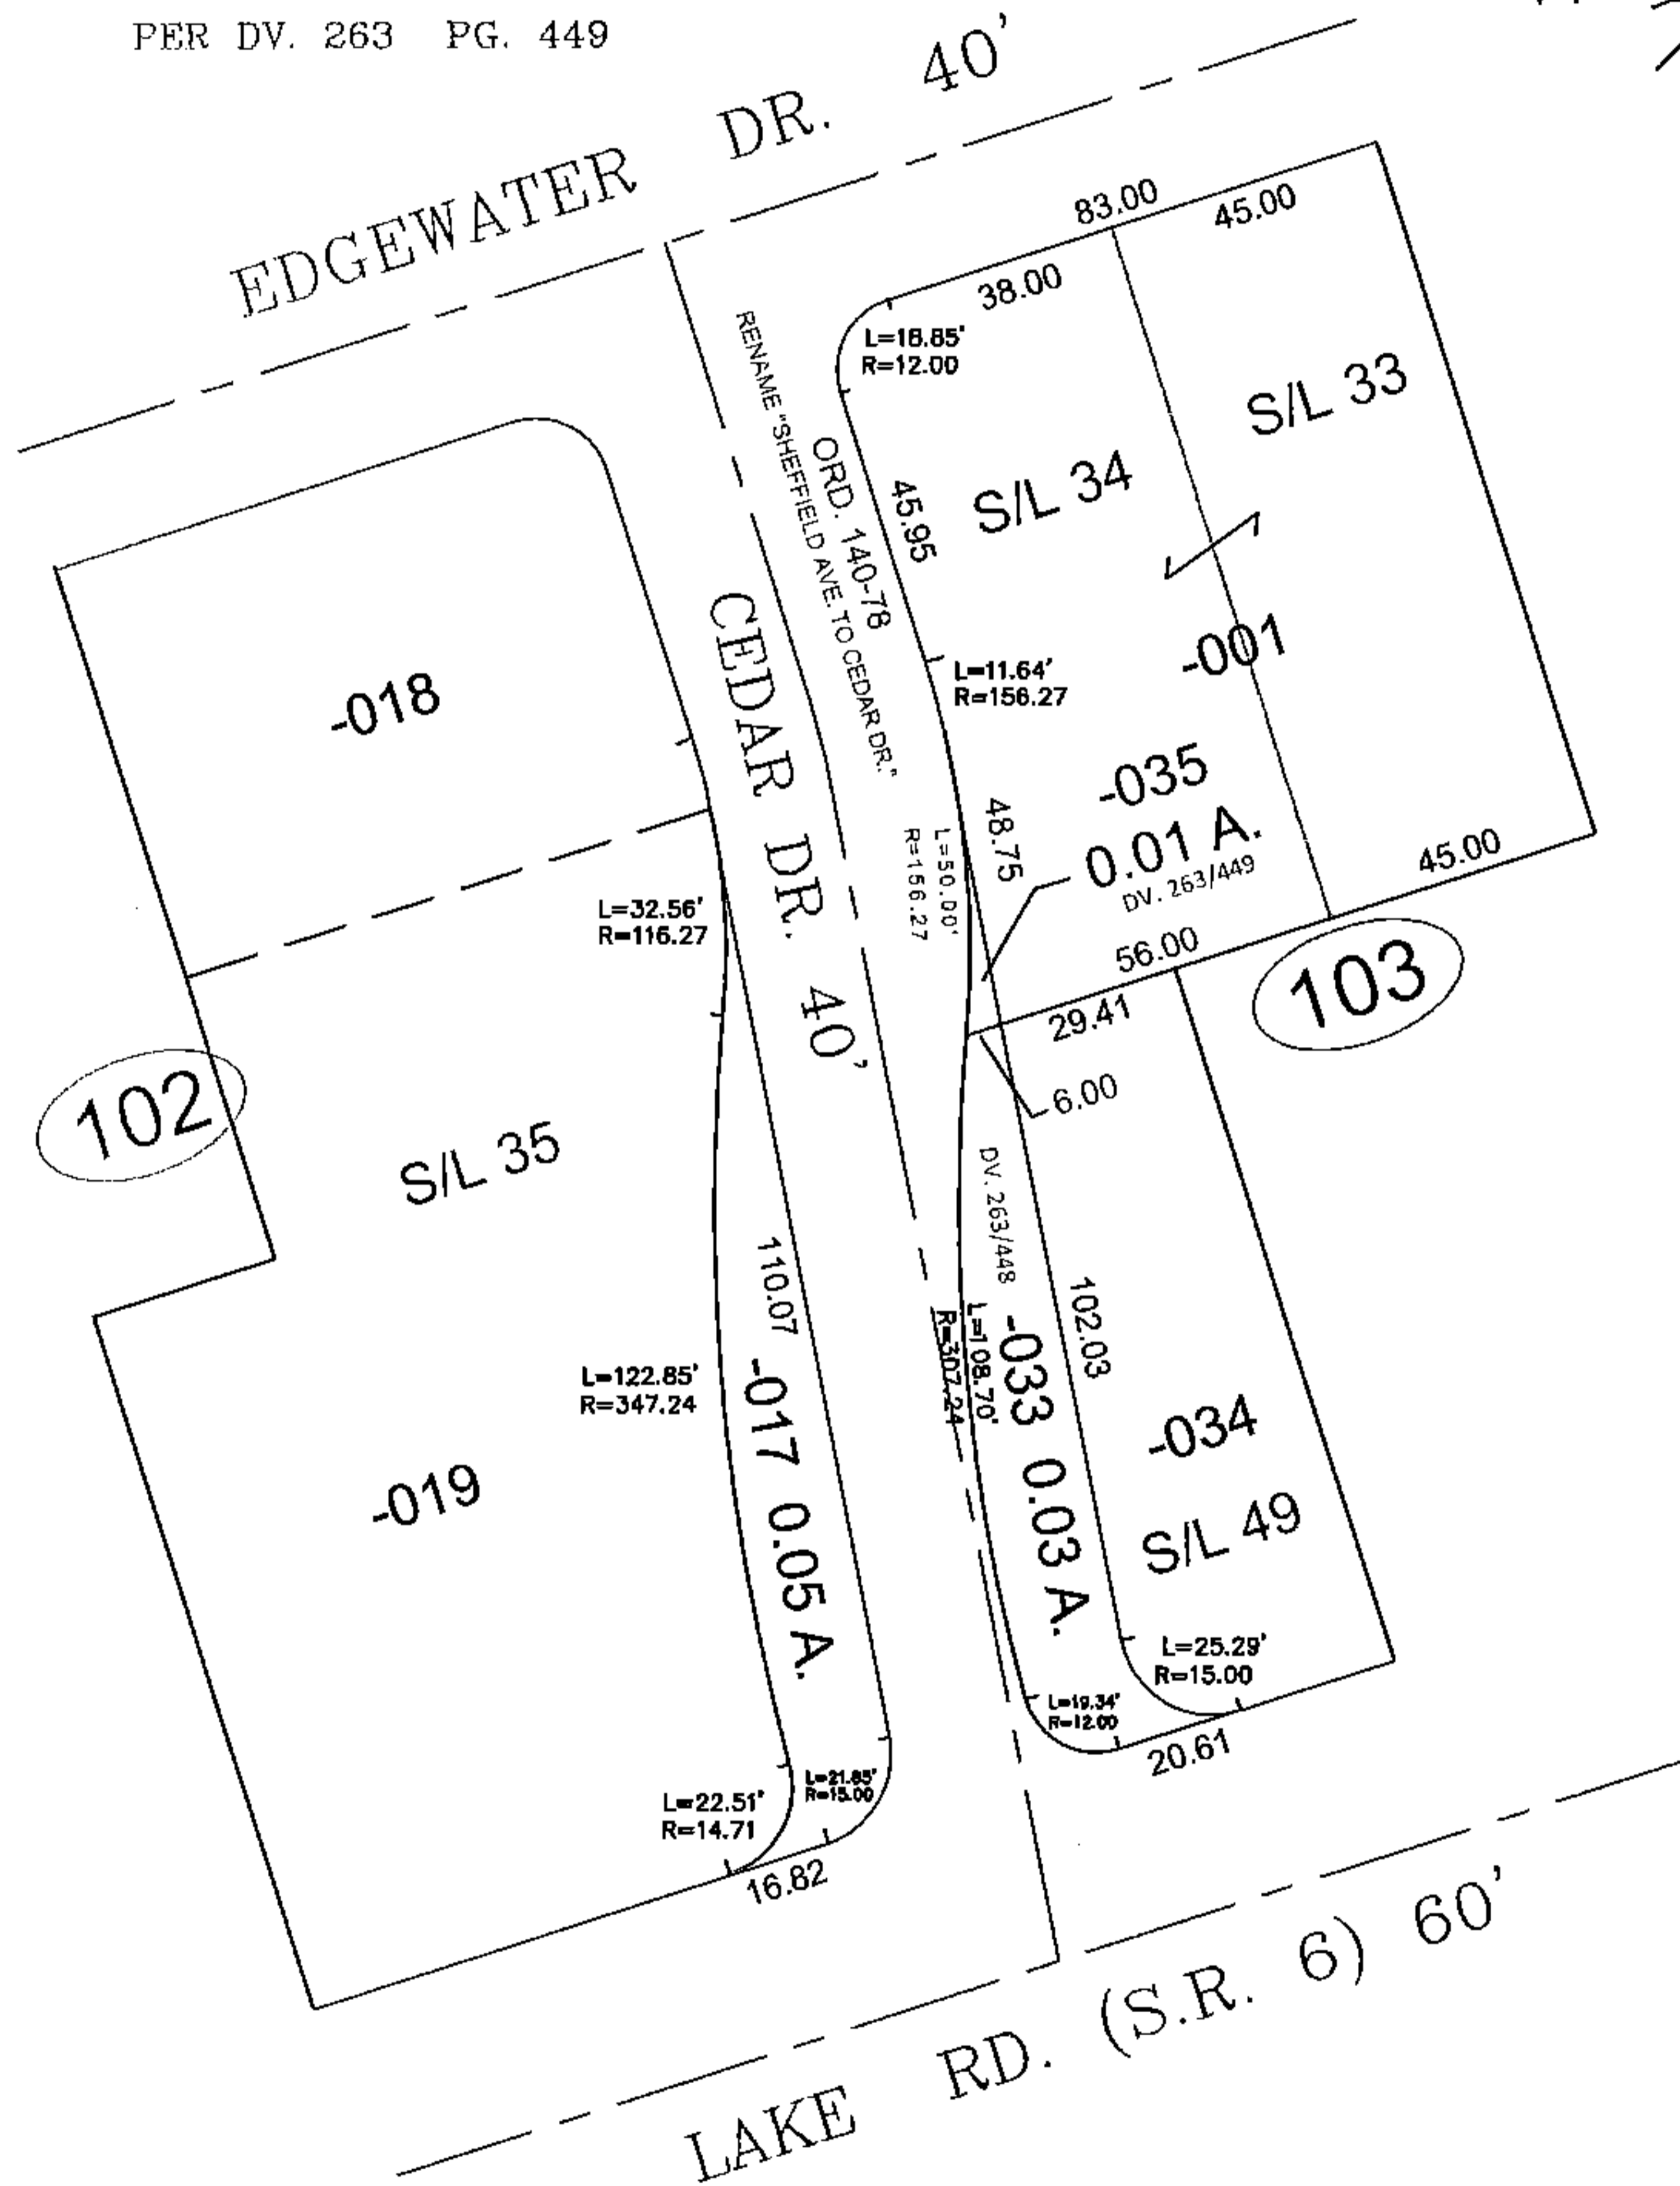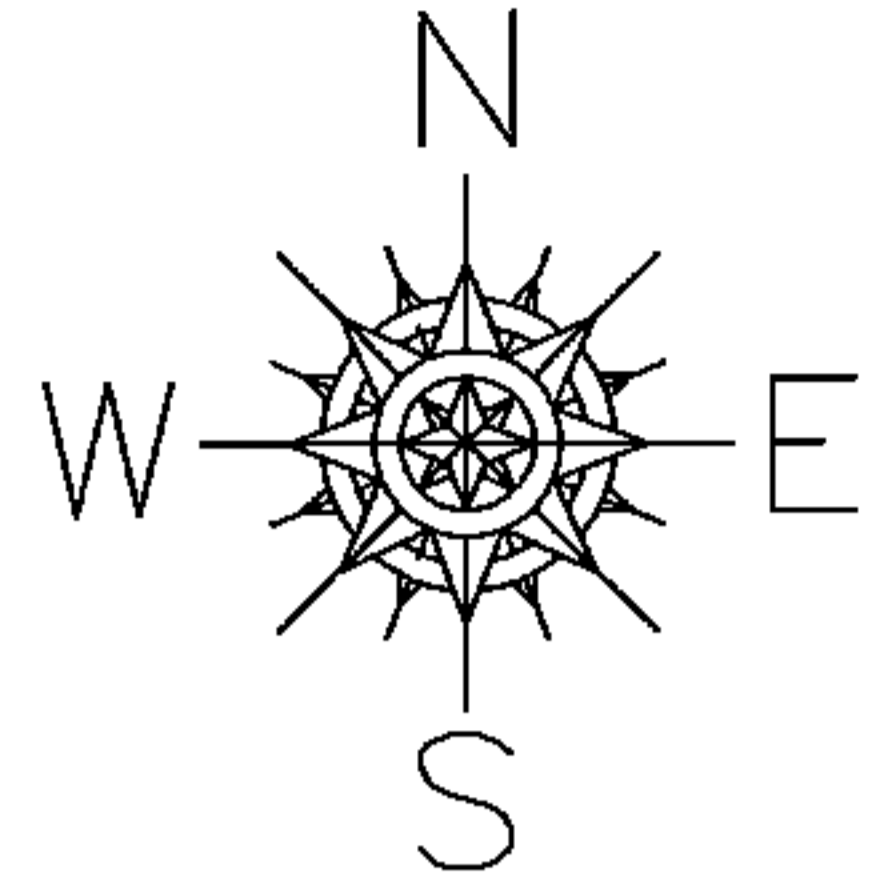

SPLITS/DEEDS PROCESSED

LORAIN COUNTY TAX MAP DEPARTMENT
226 MIDDLE AVE. ELYRIA, OHIO

SURVEYED BY: R. SIMON

CLOSURE: 0.01 : 10,000

MAP PAGE(S): 03-00-034

APPROVED BY: TJS DATE: 5/4/16

SCALE: 1" = 50' PRIOR INST.: DV 263/449