
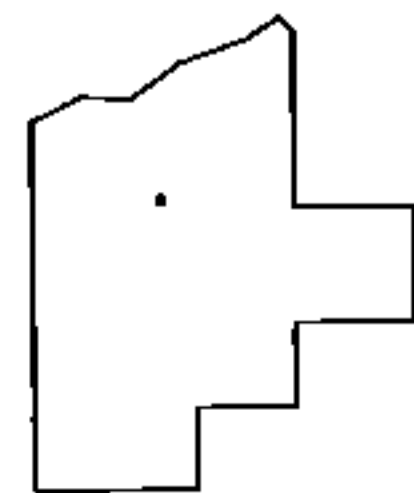
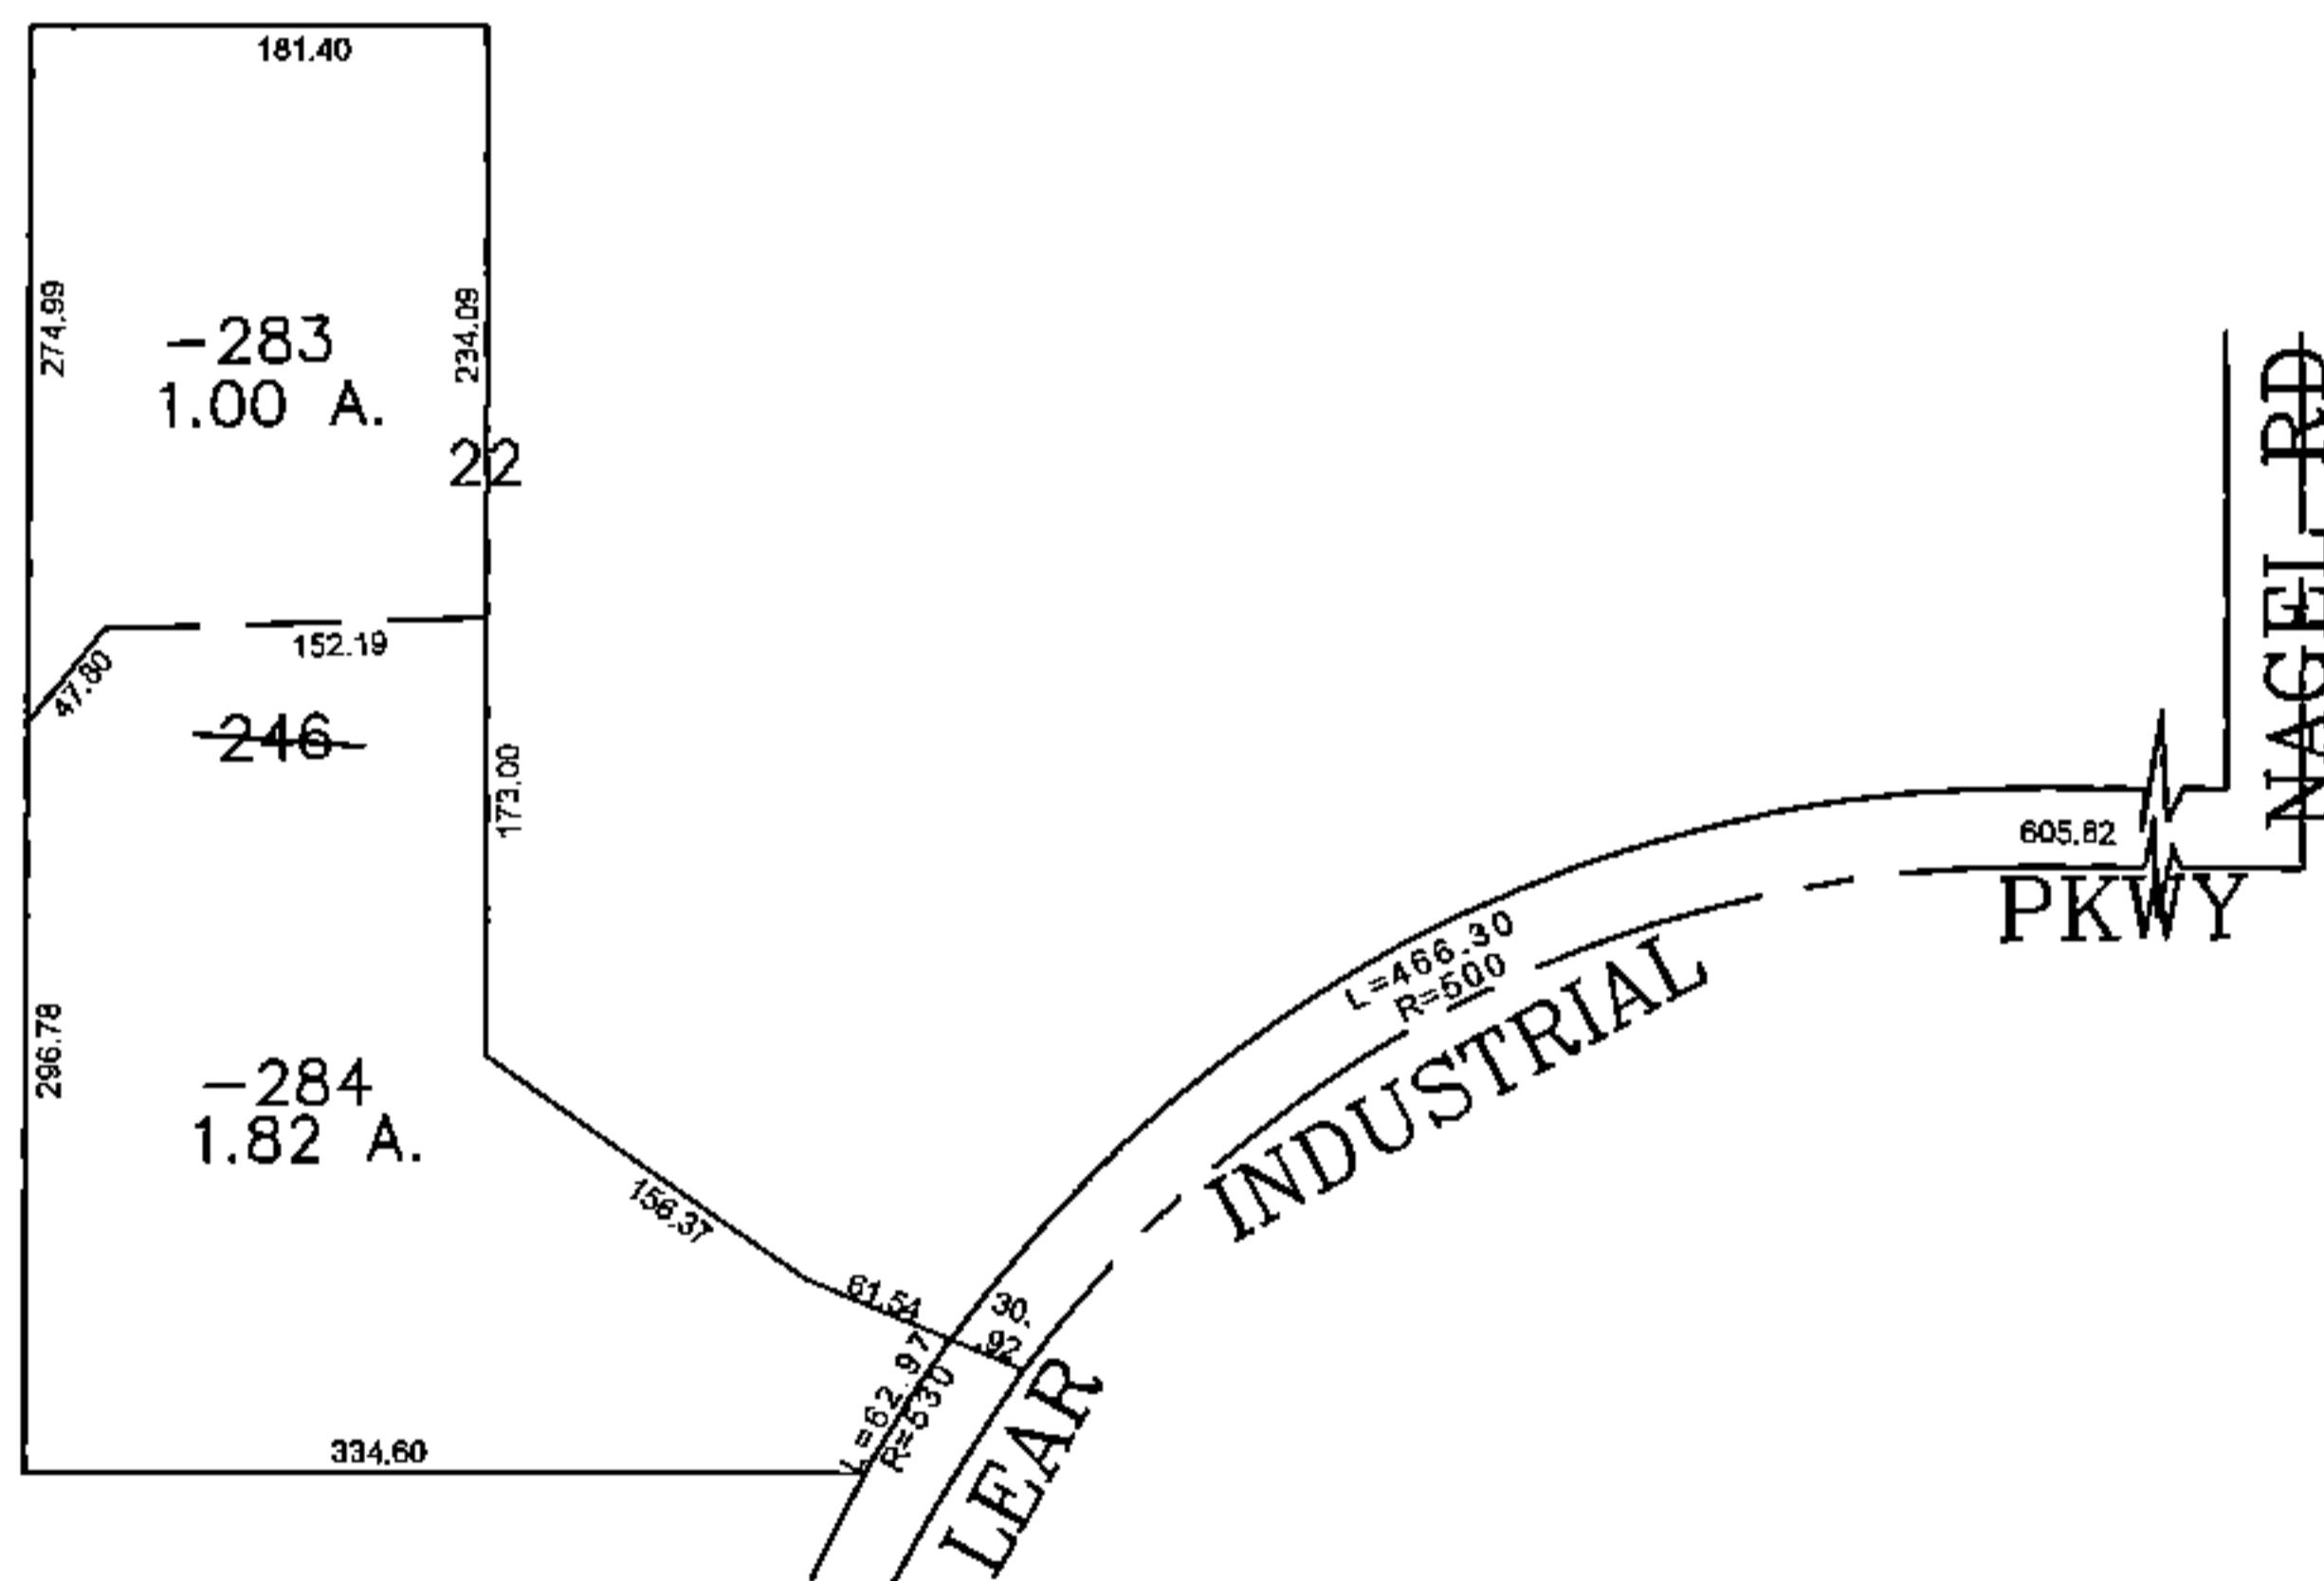


PARENT PARCEL: 04-00-021-000-246

CHILD PARCEL: 04-00-021-000-283, -284

STARTING POINT: CENTERLINE OF LEAR INDUSTRIAL PKWY & NAGEL RD

15-03437

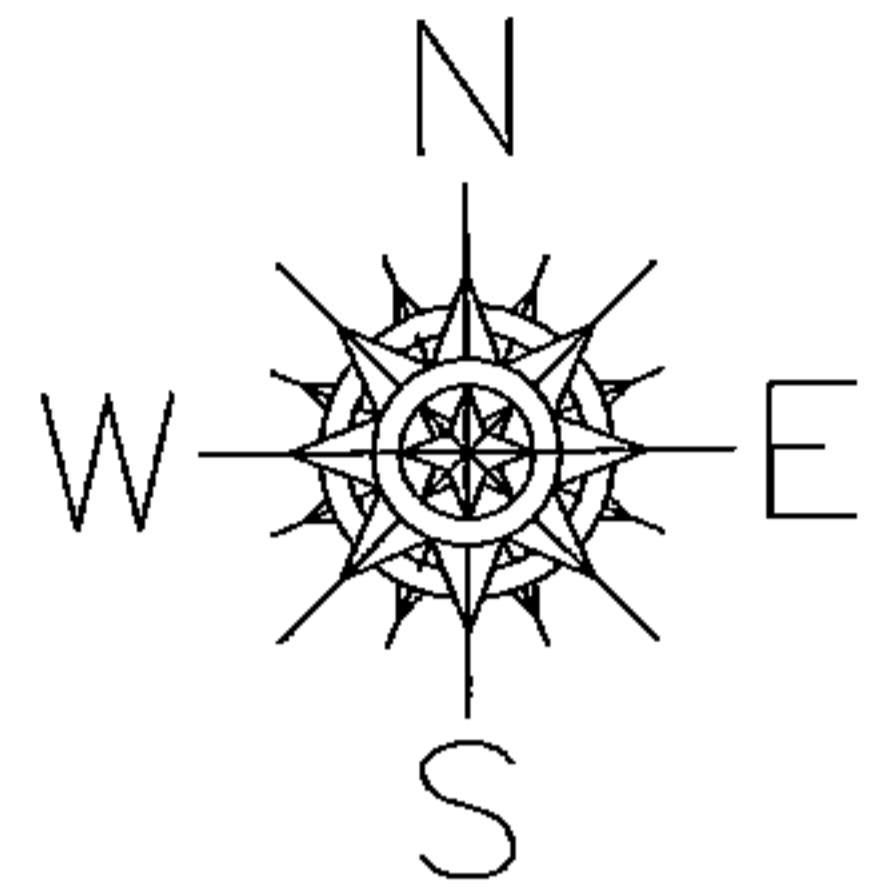

SPLITS/DEEDS PROCESSED
 LORAIN COUNTY TAX MAP DEPARTMENT
 226 MIDDLE AVE. ELYRIA, OHIO

SURVEYED BY: MIKE SPELLACY
 CLOSURE: 0.00 : 10.000
 MAP PAGE(S): 04-00-021-D
 APPROVED BY: JAH DATE: 11/3/2015
 SCALE: 1" = 200' PRIOR INSTRUMENT: 20070211837