
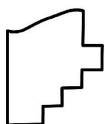


PARENT PARCEL: 05-00-056-000-041

CHILD PARCEL: XX-XX-XXX-XXX-XXX

STARTING POINT: N.E. CORNER OF O.L. 56 AT THE CL OF STANG RD. & CL OF OBERLIN RD.

17-03633-C

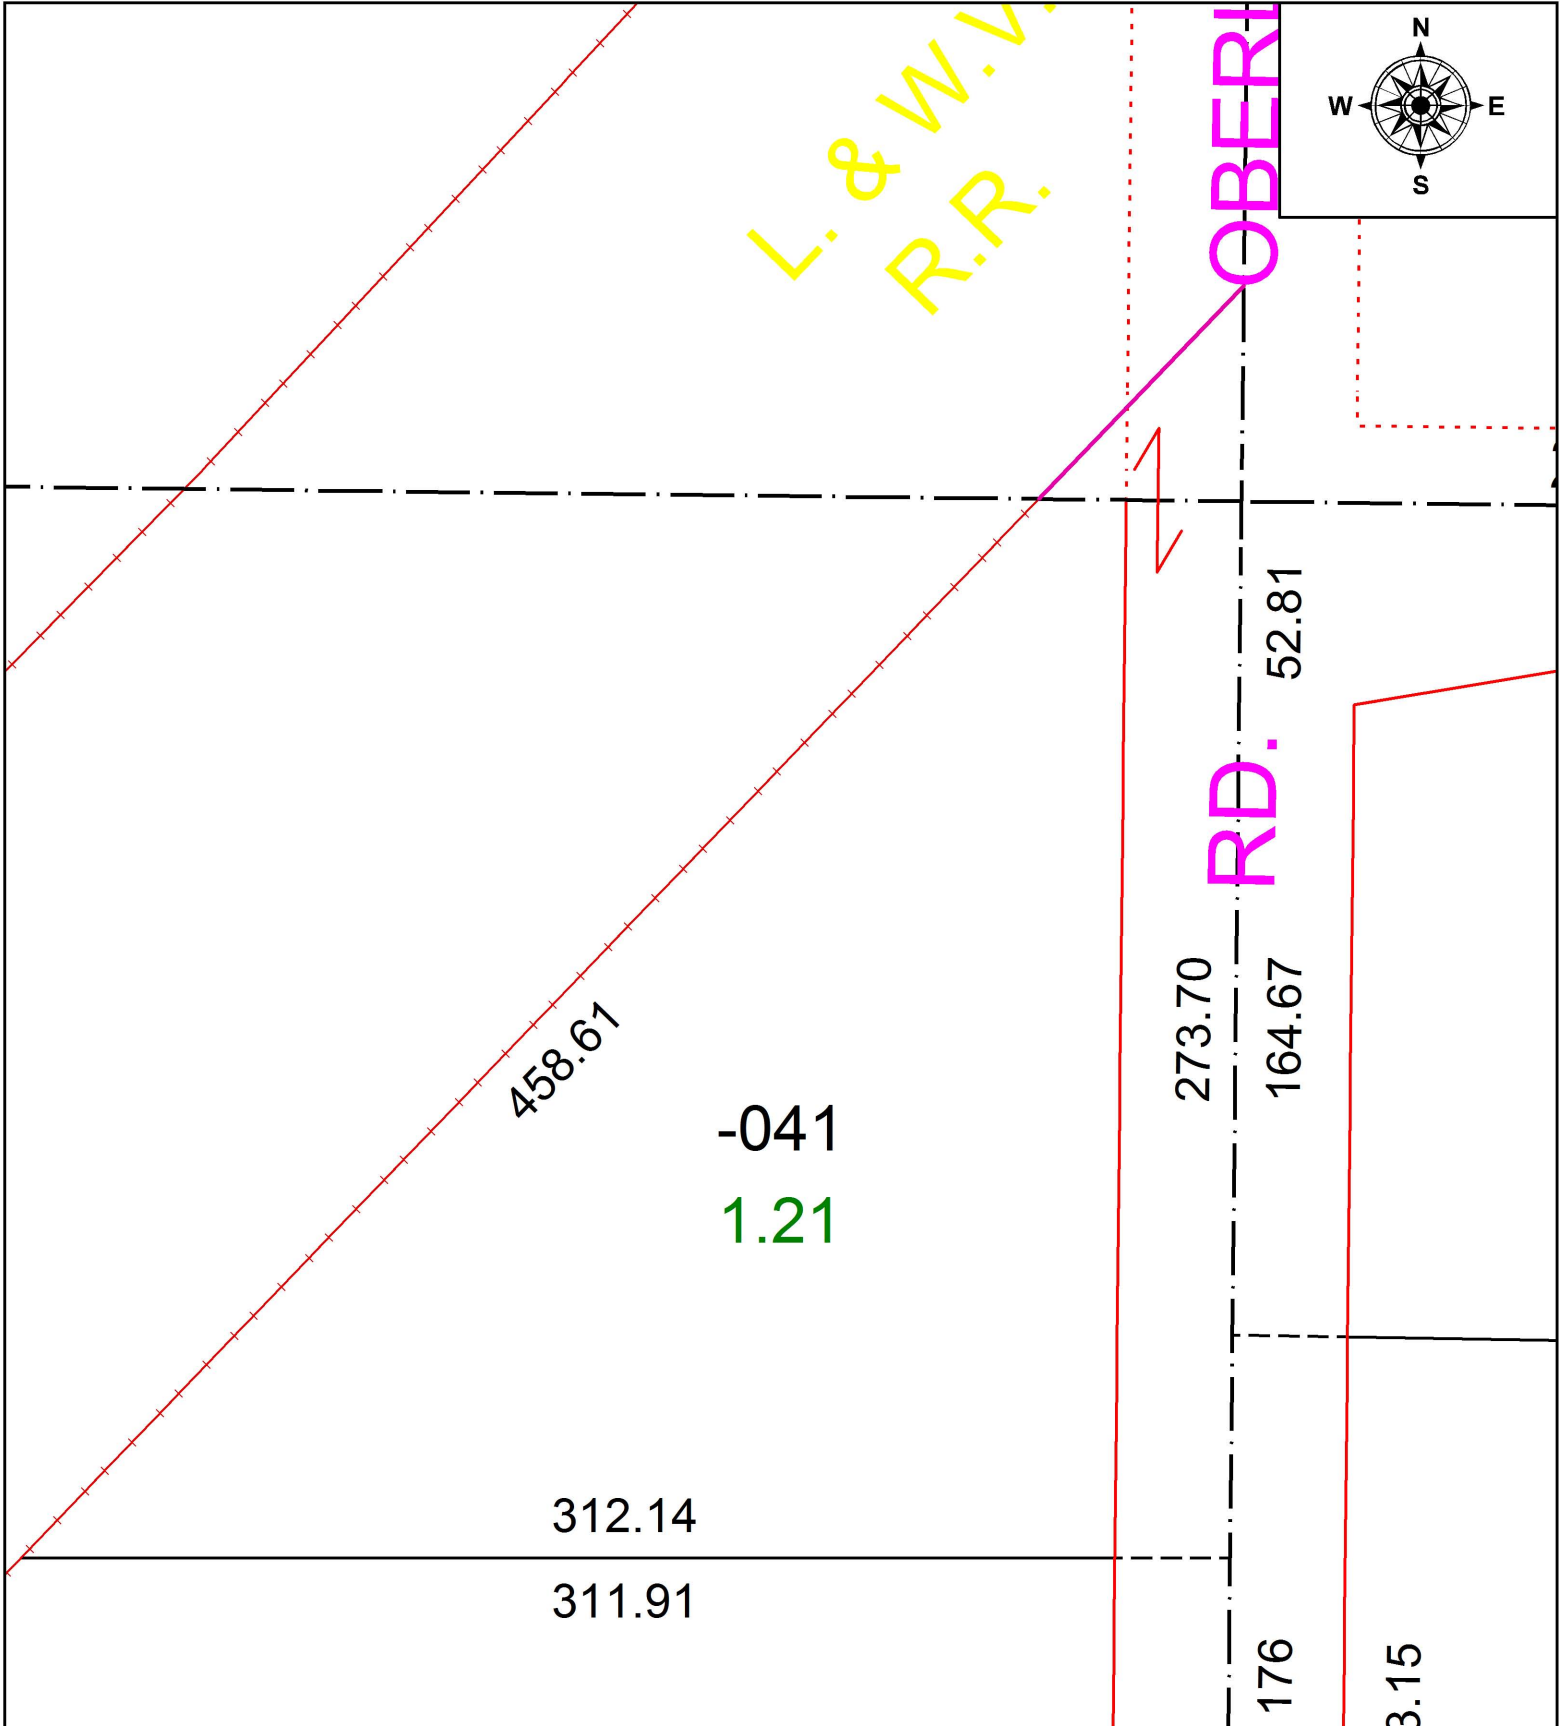

**SPLITS/DEEDS PROCESSED**  
 LORAIN COUNTY TAX MAP DEPARTMENT  
 226 MIDDLE AVE. ELYRIA, OH

SURVEYED BY: DANE A. HAPONEK

CLOSURE: 1: 33,000

MAP PAGE(S): 05-00-056

APPROVED BY: TJS DATE: 3/21/17

SCALE: 1" = 50' PRIOR INSTRUMENT: 1994-0284931