

PARENT PARCEL: 04-00-030-107-024

CHILD PARCEL: 04-00-030-640-022


STARTING POINT: INTERSECTION OF C/L OF LAKE RD. AND EAST LINE OF LORAIN COUNTY

17-03735




640

-022
.05

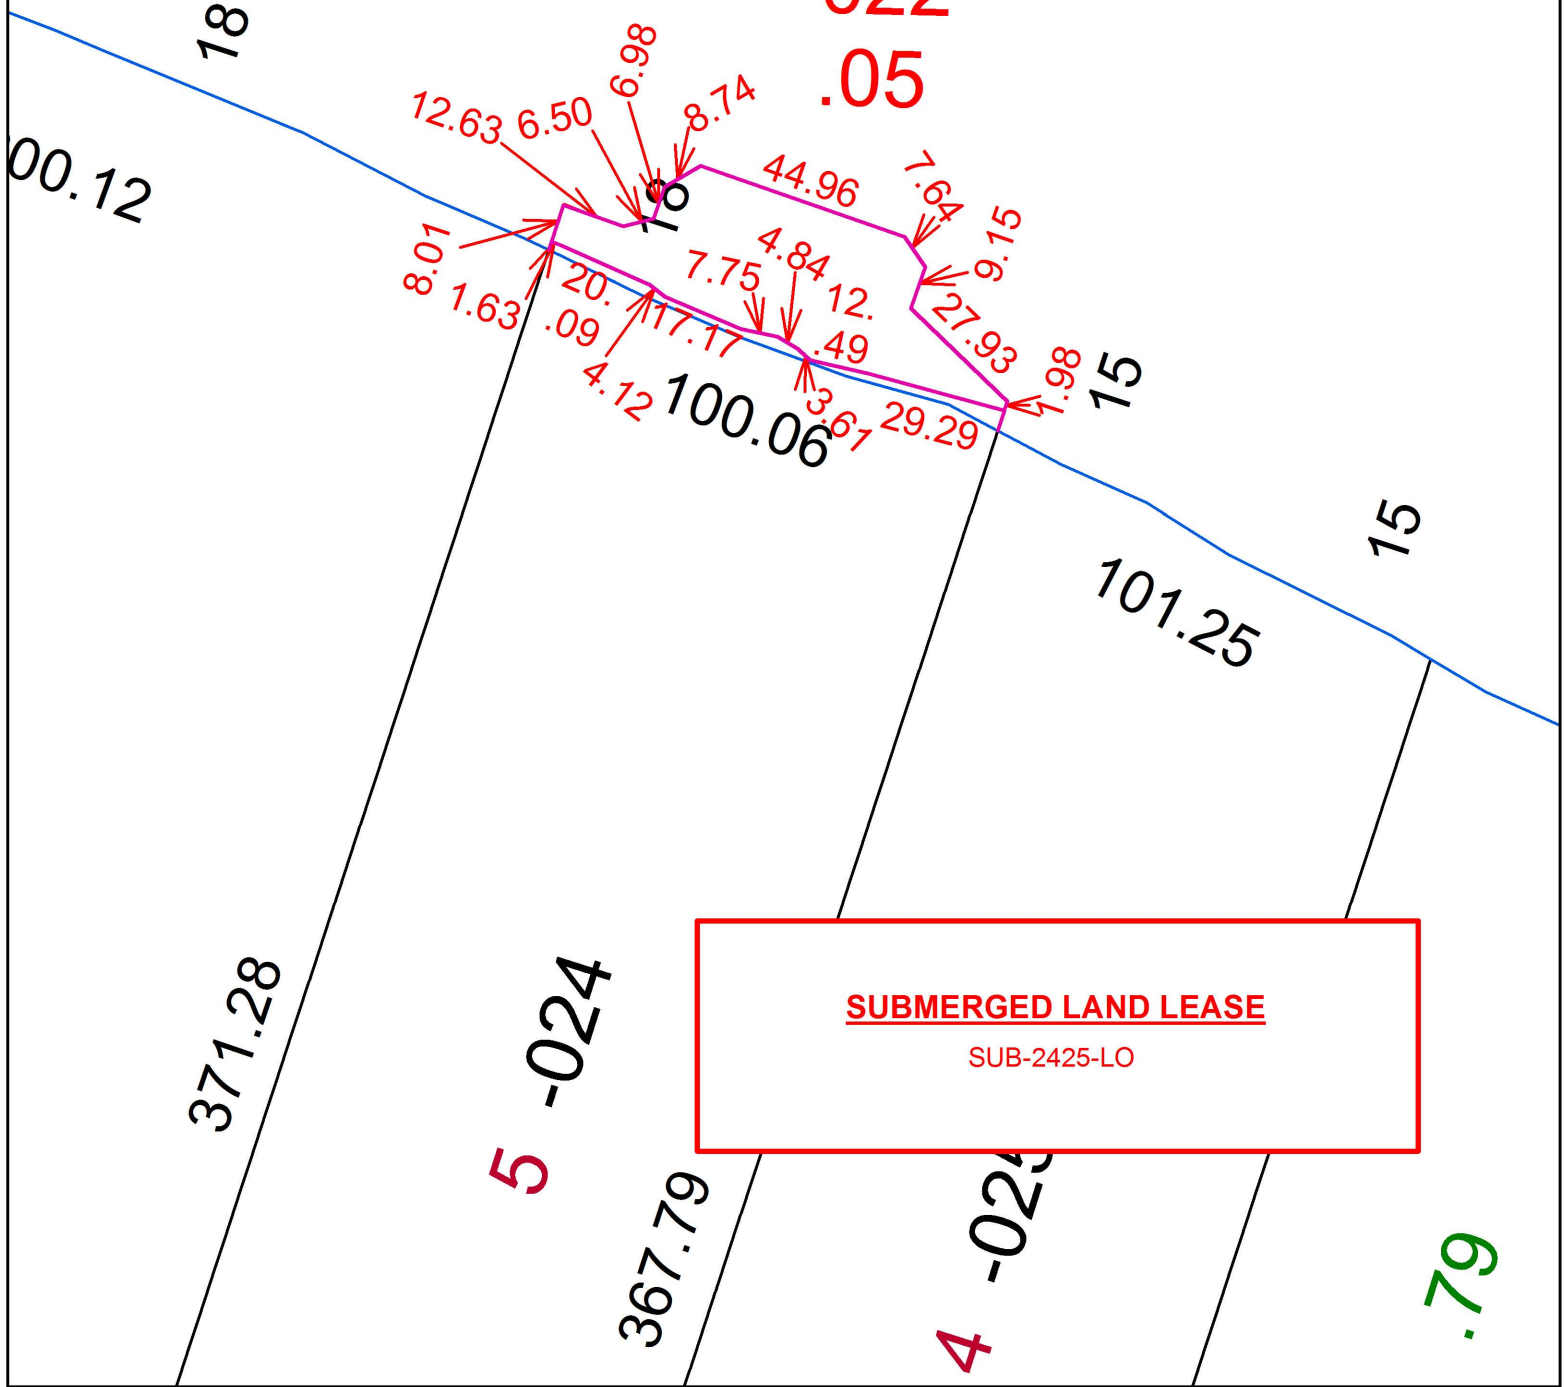

SUBMERGED LAND LEASE
SUB-2425-LO

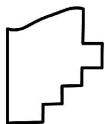

SPLITS/DEEDS PROCESSED
LORAIN COUNTY TAX MAP DEPARTMENT
226 MIDDLE AVE. ELYRIA, OH

SURVEYED BY: THOMAS M. SNEZEK
CLOSURE: 1: 26,580
MAP PAGE(S): 4-00-030
APPROVED BY: RRM DATE: 10-5-17
SCALE: 1" = 40' PRIOR INSTRUMENT: 20130473227