

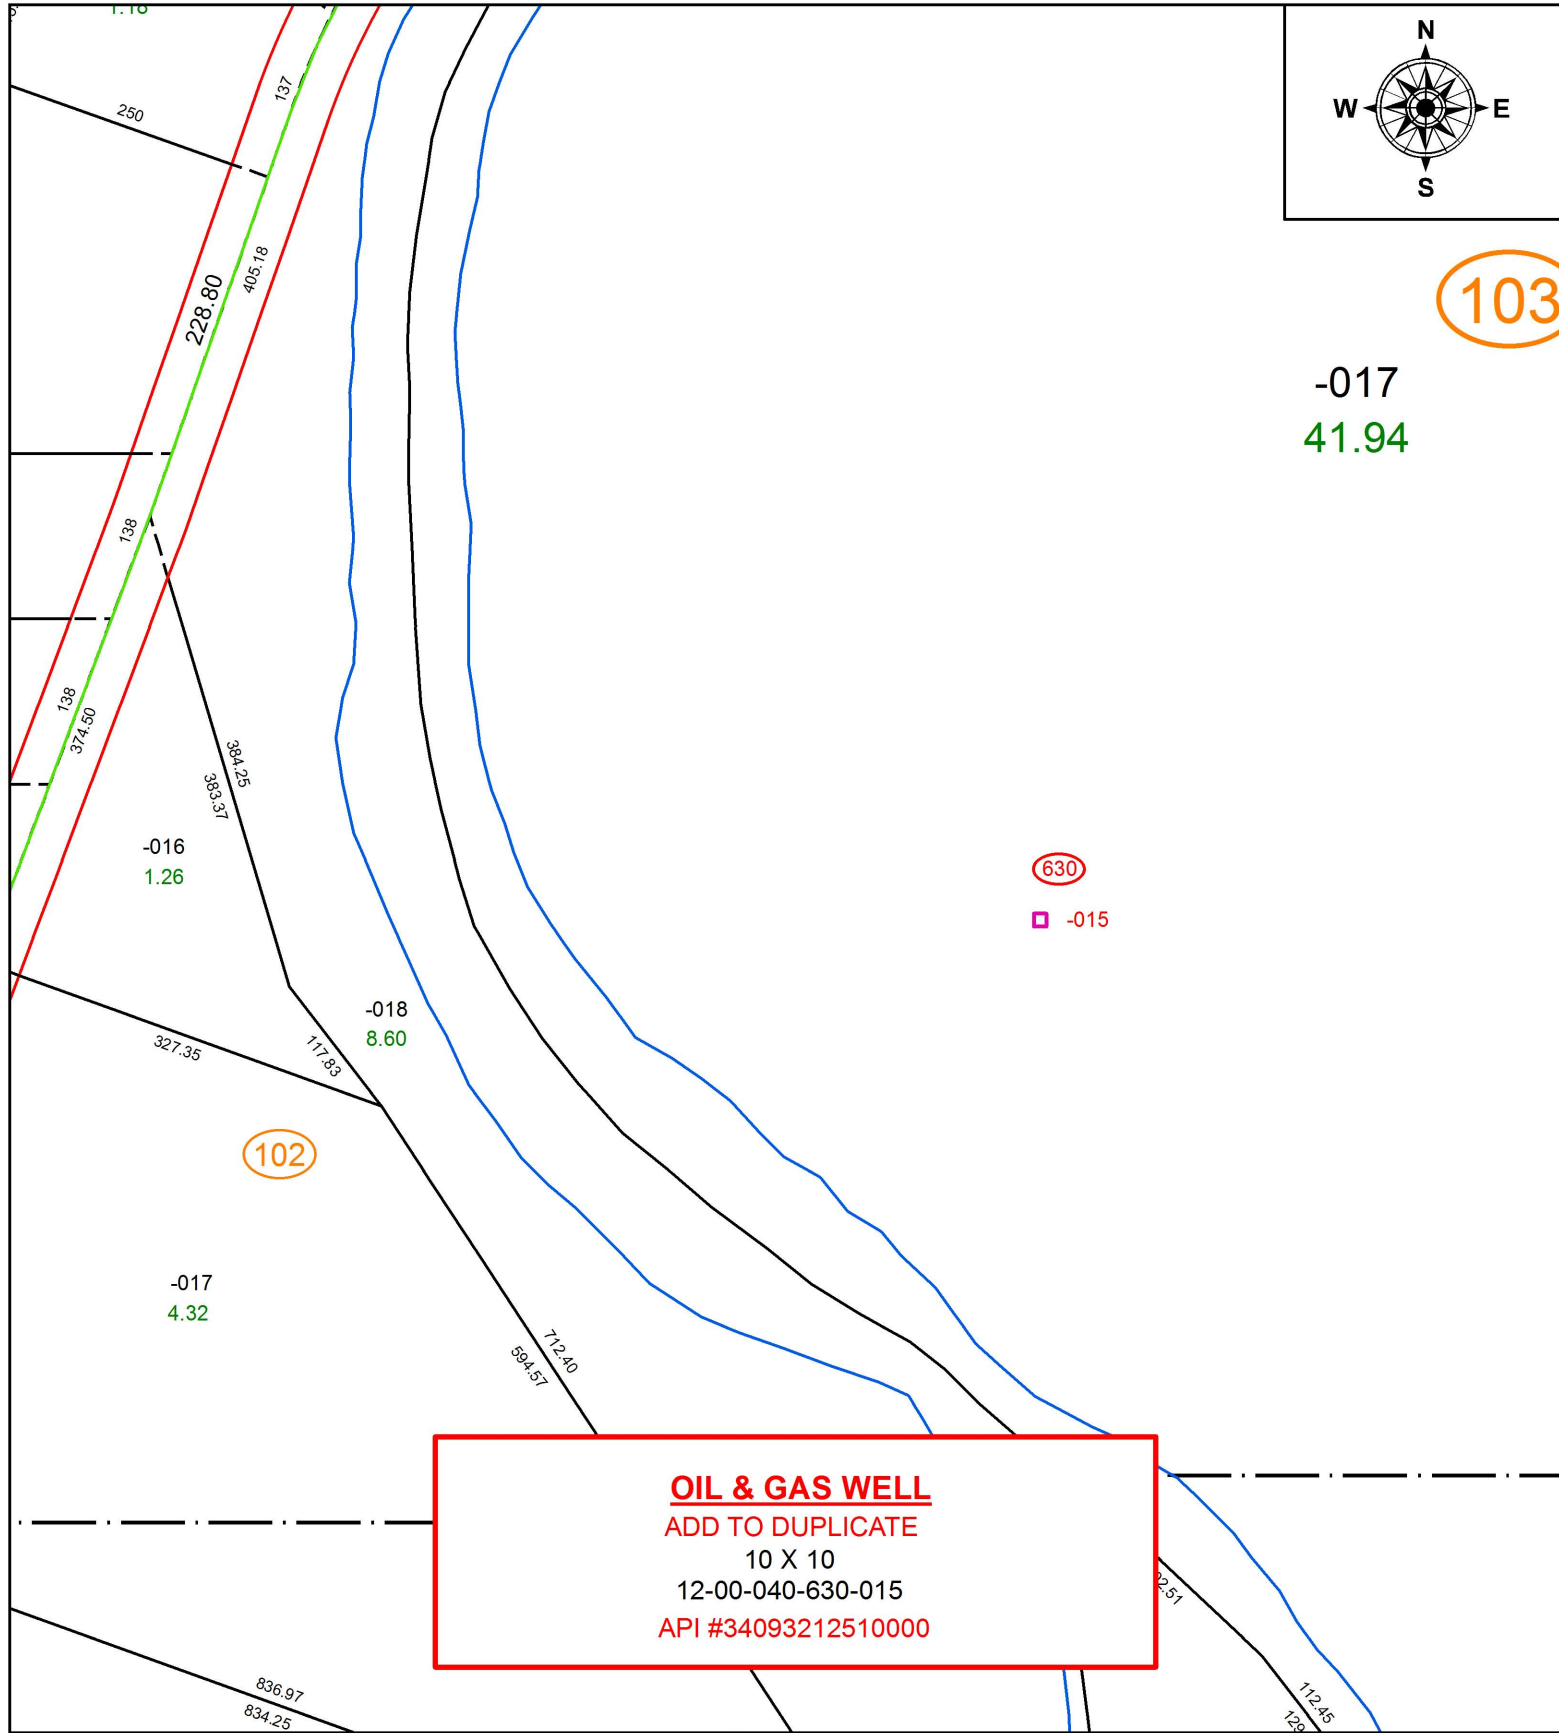


PARENT PARCEL: 12-00-040-103-017  
CHILD PARCEL: 12-00-040-630-015  
STARTING POINT:

17-03767-G

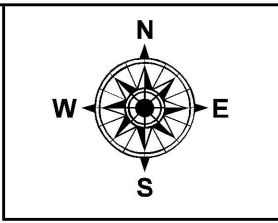

**OIL & GAS WELL**  
ADD TO DUPLICATE  
10 X 10  
12-00-040-630-015  
API #34093212510000

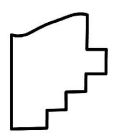

**SPLITS/DEEDS PROCESSED**  
LORAIN COUNTY TAX MAP DEPARTMENT  
226 MIDDLE AVE. ELYRIA, OH

SURVEYED BY: \_\_\_\_\_ N/A  
CLOSURE: \_\_\_\_\_ N/A  
MAP PAGE(S): \_\_\_\_\_ 12-00-040  
APPROVED BY: \_\_\_\_\_ RRM DATE: \_\_\_\_\_ 9-25-17  
SCALE: \_\_\_\_\_ 1" = 150 PRIOR INSTRUMENT: \_\_\_\_\_ N/A