
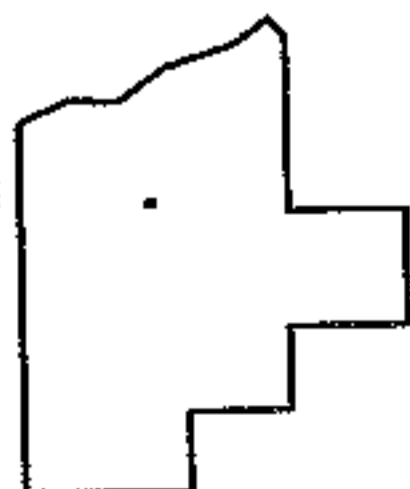
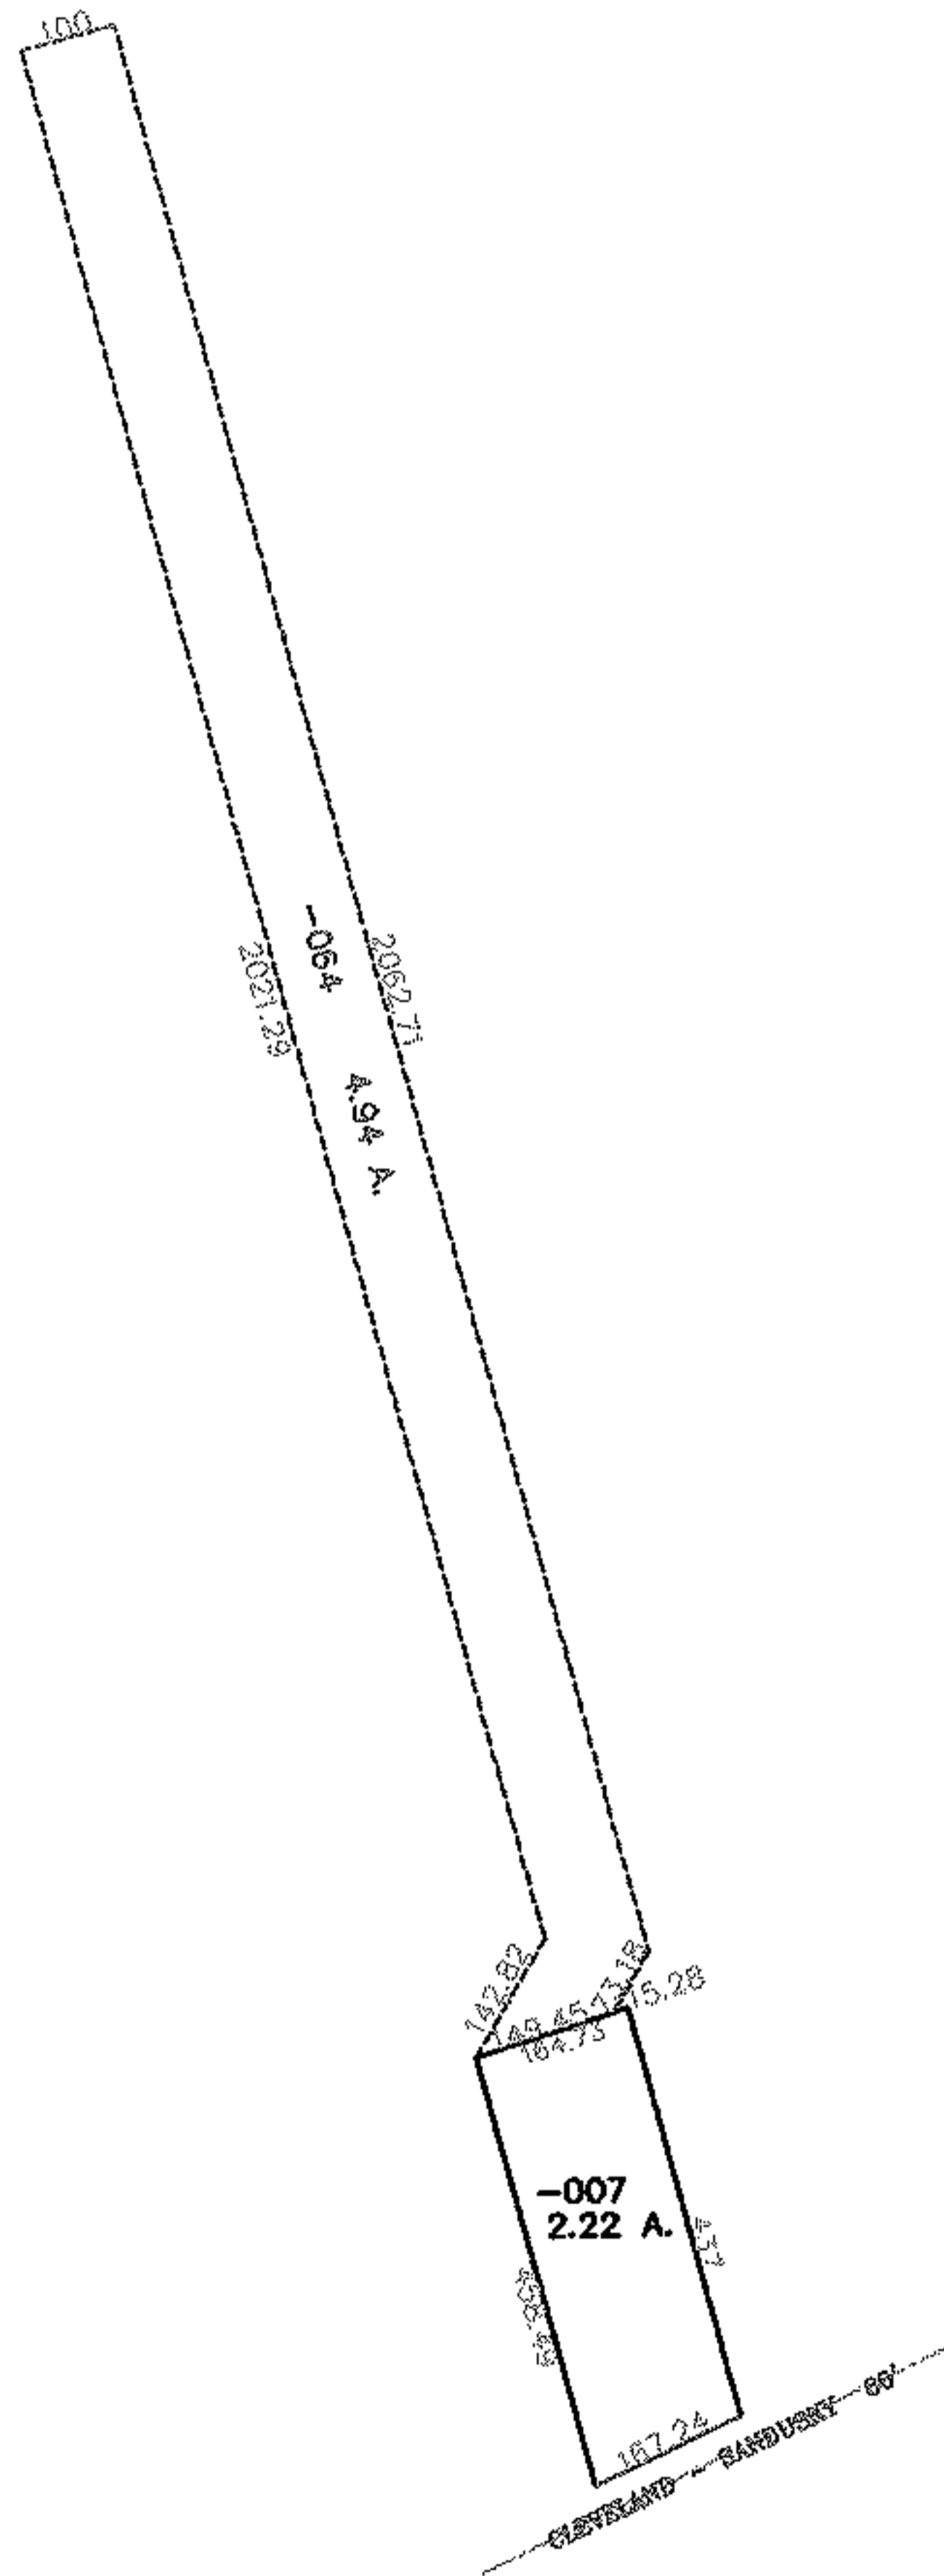


PARENT PARCEL: ADD TO DUPLICATE

CHILD PARCEL: 04-00-007-101-064

STARTING POINT: NE LINE CORNER OF 04-00-007-101-007

NO. 00124

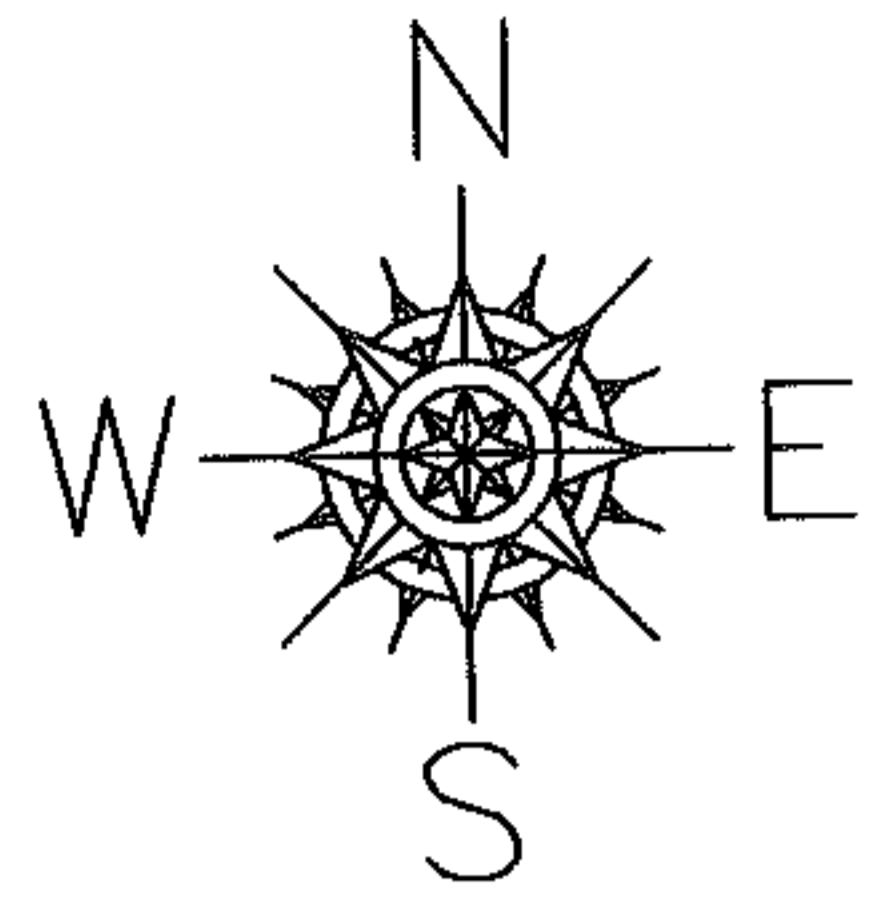

**SPLITS/DEEDS PROCESSED**

LORAIN COUNTY TAX MAP DEPARTMENT  
226 MIDDLE AVE. ELYRIA, OHIO

SURVEYED BY: 0.01 : 10,000

CLOSURE: XXXXXX

MAP PAGE(S): 04-00-007-A

APPROVED BY: DRH DATE: 6/22/99

SCALE: 1" = 400 PRIOR INSTRUMENT: NO PRIOR