


PARENT PARCEL: \_\_\_\_\_

CHILD PARCEL: 02-02-021-101-050

STARTING POINT: \_\_\_\_\_

NO. 00971-X

# CERT OF CORR. ADD TO DUP COMMON AREA -050 4.00 A.

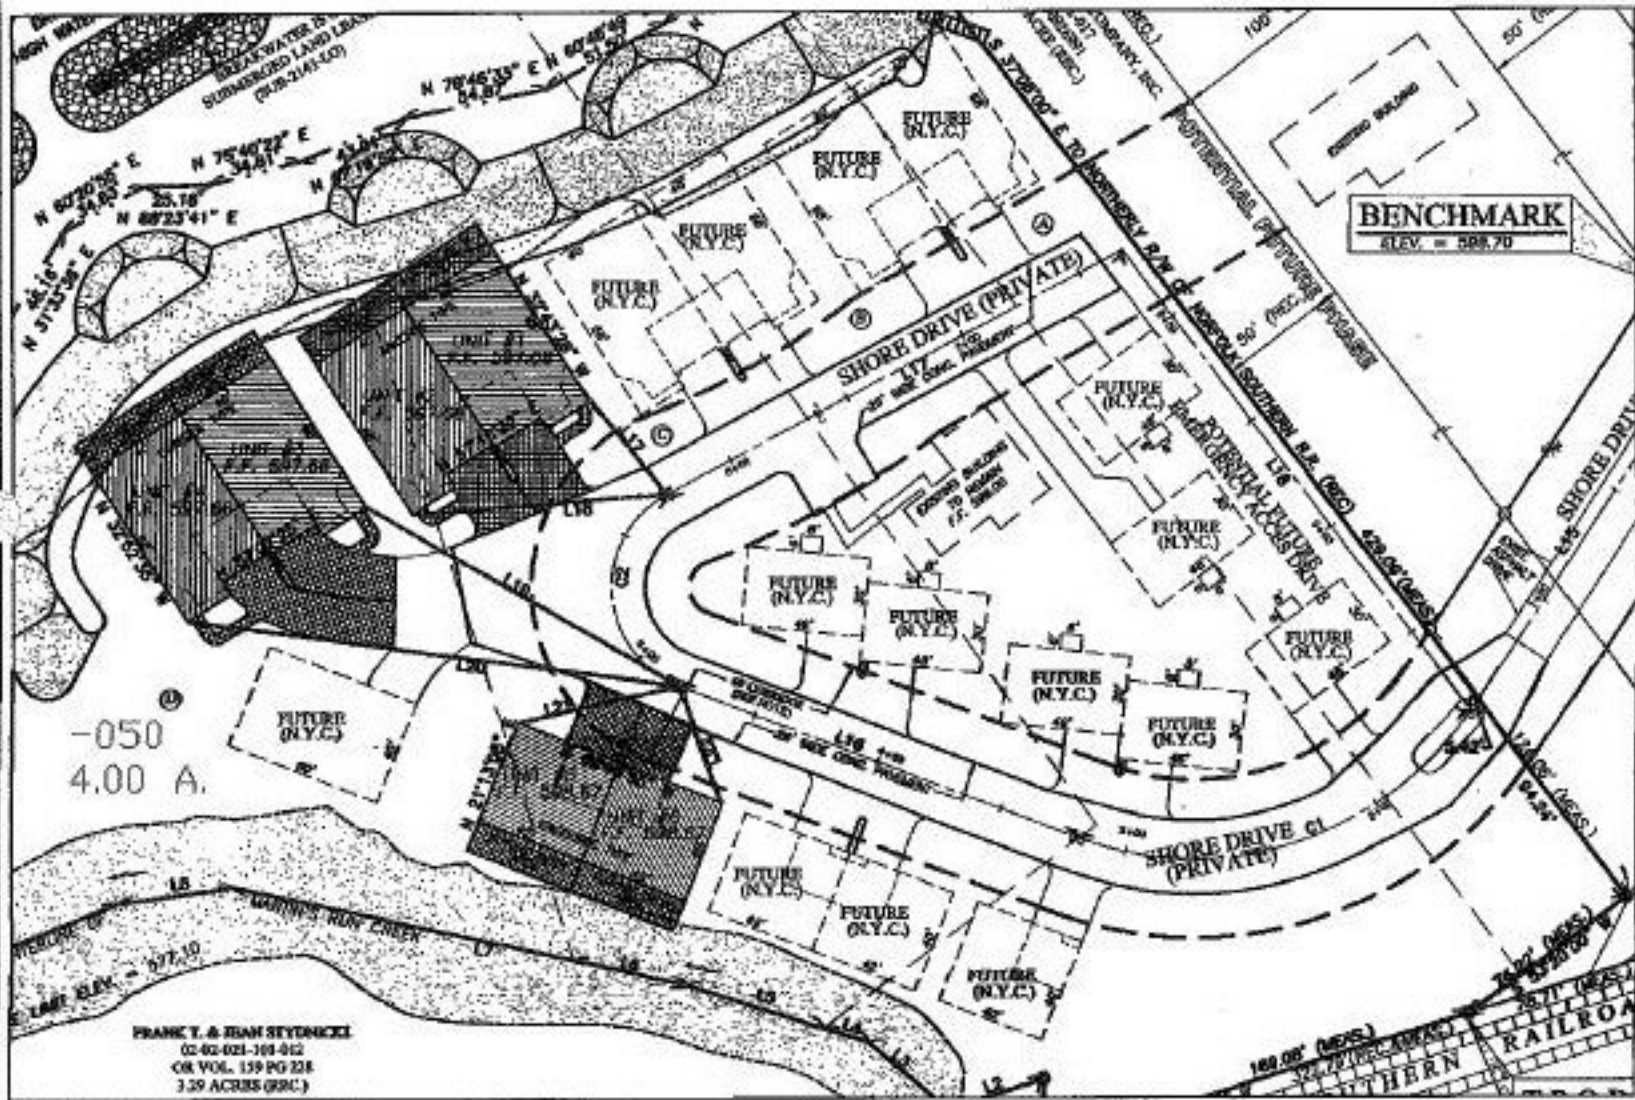

Page 1 of 2

**SPLITS/DEEDS PROCESSED**  
LORAIN COUNTY TAX MAP DEPARTMENT  
226 MIDDLE AVE. ELYRIA, OHIO

SURVEYED BY: CHRISTOPHER M. HIRZEL  
CLOSURE: 1:10,000  
MAP PAGE(S): 02-02-021-6  
APPROVED BY: DRH DATE: 12/15/2004  
SCALE: 1" = 400' PRIOR INSTRUMENT: \_\_\_\_\_