




RASTER

PARENT PARCEL: \_\_\_\_\_  
CHILD PARCEL: 01-00-001-640-001  
STARTING POINT: WEST LINE OF S/L 11 IN ORIGINAL BROWHELM TWP. LOT 2(VOL.35 PG.72)

NO. 01640

# SUBMERGED LAND LEASE

ADD TO DUP.  
01-00-001-640-001

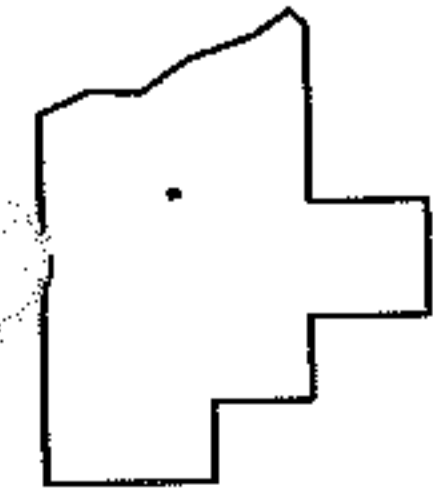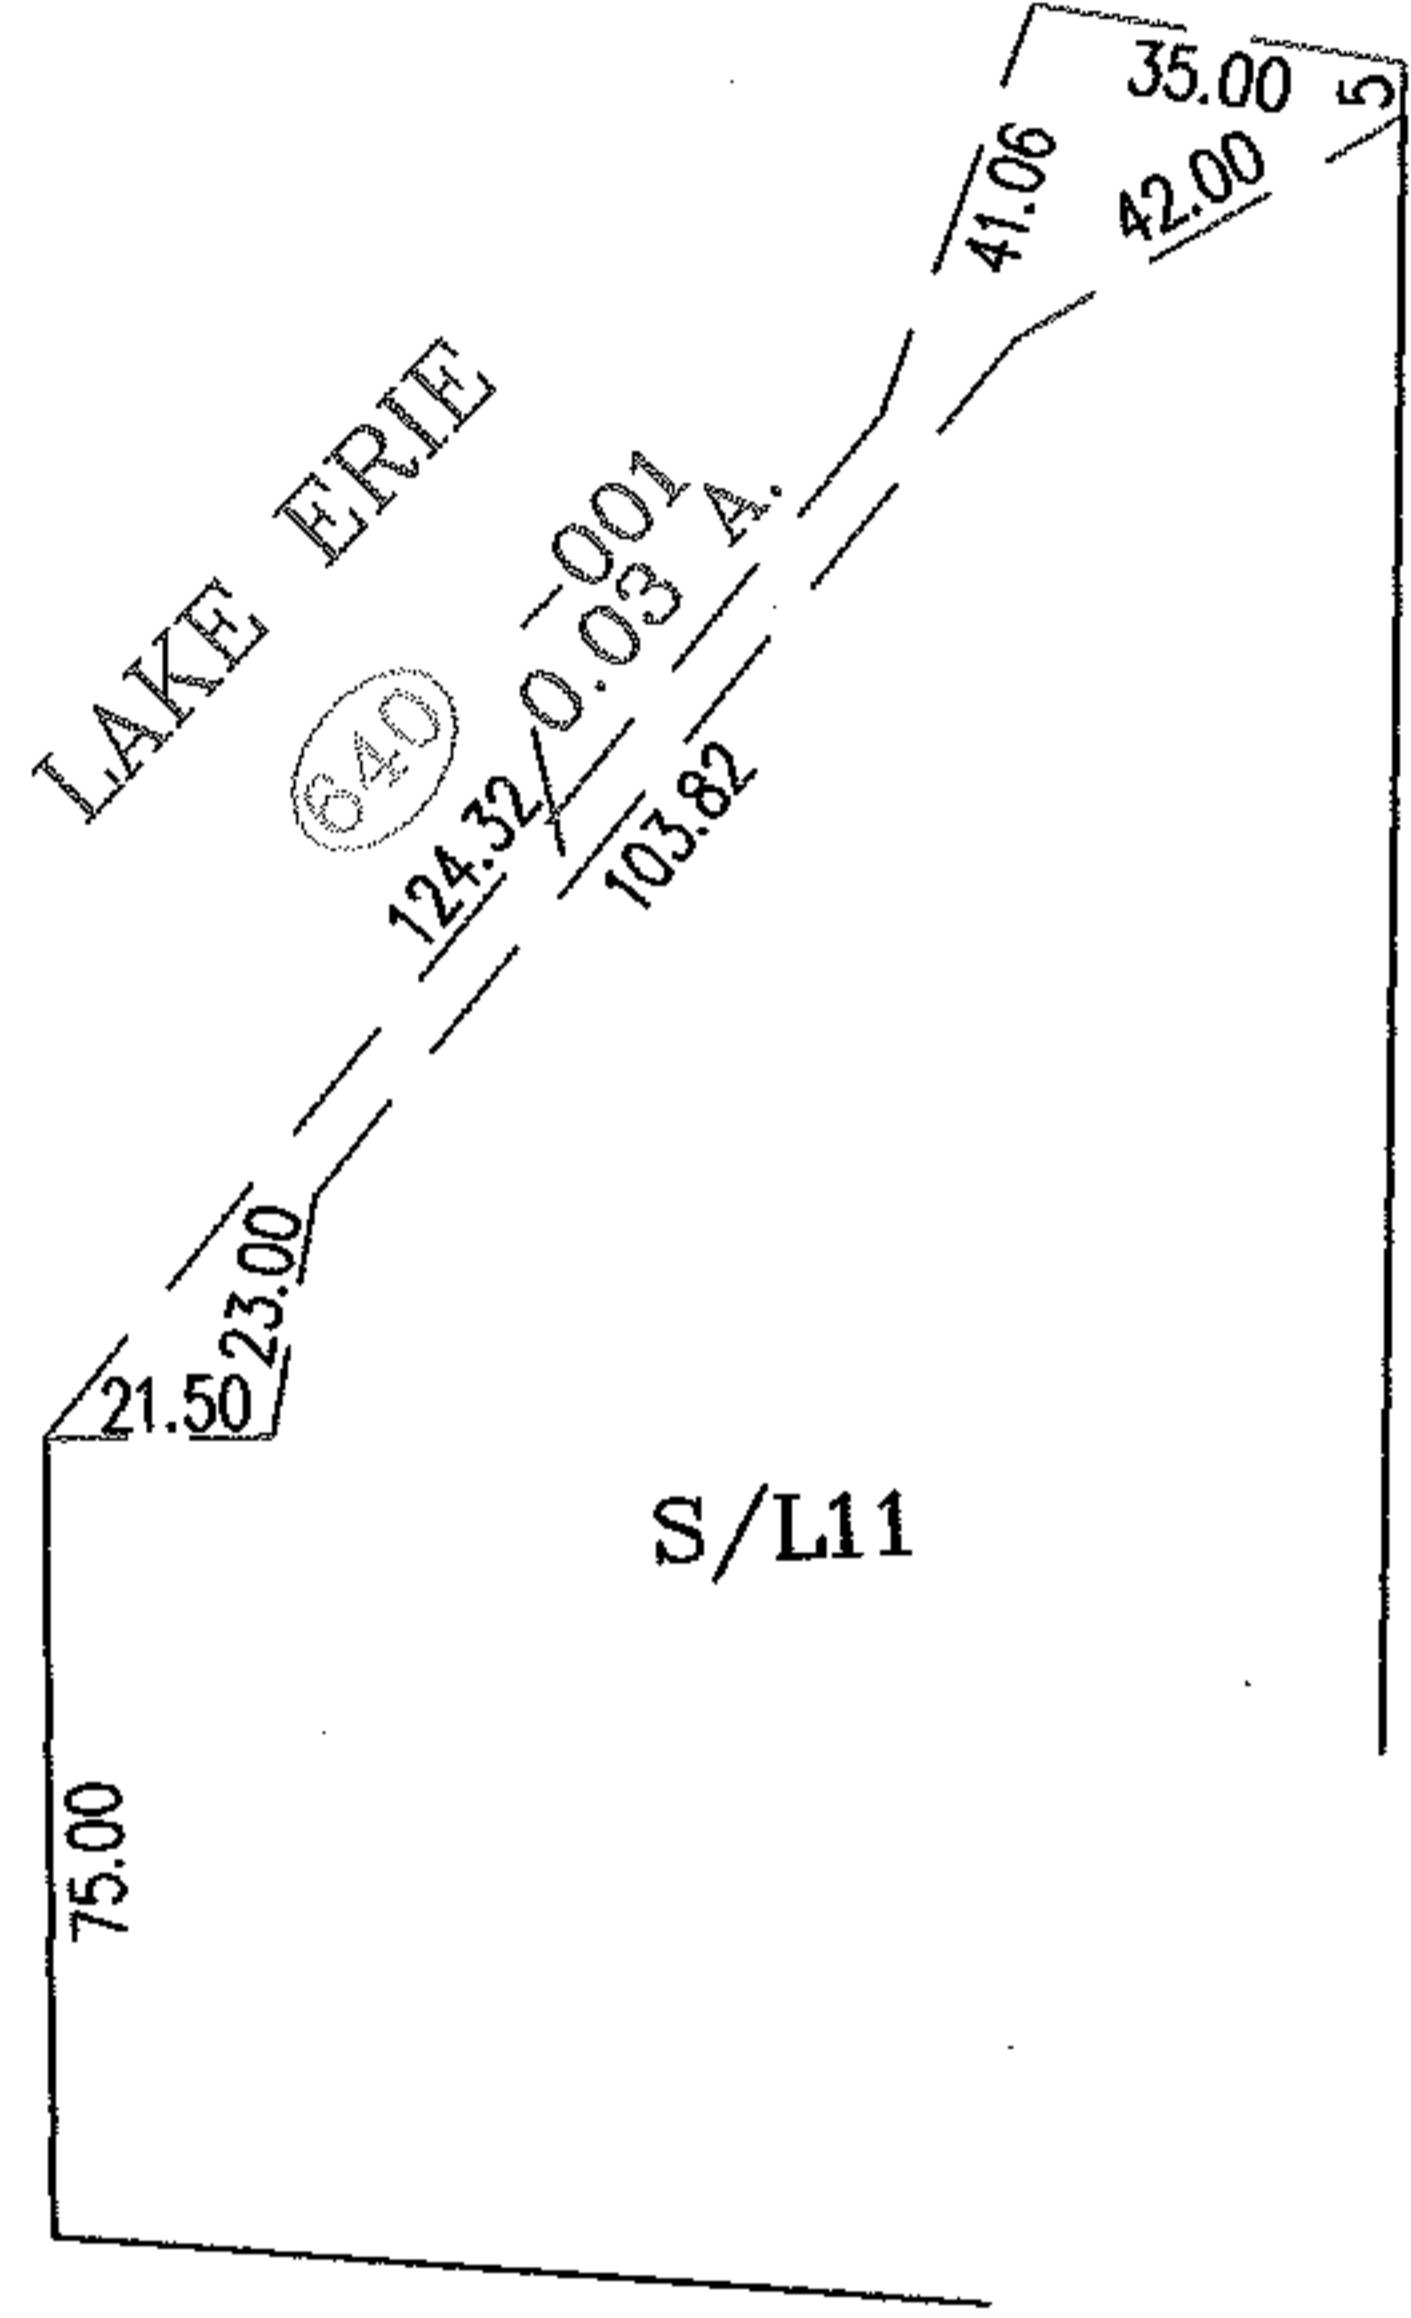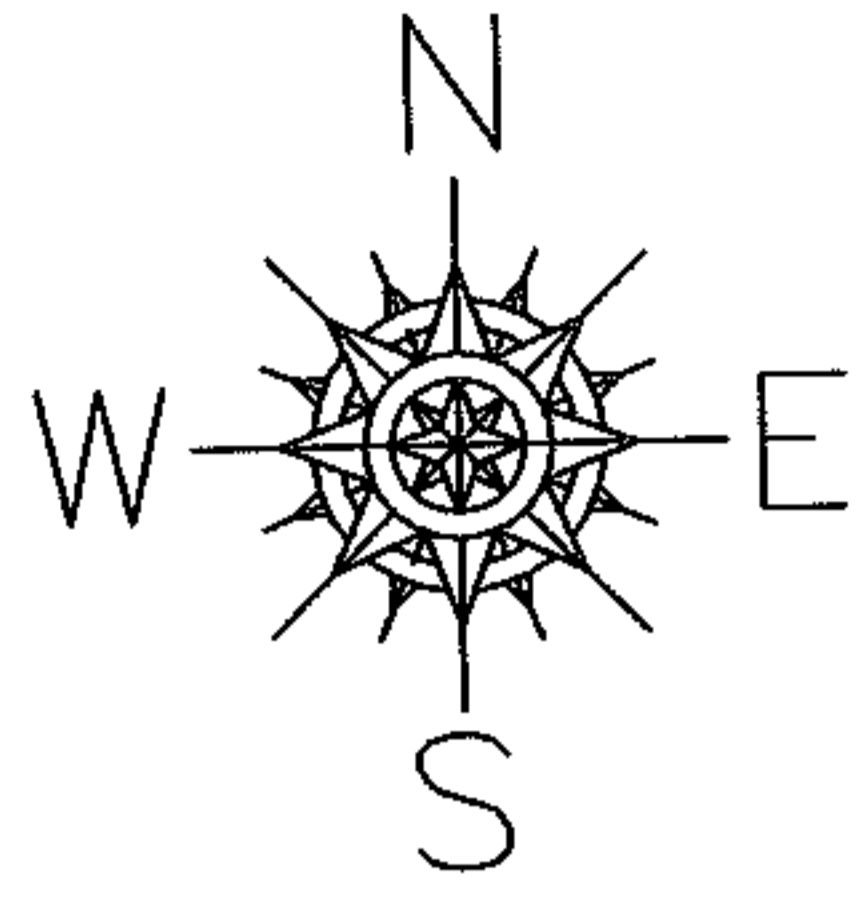

**SPLITS/DEEDS PROCESSED**  
LORAIN COUNTY TAX MAP DEPARTMENT  
226 MIDDLE AVE. ELYRIA, OHIO

SURVEYED BY: M.G.HURA  
CLOSURE: .00:10.000  
MAP PAGE(S): 1-00-001-B  
APPROVED BY: RRM DATE: 5-12-04  
SCALE: 1" = 50' PRIOR INSTRUMENT: \_\_\_\_\_