



MASTER

PARENT PARCEL: 14-00-134-000-017

CHILD PARCEL: 14-00-134-000-018, -019

STARTING POINT: CENTERLINE OF PITTS RD. & MERRIAM RD

NO. 01694

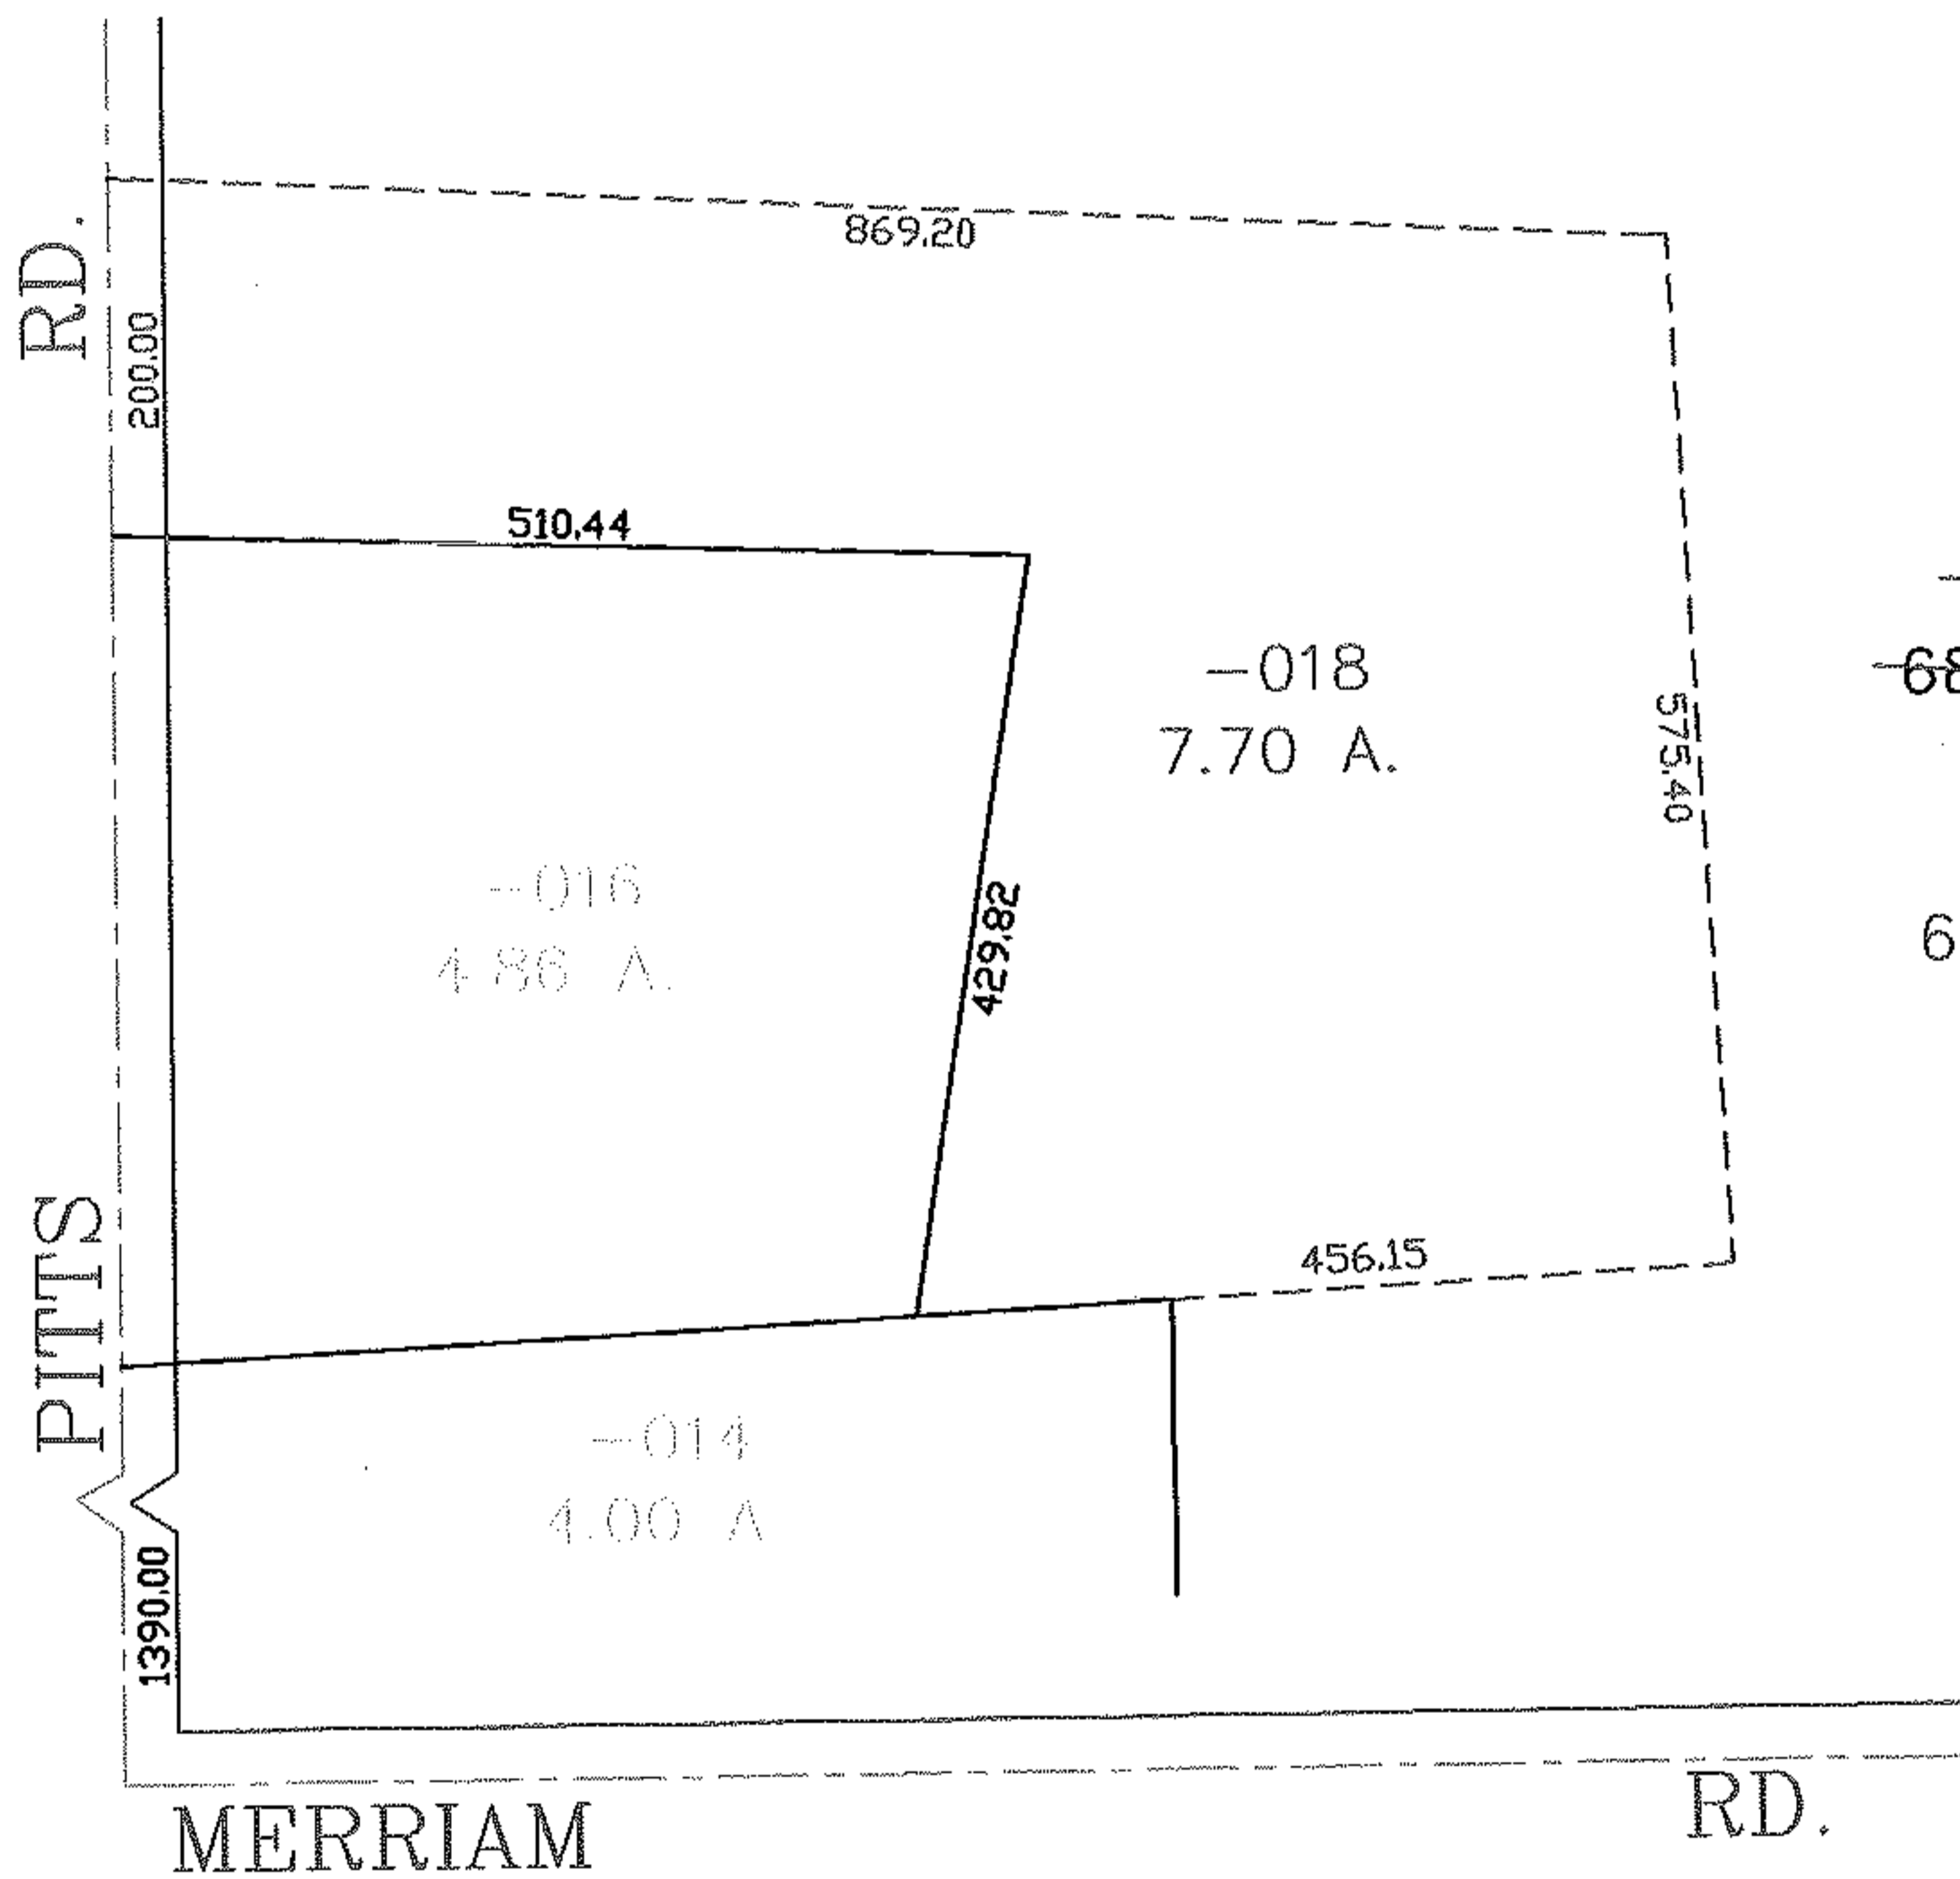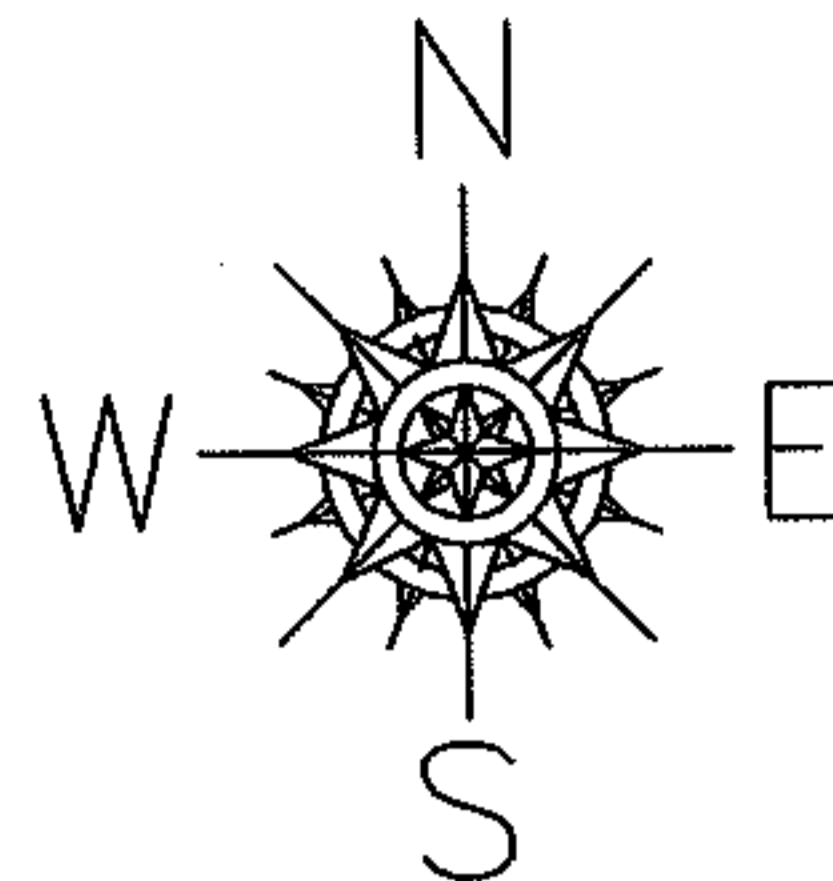

SPLITS/DEEDS PROCESSED
LORAIN COUNTY TAX MAP DEPARTMENT
 226 MIDDLE AVE. ELYRIA, OHIO

SURVEYED BY: THOMAS M. SNEZEK
 CLOSURE: 0.00 ; 10.000
 MAP PAGE(S): 14-00-134-A
 APPROVED BY: JAH DATE: 7-1-04
 SCALE: 1" = 200 PRIOR INSTRUMENT: DV 1348/339