

PARENT PARCEL: 03-00-034-105-021

CHILD PARCEL: SEE BELOW



STARTING POINT: CENTERLINE OF HAWTHORNE AVE & PARKWAY DR.

NO. 01765

003-00-034-105-040 THRU -043

03-00-036-117-013 THRU -016

03-00-035-106-014 THRU -018

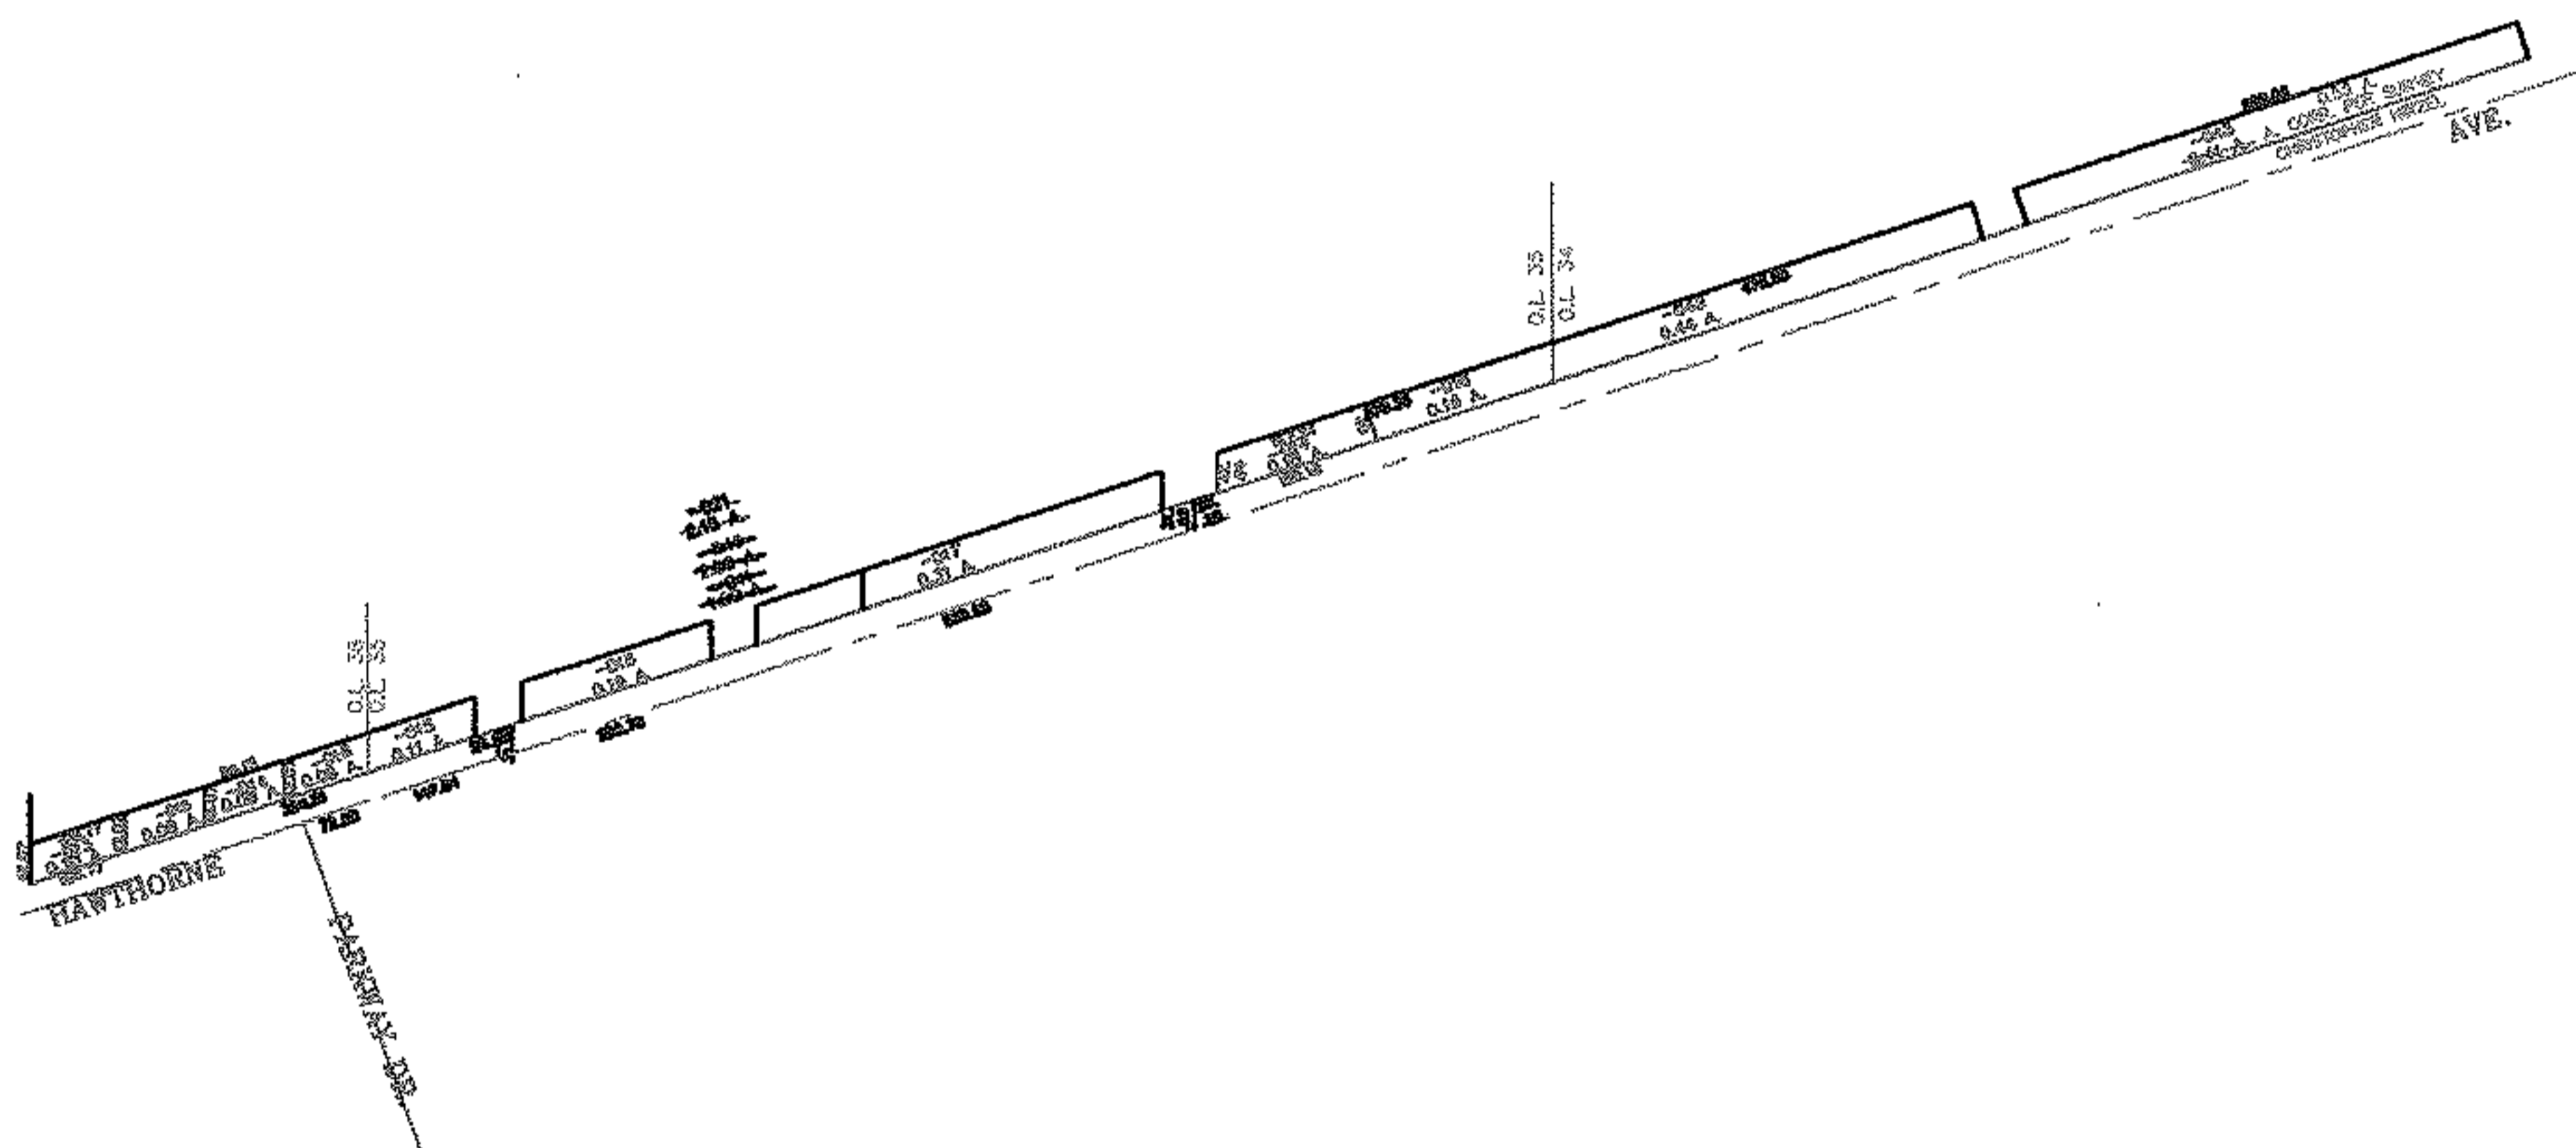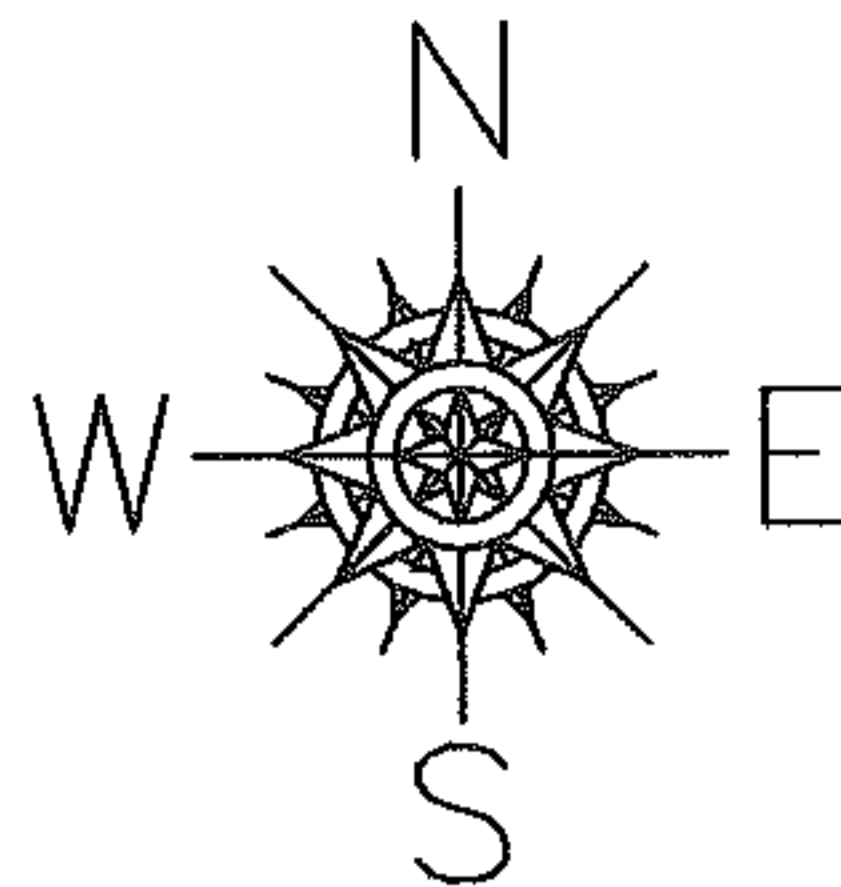

SPLITS/DEEDS PROCESSED
LORAIN COUNTY TAX MAP DEPARTMENT
226 MIDDLE AVE. ELYRIA, OHIO

SURVEYED BY: CHRISTOPHER HIRZEL
CLOSURE: 0.00 : 10,000
MAP PAGE(S): 03-00-035
APPROVED BY: JAH DATE: 1-20-05
SCALE: 1" = 400 PRIOR INSTRUMENT: OR 636/94