


PARENT PARCEL: 04-00-030-103-025


CHILD PARCEL: 04-00-030-640-024

21-04284

STARTING POINT: INTERSECTION OF EAST LINE OF LAND CONVEYED TO WILLIAM R. & SHANNON M. PARSONS AND NORTH LINE OF LAKE RD.

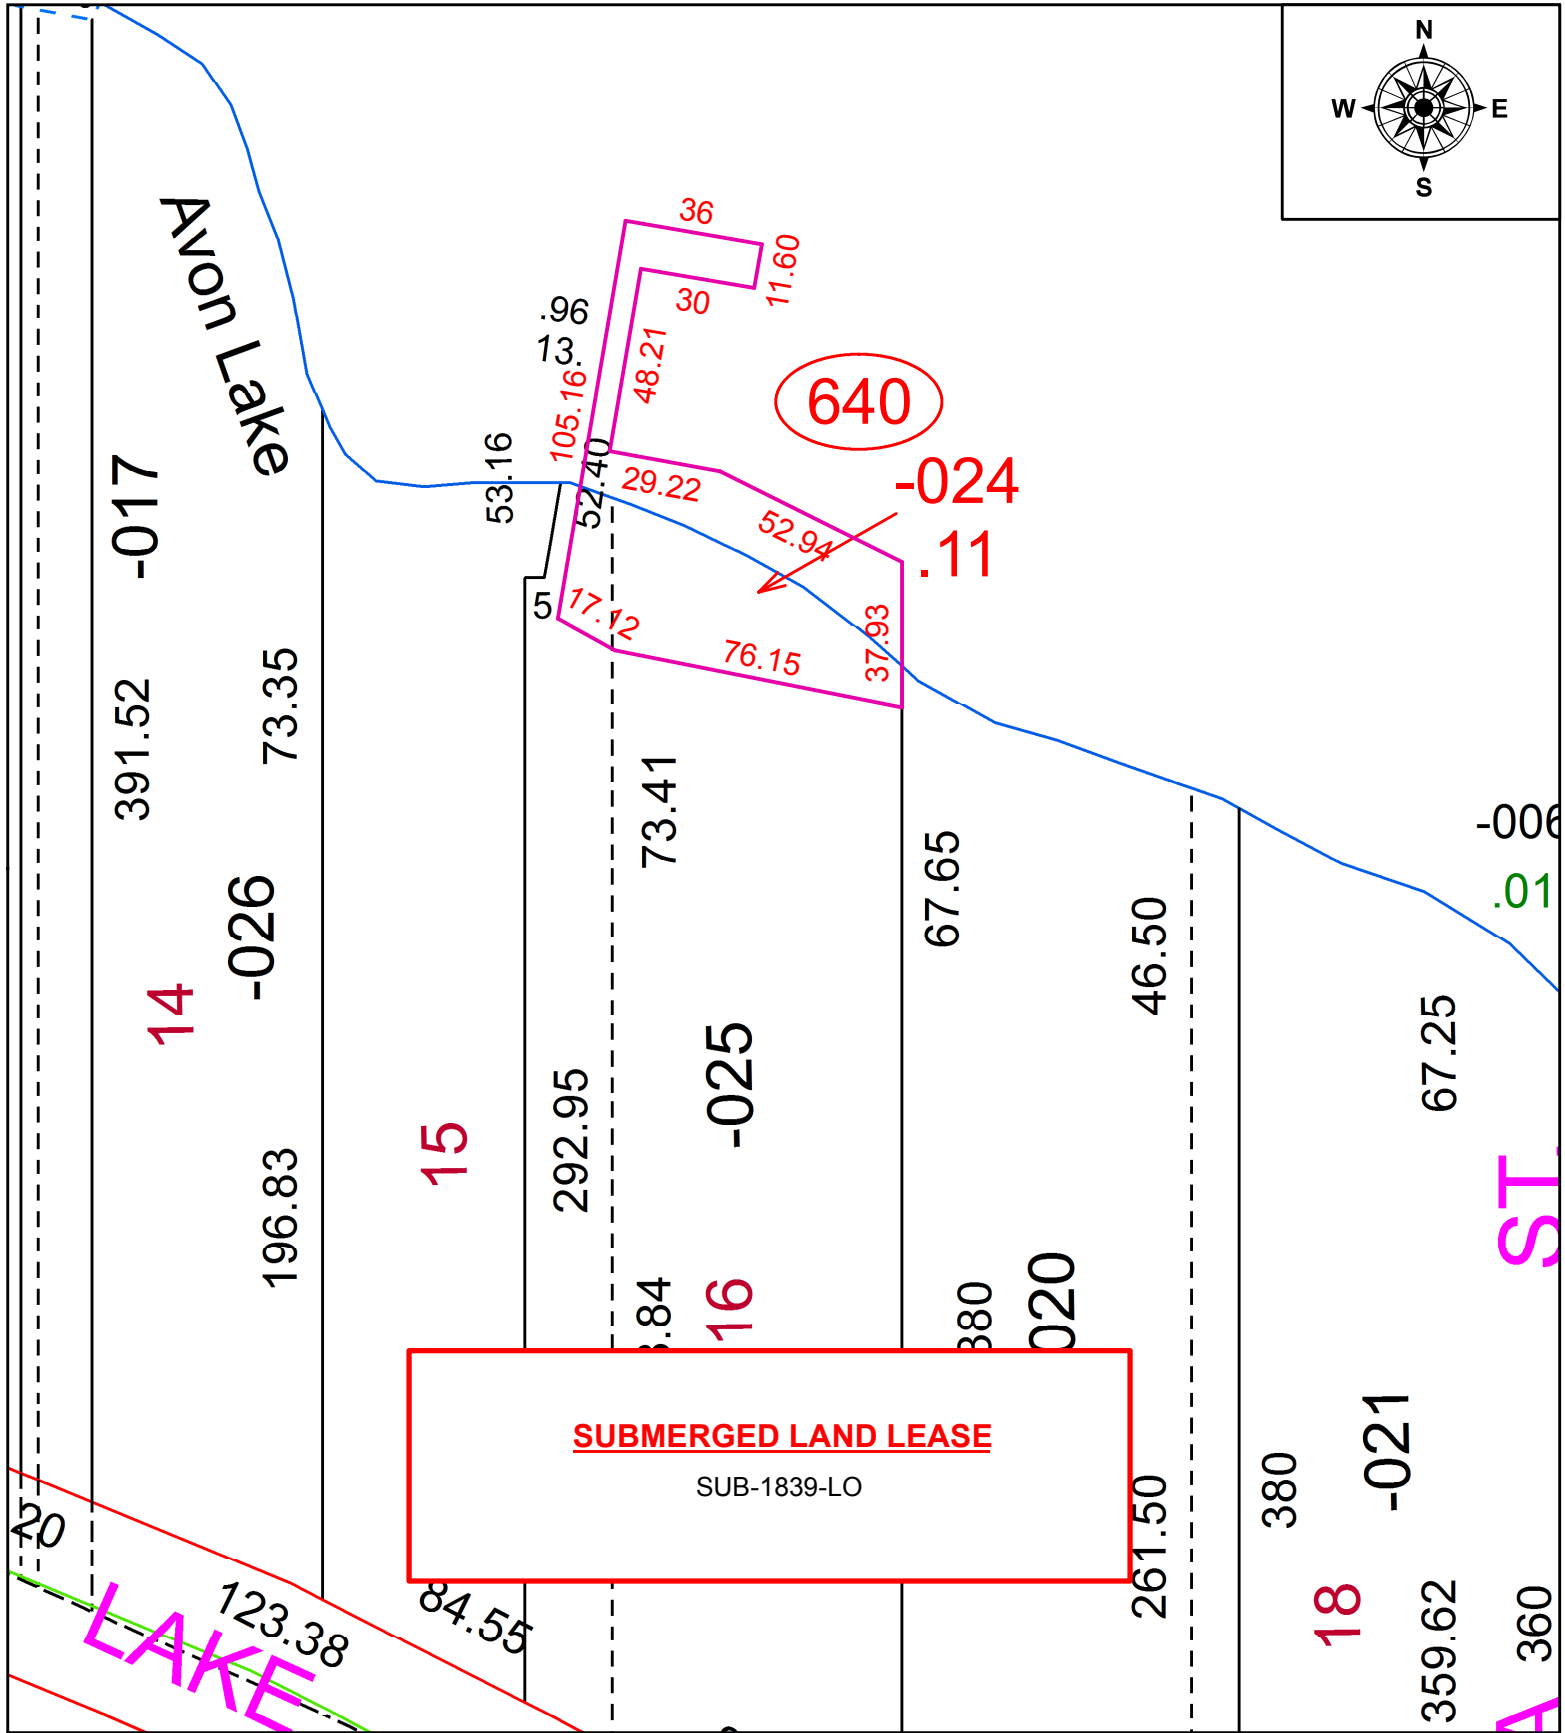

SUBMERGED LAND LEASE
SUB-1839-LO

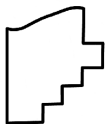

SPLITS/DEEDS PROCESSED
LORAIN COUNTY TAX MAP DEPARTMENT
226 MIDDLE AVE. ELYRIA, OH

SURVEYED BY: M.G. HURA
CLOSURE: 1: 151,377
MAP PAGE(S): 4-00-030
APPROVED BY: RRM DATE: 4-8-21
SCALE: 1" = 50 PRIOR INSTRUMENT: 19990618911