
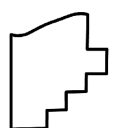
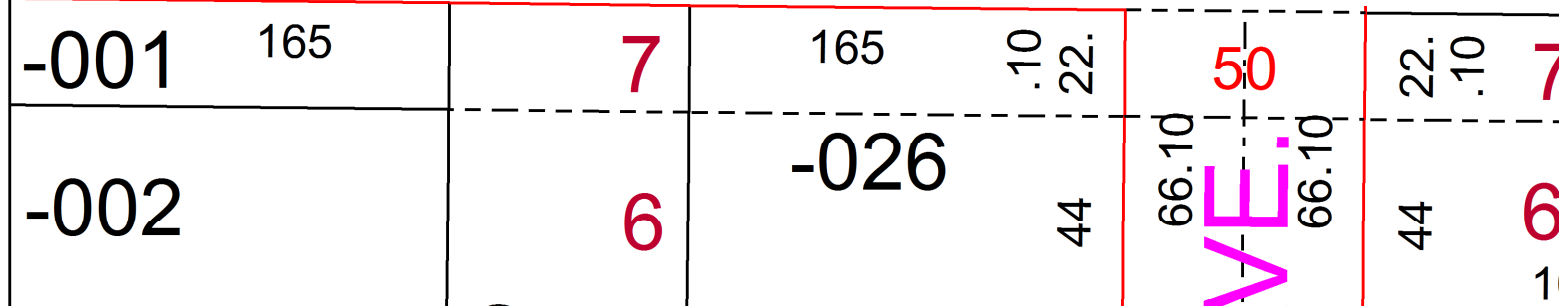
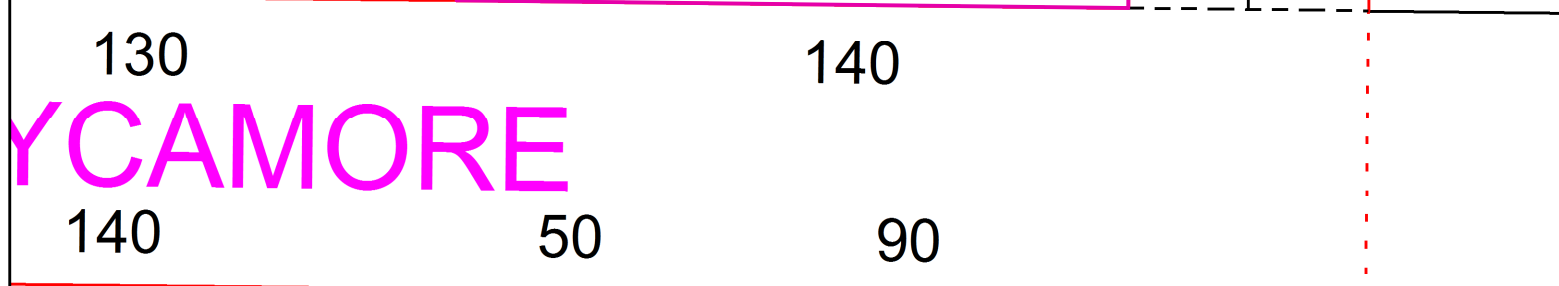


PARENT PARCEL: 06-25-022-103-057, -058, & -073

CHILD PARCEL: 06-25-022-103-077 127.00 X 140.00

STARTING POINT: CL OF BON AIR AVE. & CL OF SYCAMORE ST.

21-04311

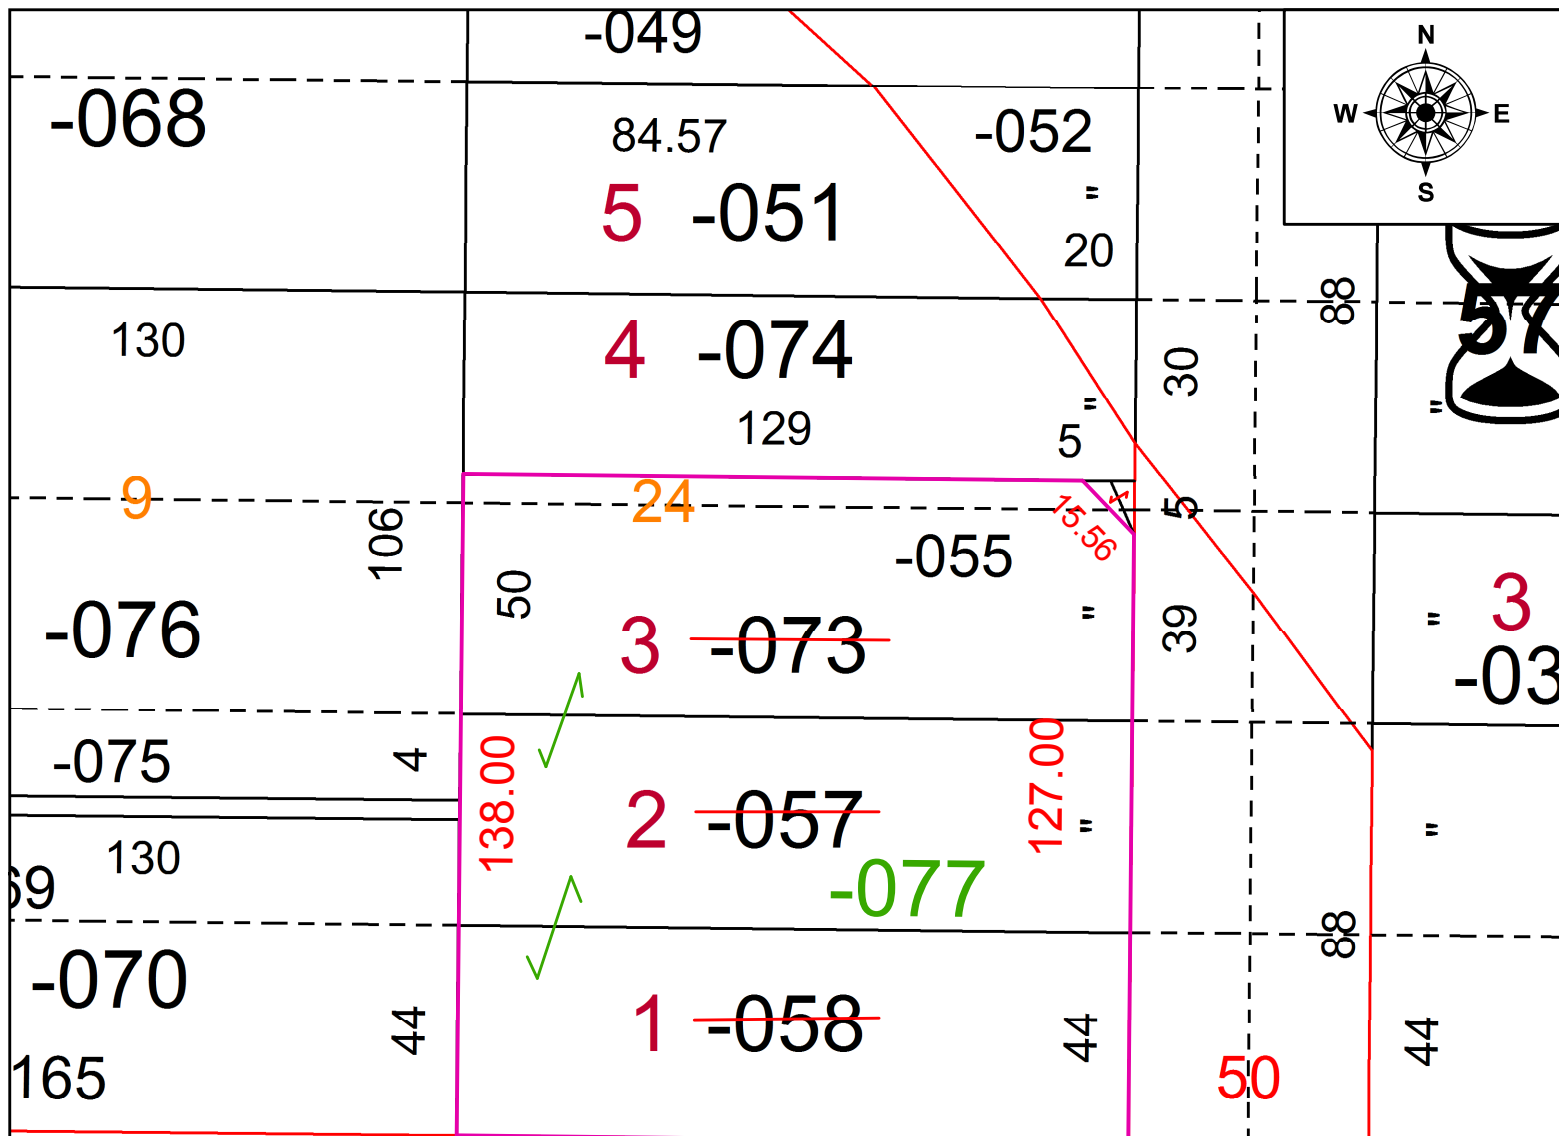

**SPLITS/DEEDS PROCESSED**  
 LORAIN COUNTY TAX MAP DEPARTMENT  
 226 MIDDLE AVE. ELYRIA, OH

SURVEYED BY: JOSUA S. RIEDY  
 CLOSURE: 1:148980  
 MAP PAGE(S): 06-25-022  
 APPROVED BY: TJS DATE: 6/8/2021  
 SCALE: 1" = 40' PRIOR INSTRUMENT: 2020-0791545