
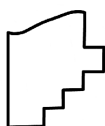
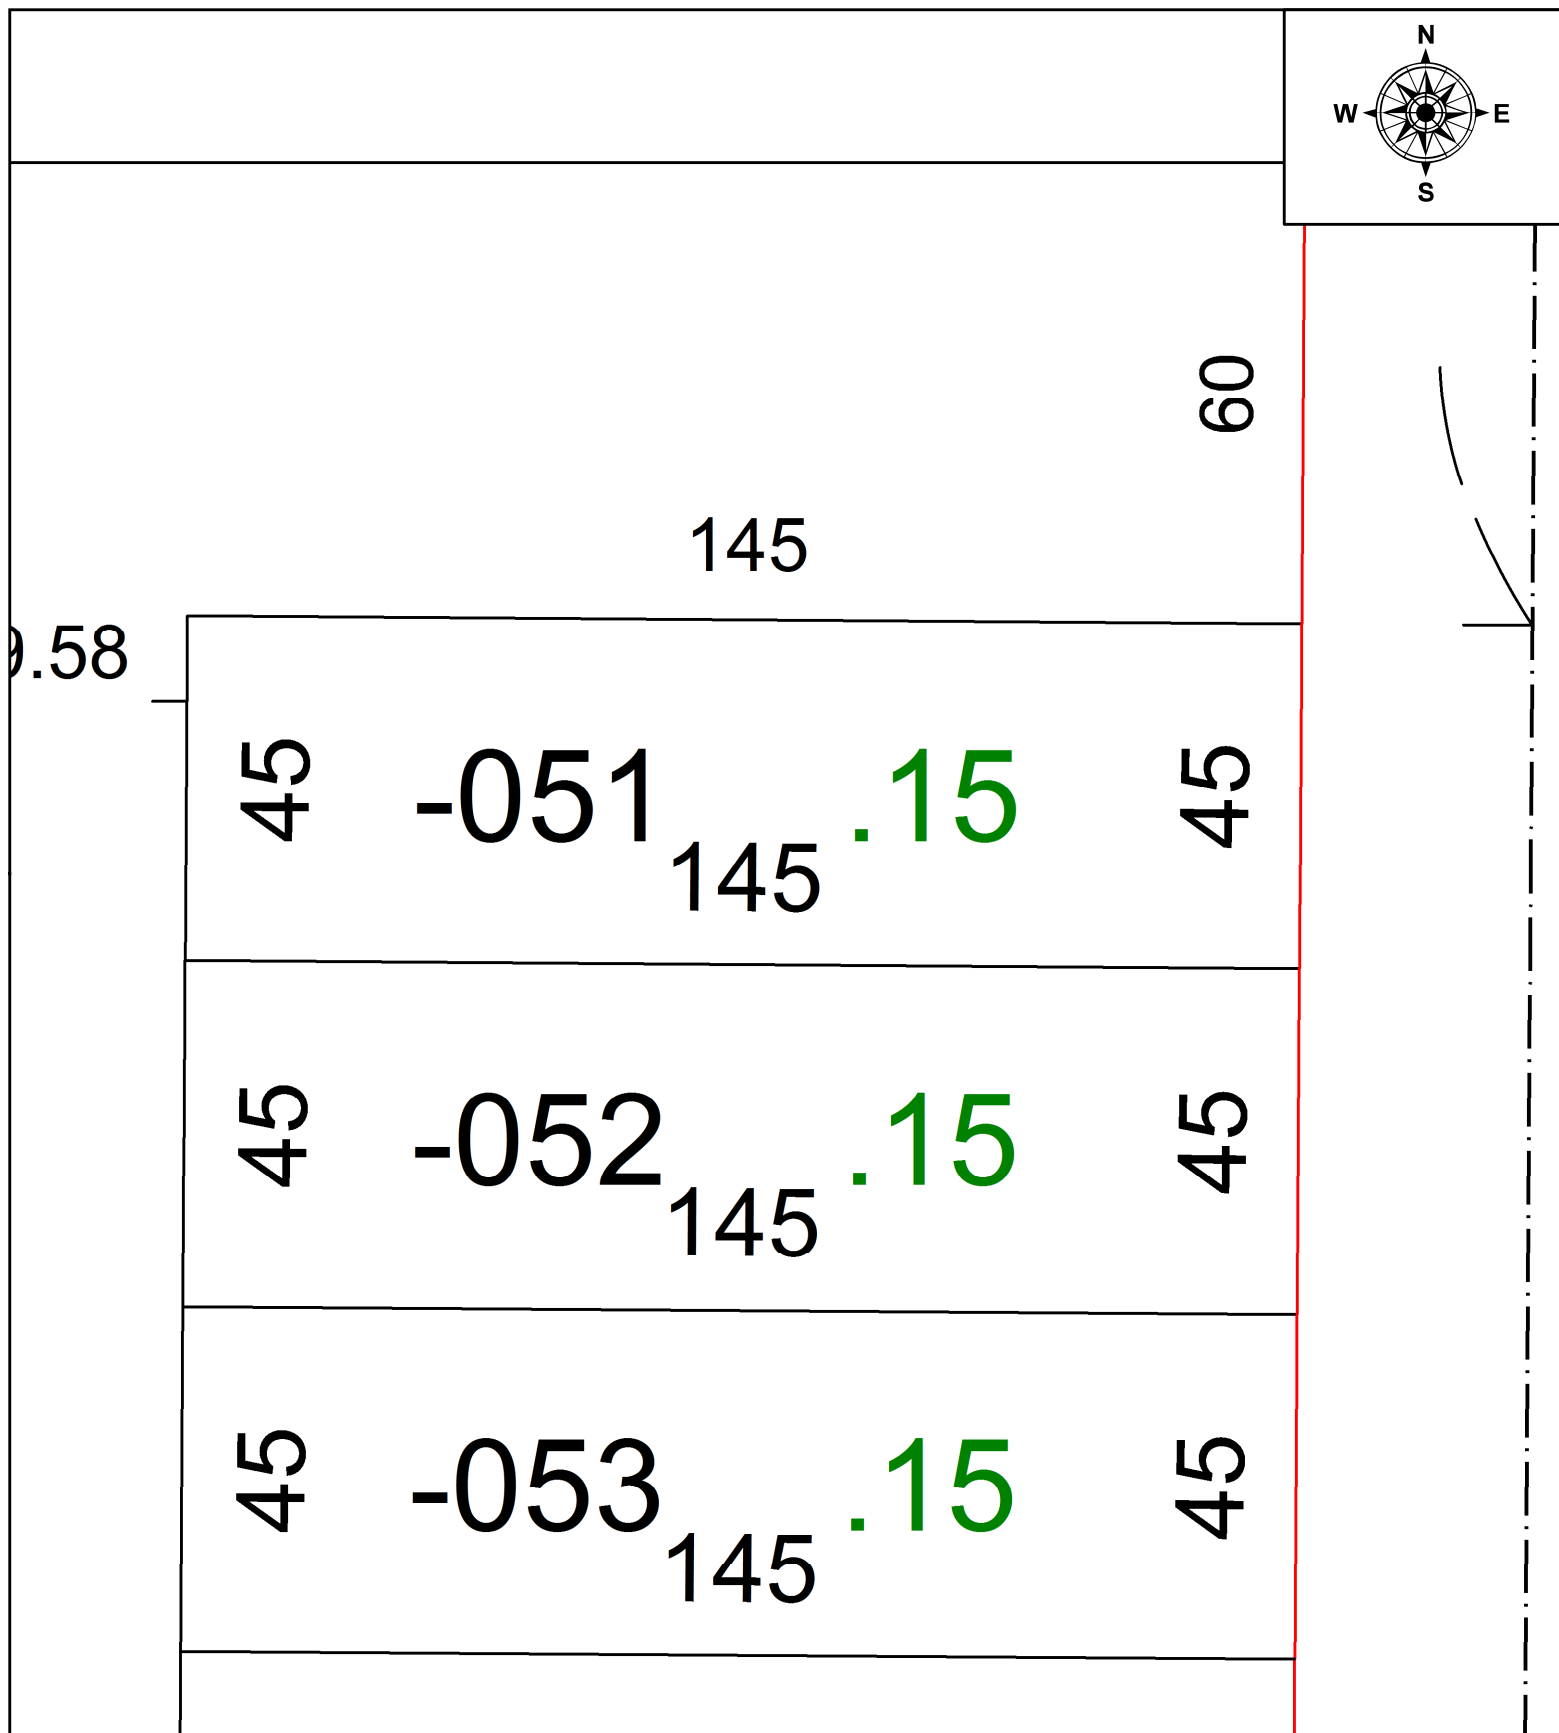


PARENT PARCEL: 04-00-006-135-051

CHILD PARCEL: **NO MAP CHANGES NEEDED**

STARTING POINT: CL OF MOORE RD & CANTERBURY RD.

21-04661-C

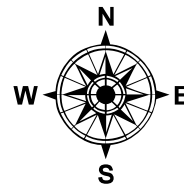

SPLITS/DEEDS PROCESSED
 LORAIN COUNTY TAX MAP DEPARTMENT
 226 MIDDLE AVE. ELYRIA, OH

SURVEYED BY: THOMAS SEZEK
 CLOSURE: 1: 2147483648
 MAP PAGE(S): 04-00-006
 APPROVED BY: DMA DATE: 9/17/2021
 SCALE: 1" = 25' PRIOR INSTRUMENT: 20190719561