
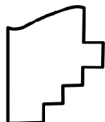


PARENT PARCEL: 16-00-075-000-013

CHILD PARCEL: ADD TO DUP. 16-00-075-630-001

STARTING POINT: GAS WELL # 34093210890000

24-04922

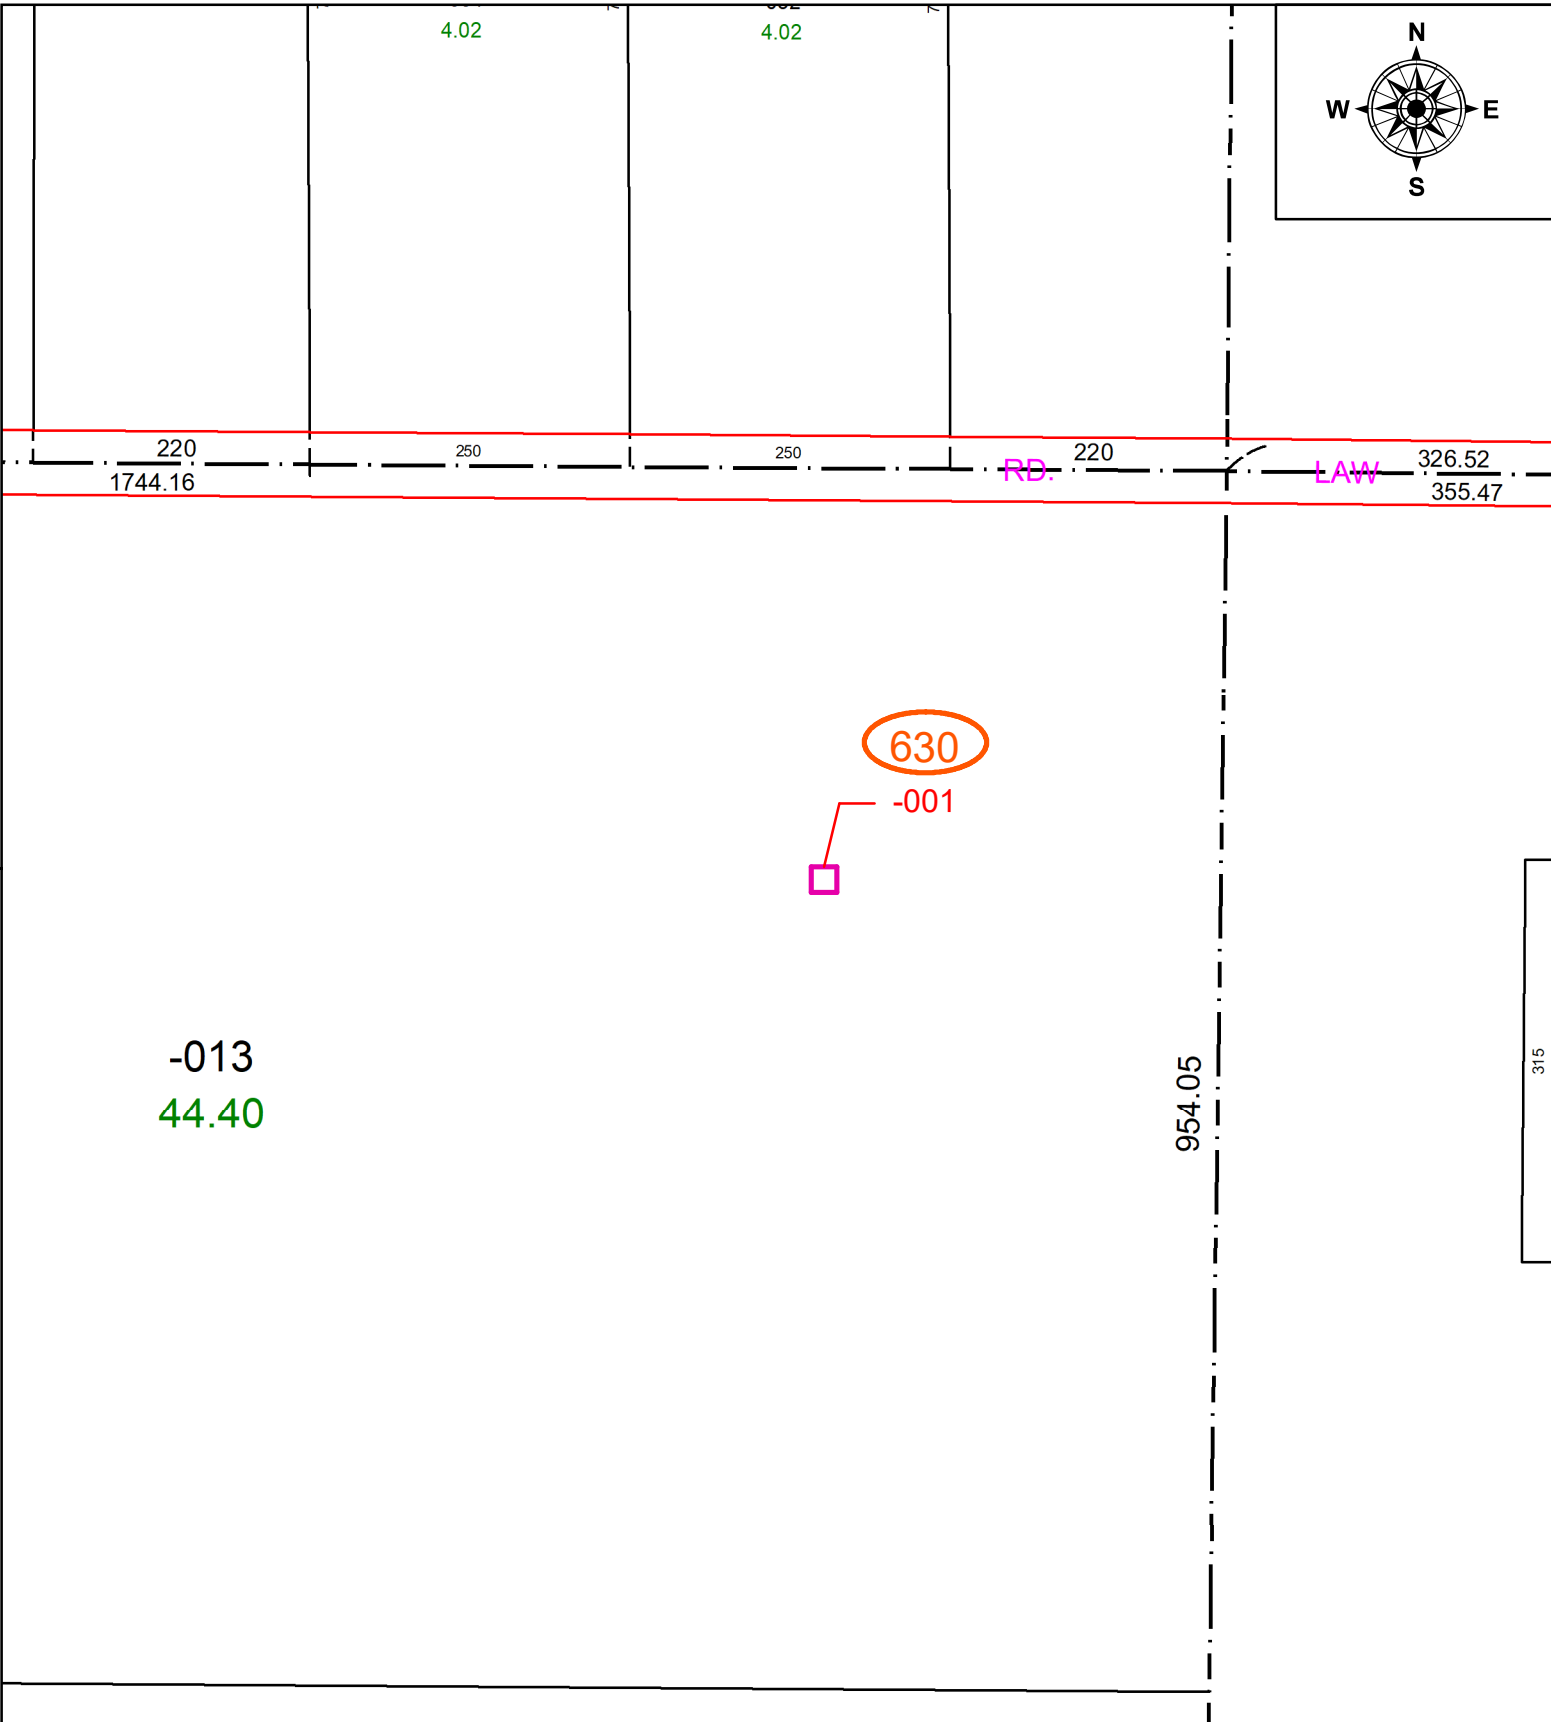

SPLITS/DEEDS PROCESSED
 LORAIN COUNTY TAX MAP DEPARTMENT
 226 MIDDLE AVE. ELYRIA, OH

SURVEYED BY: NA
 CLOSURE: NA
 MAP PAGE(S): 11-00-075
 APPROVED BY: TJS DATE: 10/15/2024
 SCALE: 1" = 150' PRIOR INSTRUMENT: NA