
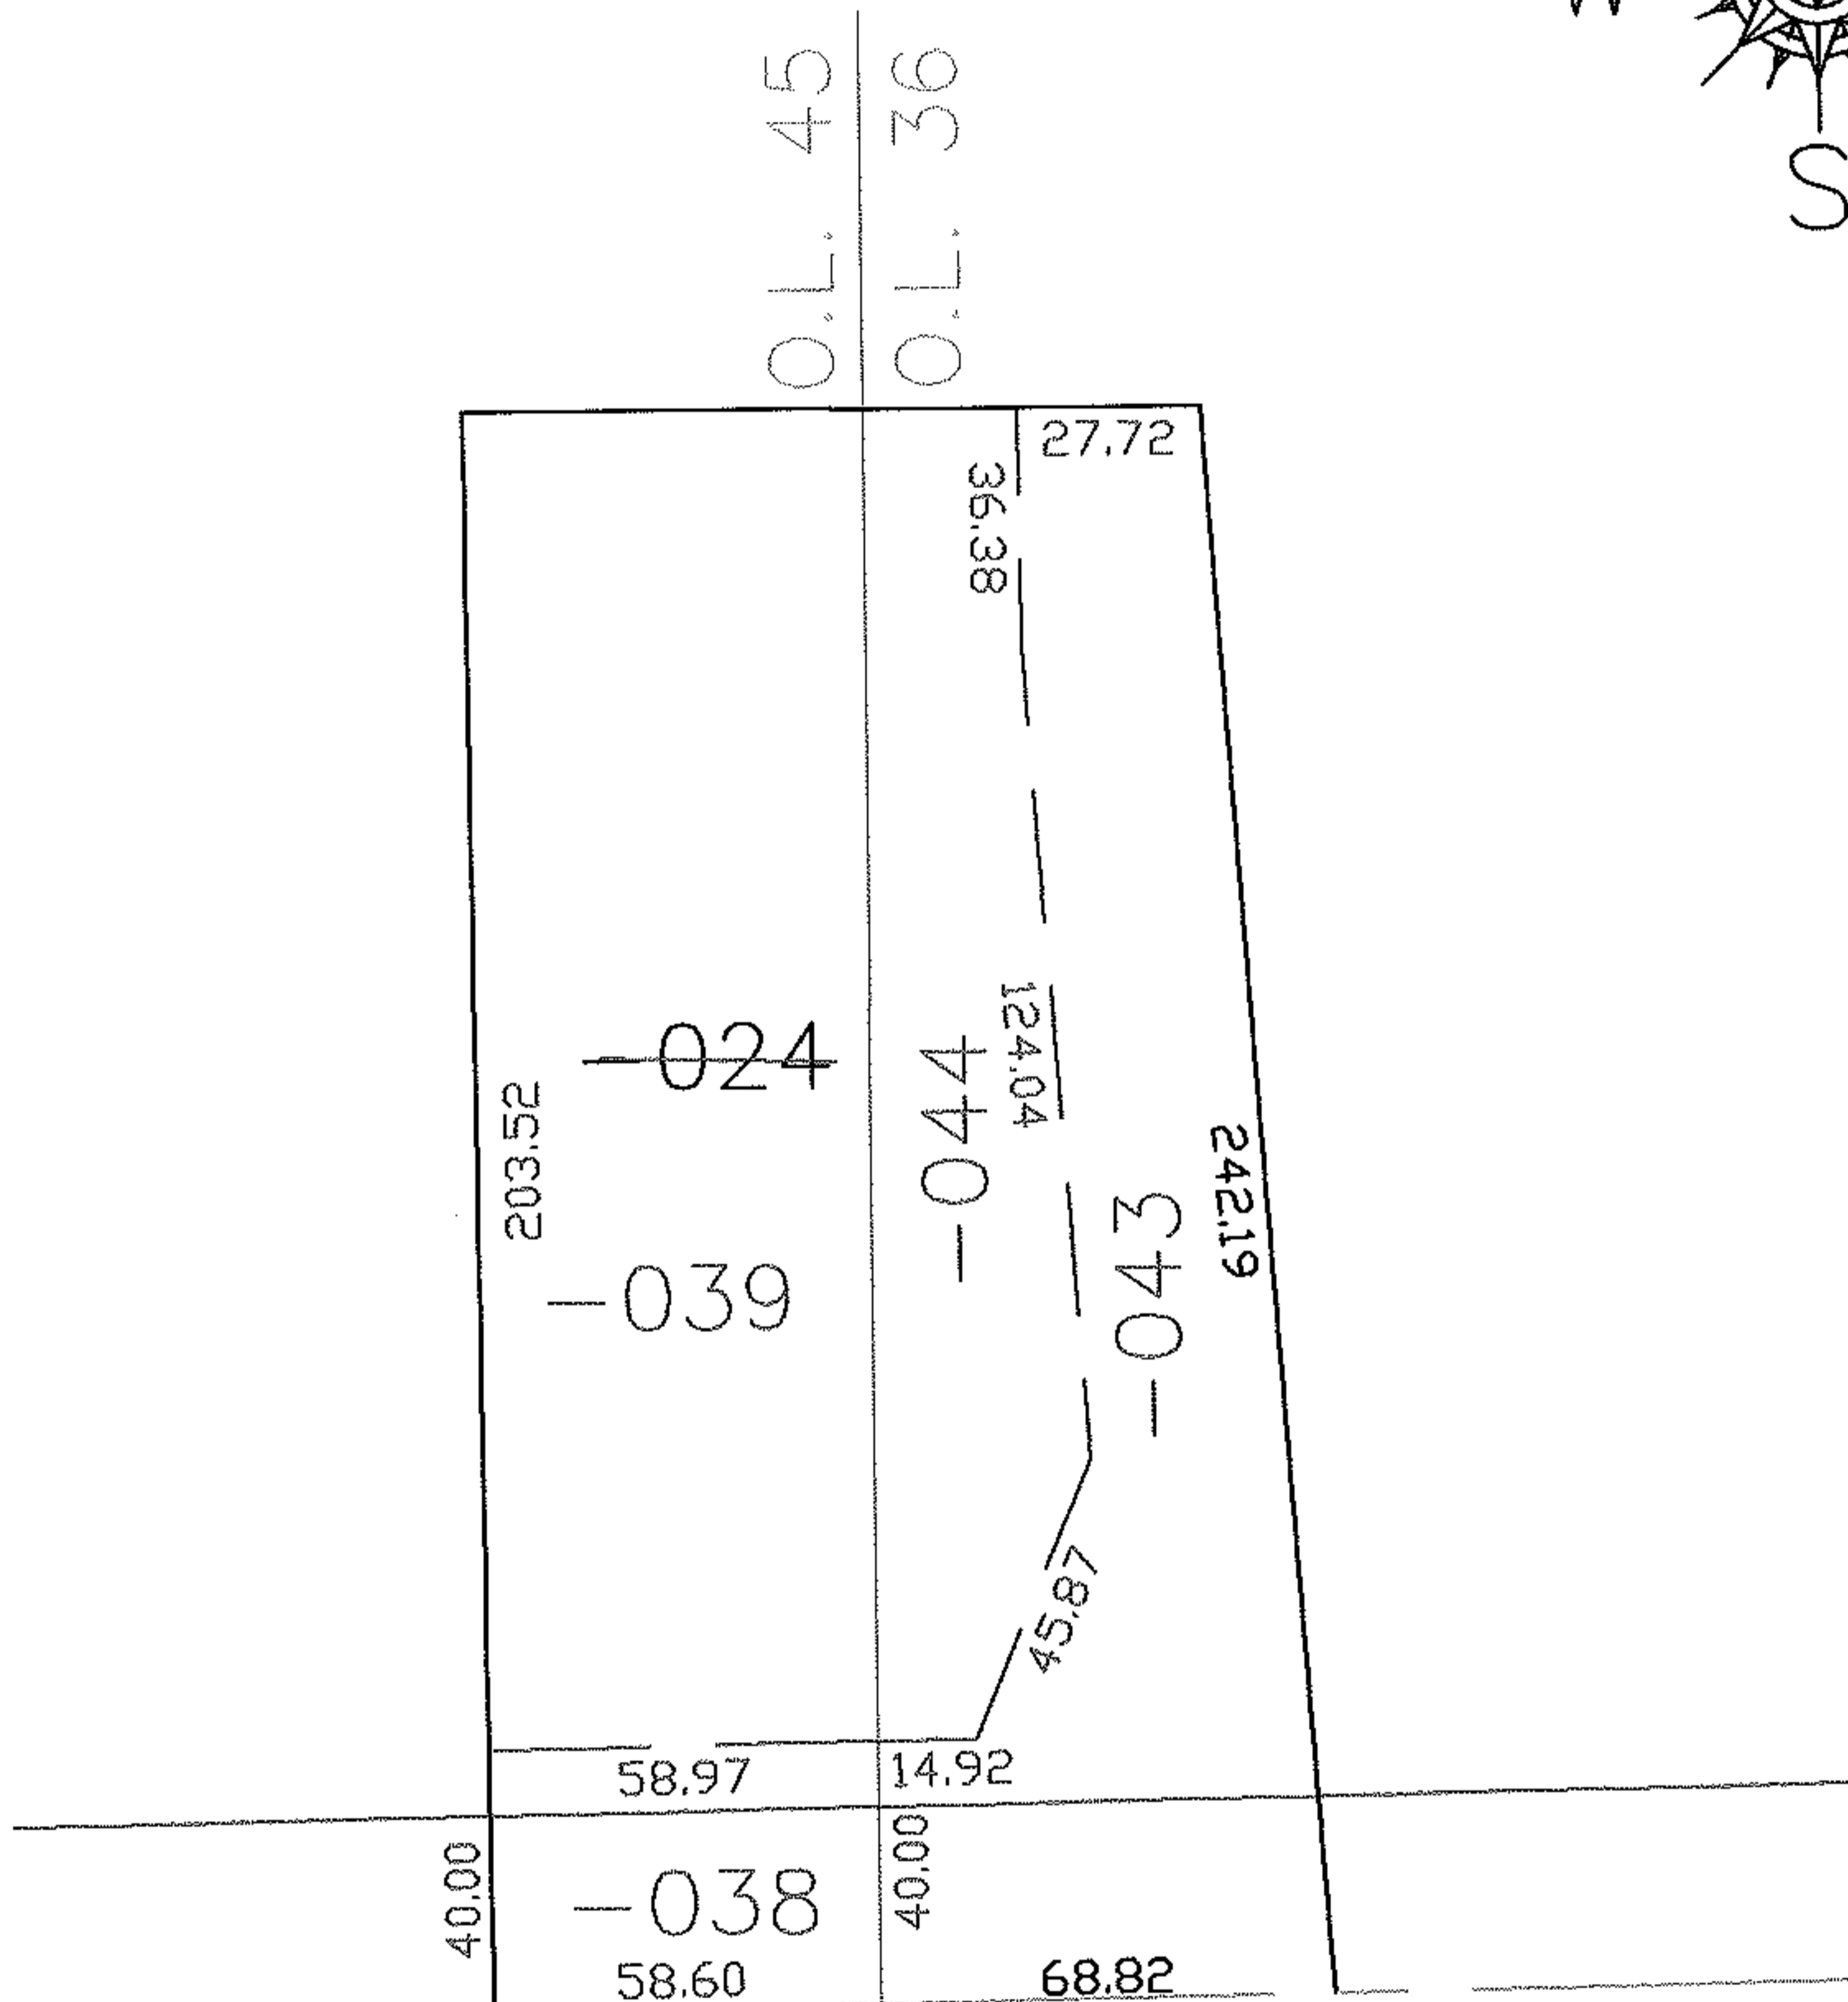


PARENT PARCEL: 12-00-045-000-024


CHILD PARCEL: 12-00-045-000-038, -039 12-00-036-000-043, -044

STARTING POINT: CENTERLINE OF ELYRIA TWINSBURG RD. & O.L. 45

NO. 00133

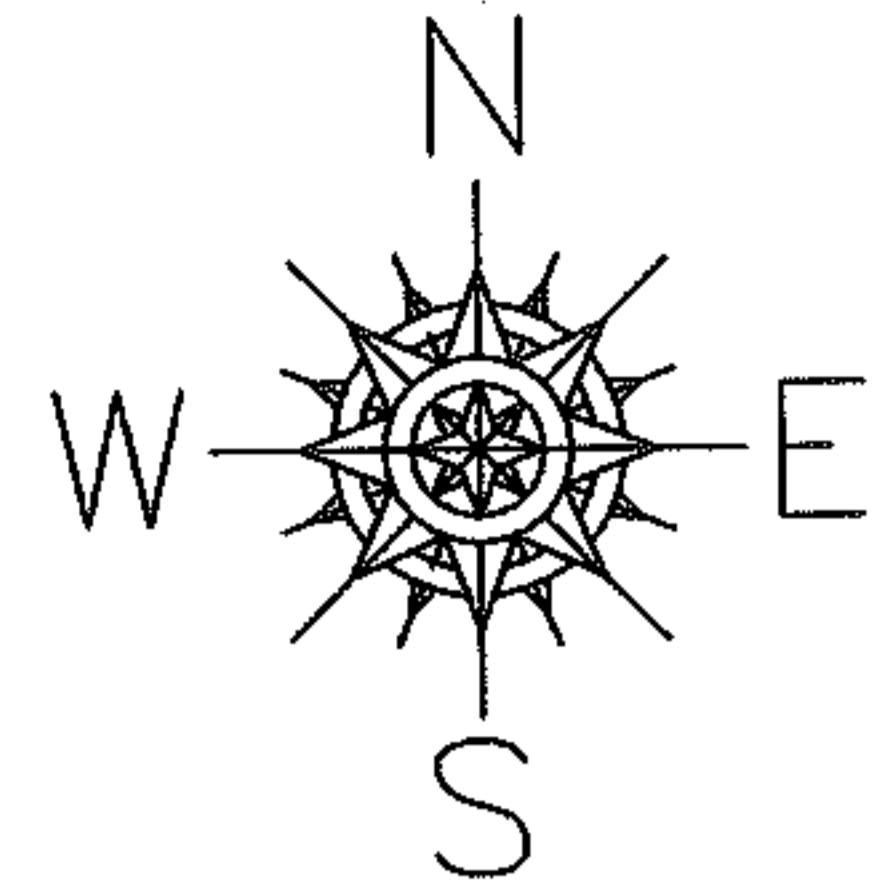

ELYRIA TWINSBURG RD.

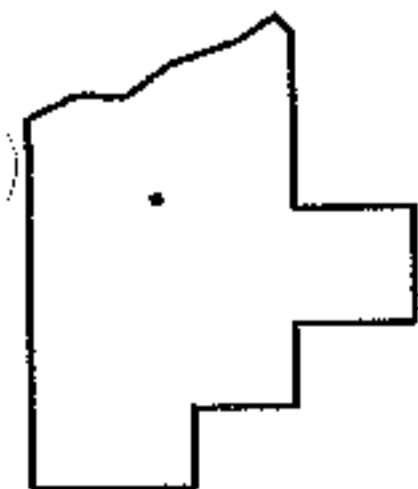

SPLITS/DEEDS PROCESSED

LORAIN COUNTY TAX MAP DEPARTMENT
226 MIDDLE AVE. ELYRIA, OHIO

SURVEYED BY: MARK ALLEN YEAGER

CLOSURE: 0.00 : 10.000

MAP PAGE(S): 12-00-036-A

APPROVED BY: JAH DATE: 3-1-05

SCALE: 1" = 100 PRIOR INSTRUMENT: DV R/110