

PARENT PARCEL:




CHILD PARCEL:

STARTING POINT:

12-00-076-103-032

ADD TO DUP PER DV 601/273

24-05226-A

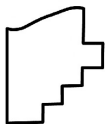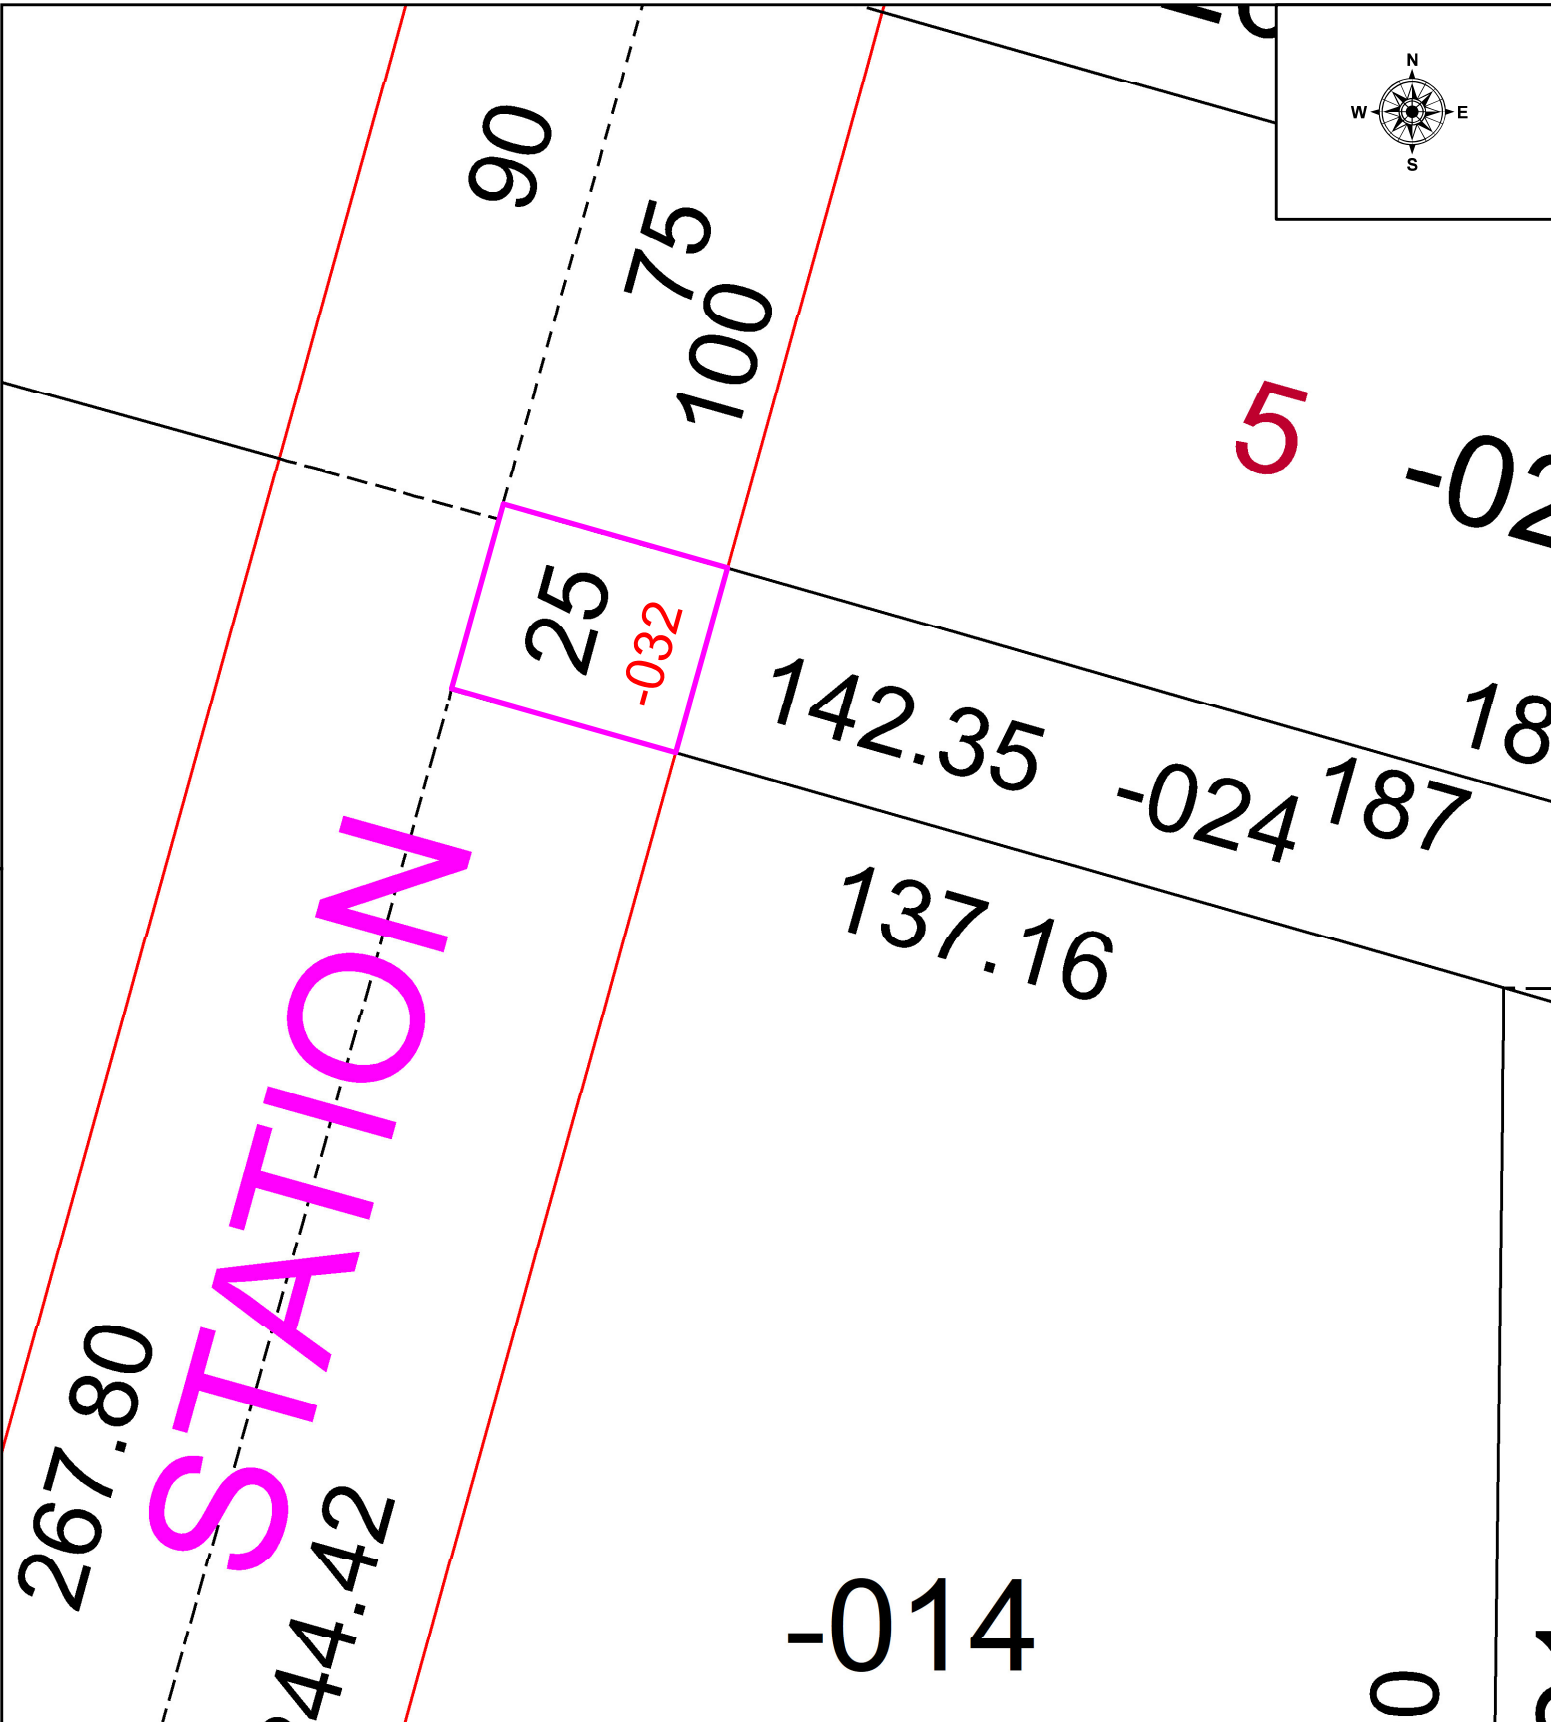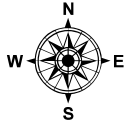

SPLITS/DEEDS PROCESSED

LORAIN COUNTY TAX MAP DEPARTMENT
226 MIDDLE AVE. ELYRIA, OH

SURVEYED BY:	N/A	SURVEY #	N/A
CLOSURE:	1:		
MAP PAGE(S):	12-00-076		
APPROVED BY:	WRZ	DATE:	1/4/2024
SCALE:	1" = 25'	PRIOR INSTRUMENT:	DV 601/273