
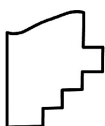


PARENT PARCEL: 12-00-004-000-232

CHILD PARCEL: DROP FROM DUP PER PLAT EMERALD WOODS SUB. NO. 09

STARTING POINT:

24-05343-D

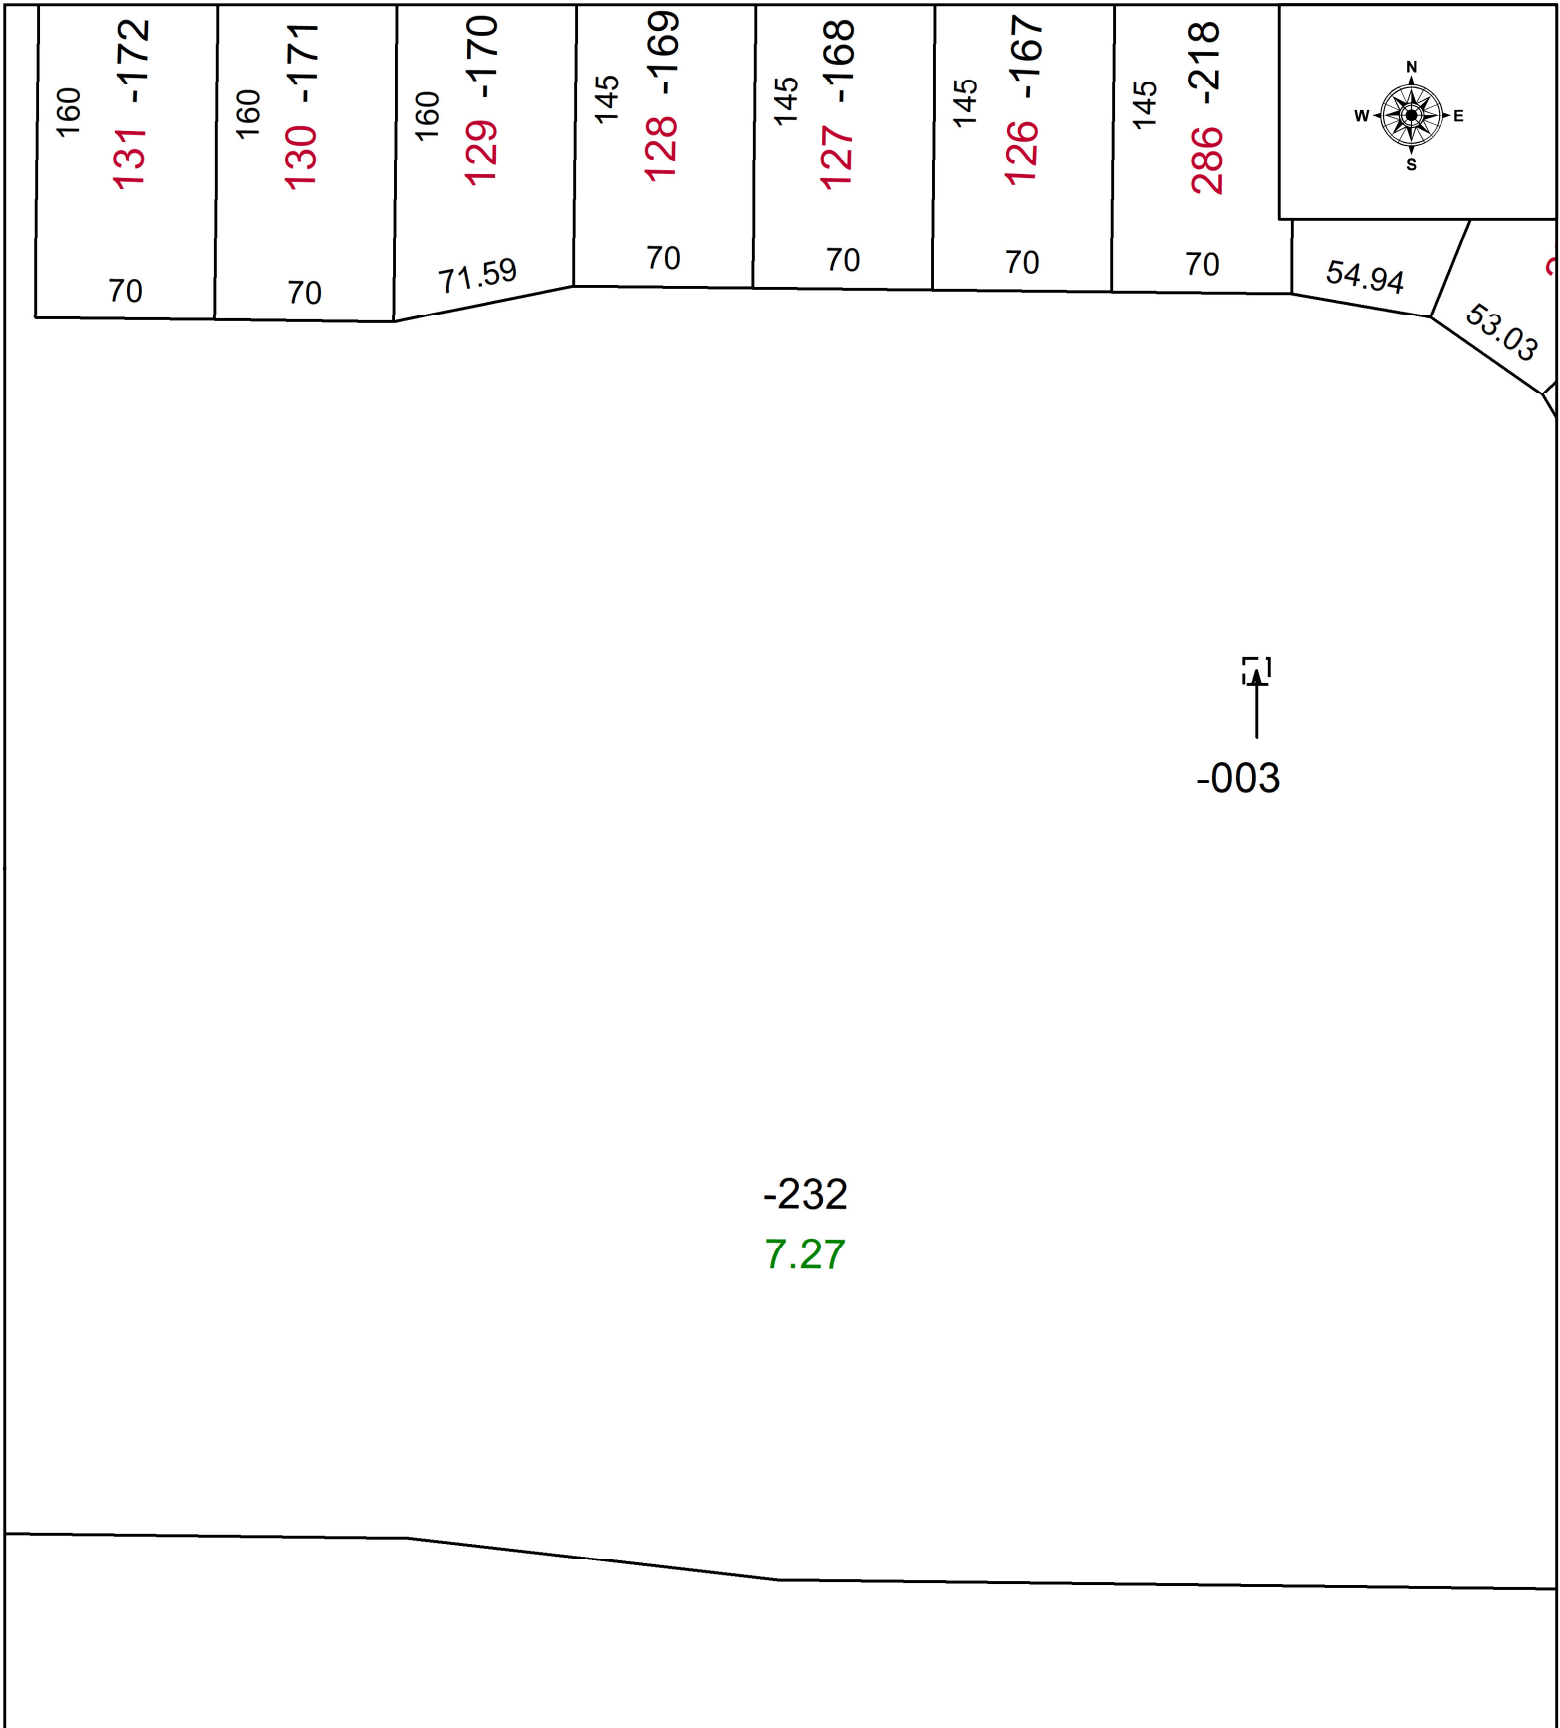

**SPLITS/DEEDS PROCESSED**  
 LORAIN COUNTY TAX MAP DEPARTMENT  
 226 MIDDLE AVE. ELYRIA, OH

SURVEYED BY: \_\_\_\_\_ N/A SURVEY # N/A  
 CLOSURE: \_\_\_\_\_ 1: N/A  
 MAP PAGE(S): \_\_\_\_\_ 12-00-004  
 APPROVED BY: WRZ DATE: 8/7/2024  
 SCALE: 1" = 75 PRIOR INSTRUMENT: \_\_\_\_\_ N/A