

PARENT PARCEL:

05-00-004-101-004, &-008, 05-00-097-104-005, 05-00-096-000-005, -014, & -020, 05-00-006-000-048 & 05-00-095-000-049




CHILD PARCEL:

ACREAGE CORRECTIONS

STARTING POINT:

CL OF QUARRY RD. & NORTH LINE OF O.L. 96

24-05430-U

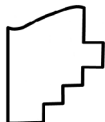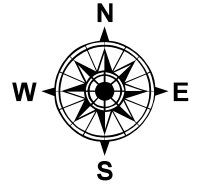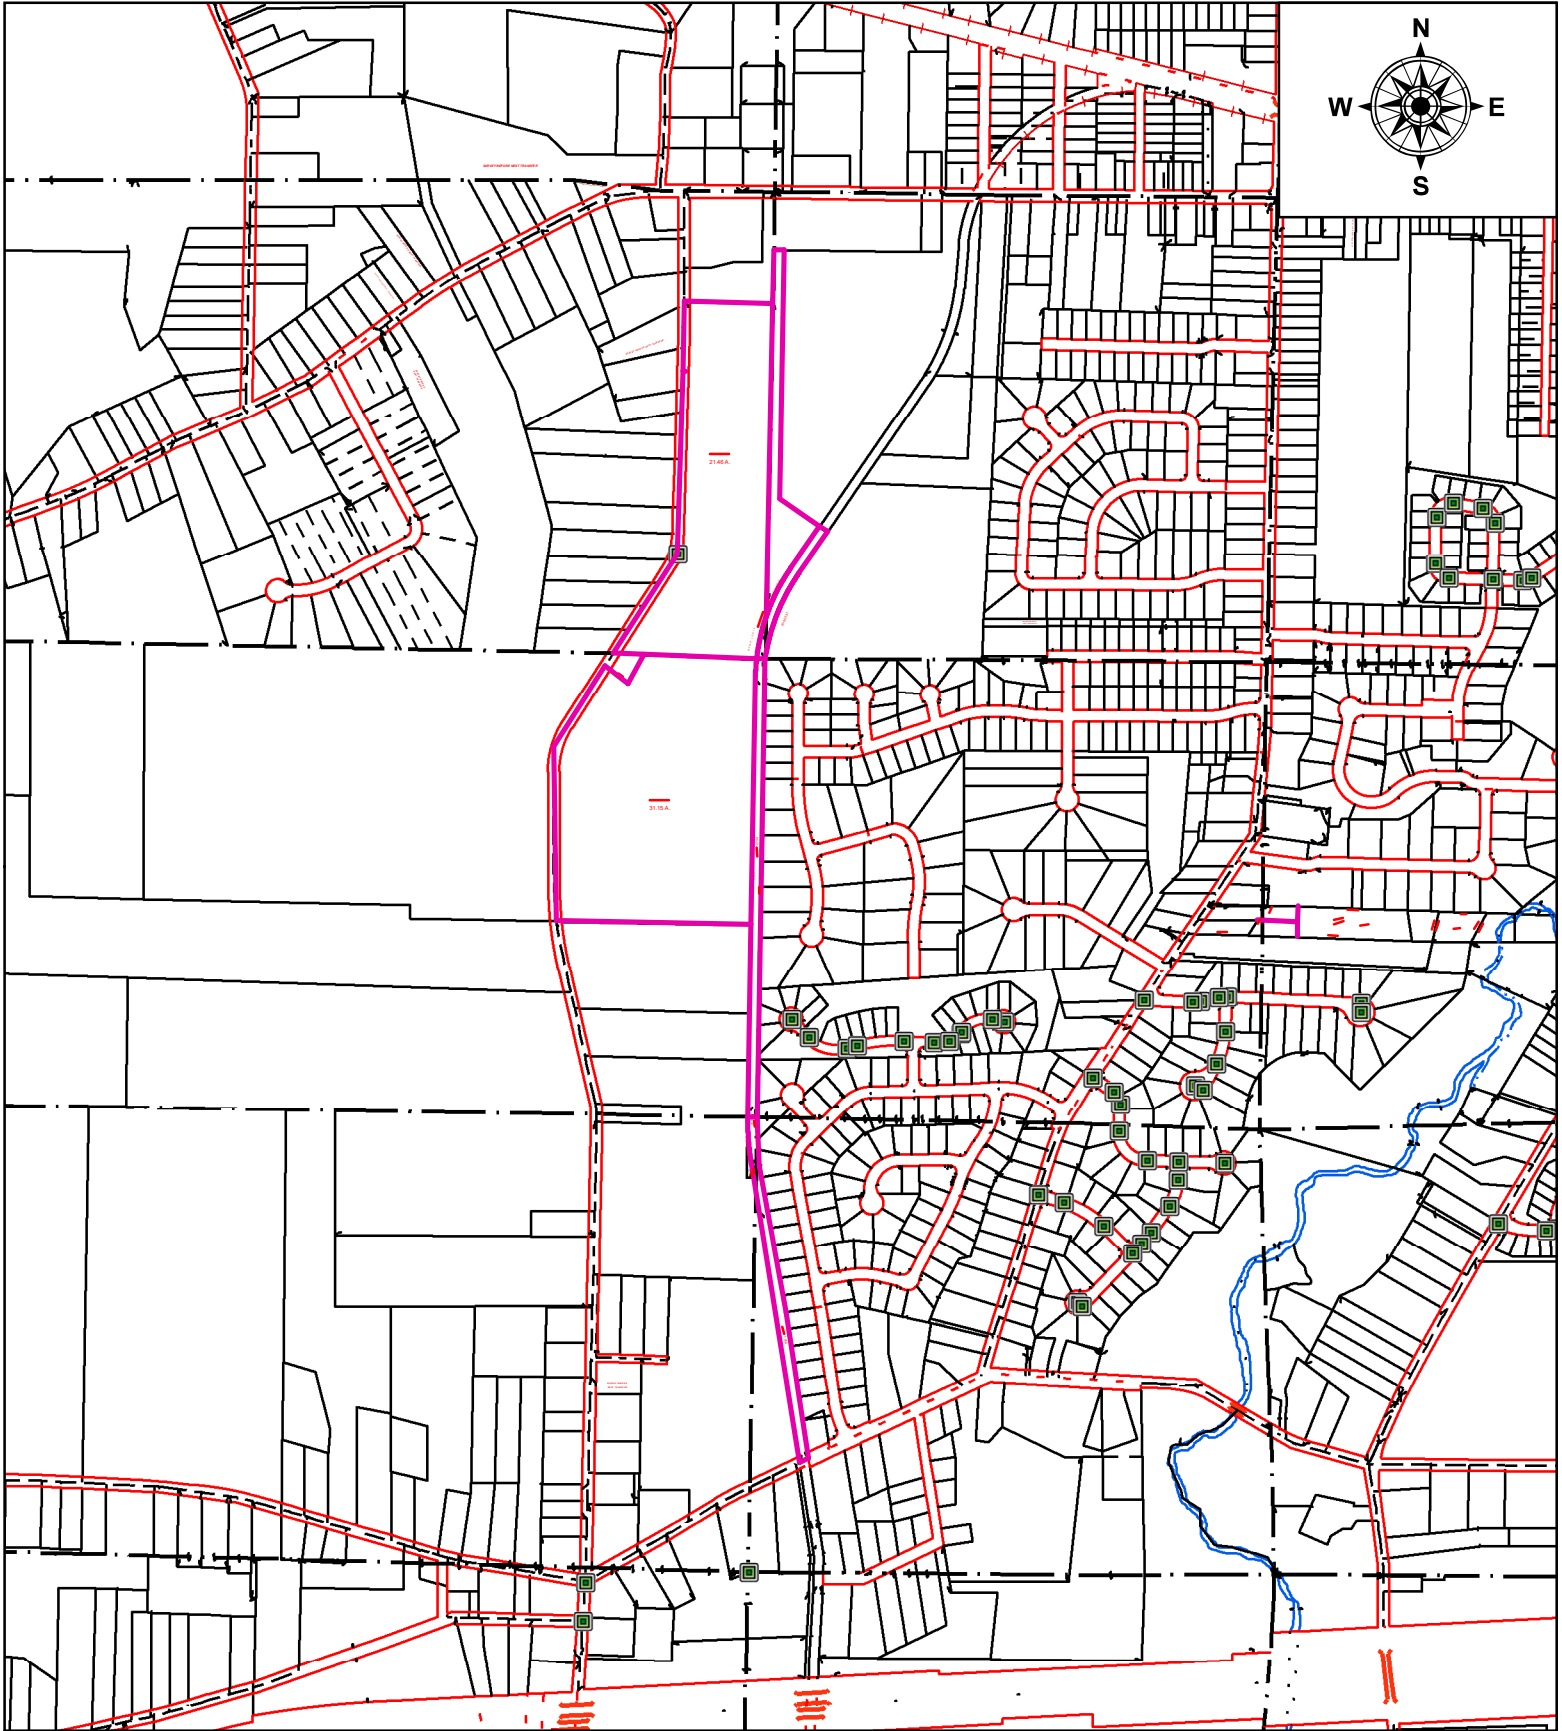

**SPLITS/DEEDS PROCESSED**

LORAIN COUNTY TAX MAP DEPARTMENT  
226 MIDDLE AVE. ELYRIA, OH

SURVEYED BY: TIMOTHY R. DURR

CLOSURE: 1: INF

MAP PAGE(S): 05-00-004, -006, -094, -095, -096, -097

APPROVED BY: TJS DATE: 1/8/2025

SCALE: 1" = 1000' PRIOR INSTRUMENT: 2018-0670814