
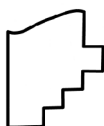


STARTING POINT: 5/8" I.P. FD. "CARLSON" S.E. CORNER OF O.L. 28

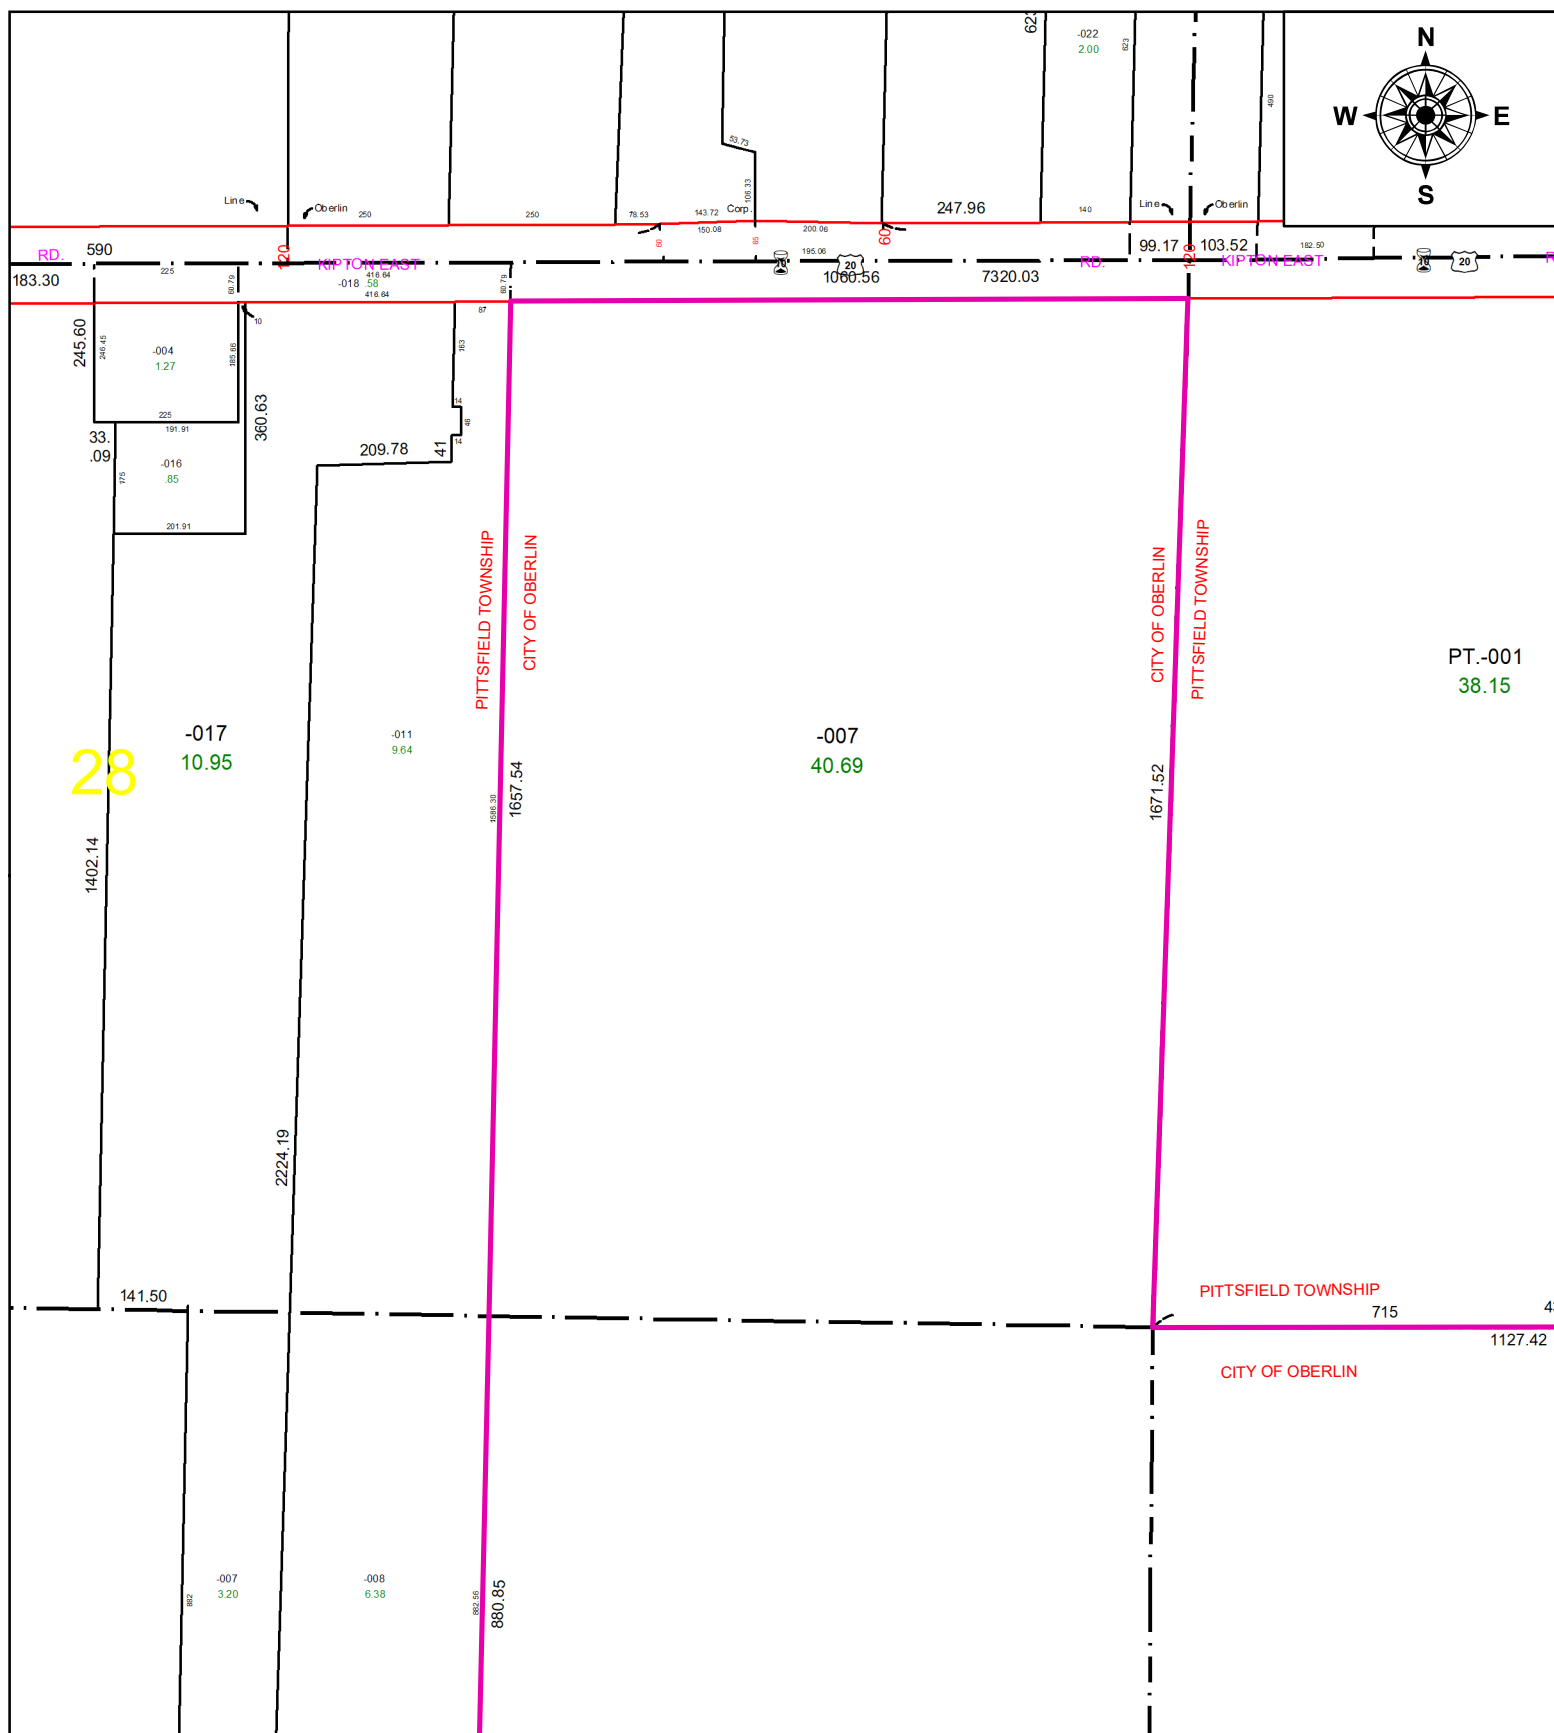

LORAIN COUNTY TAX MAP DEPARTMENT
226 MIDDLE AVE. ELYRIA, OH

SCALE: 1" = 300' **PRIOR INSTRUMENT:** 1994-0305400