
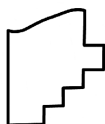
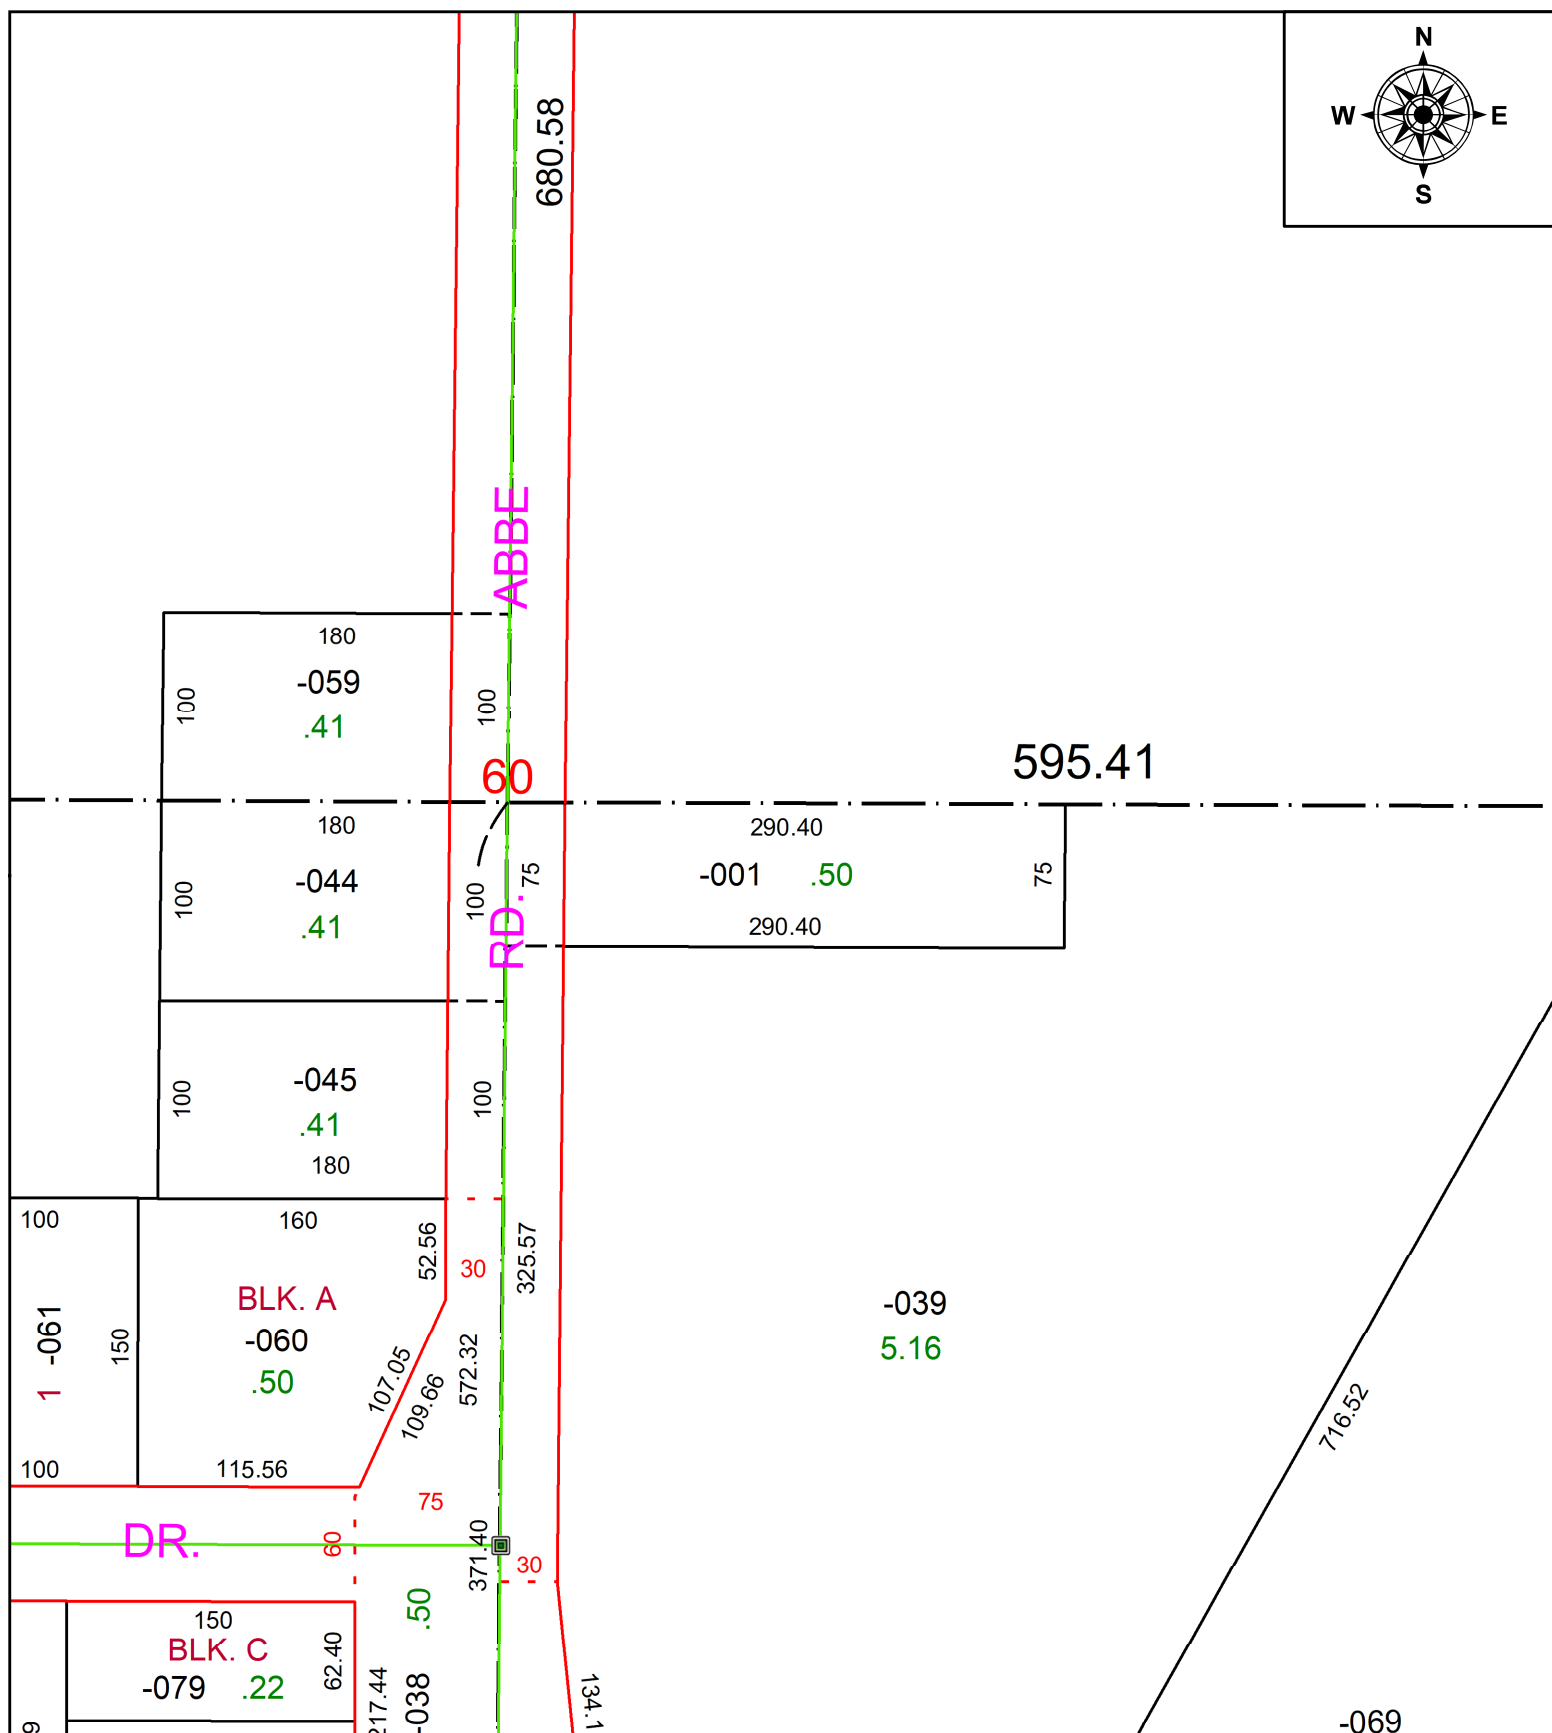


25-05596-C

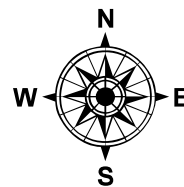

SPLITS/DEEDS PROCESSED

LORAIN COUNTY TAX MAP DEPARTMENT
226 MIDDLE AVE. ELYRIA, OH

SURVEYED BY: SEAN A. BOLAND

SURV # 51563

CLOSURE: 1: INF

MAP PAGE(S): 03-00-004

APPROVED BY: AC **DATE:** October 08, 2025

SCALE: 1 in = 100 ft **PRIOR INSTRUMENT:** 2016- 0594927