
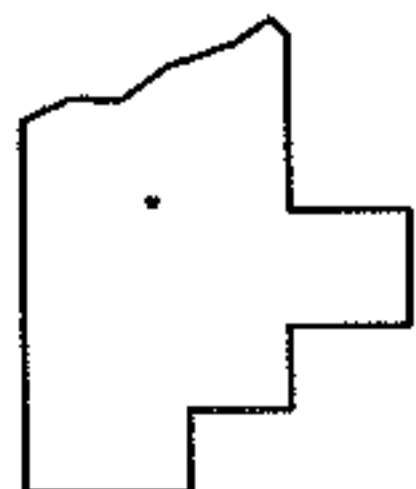
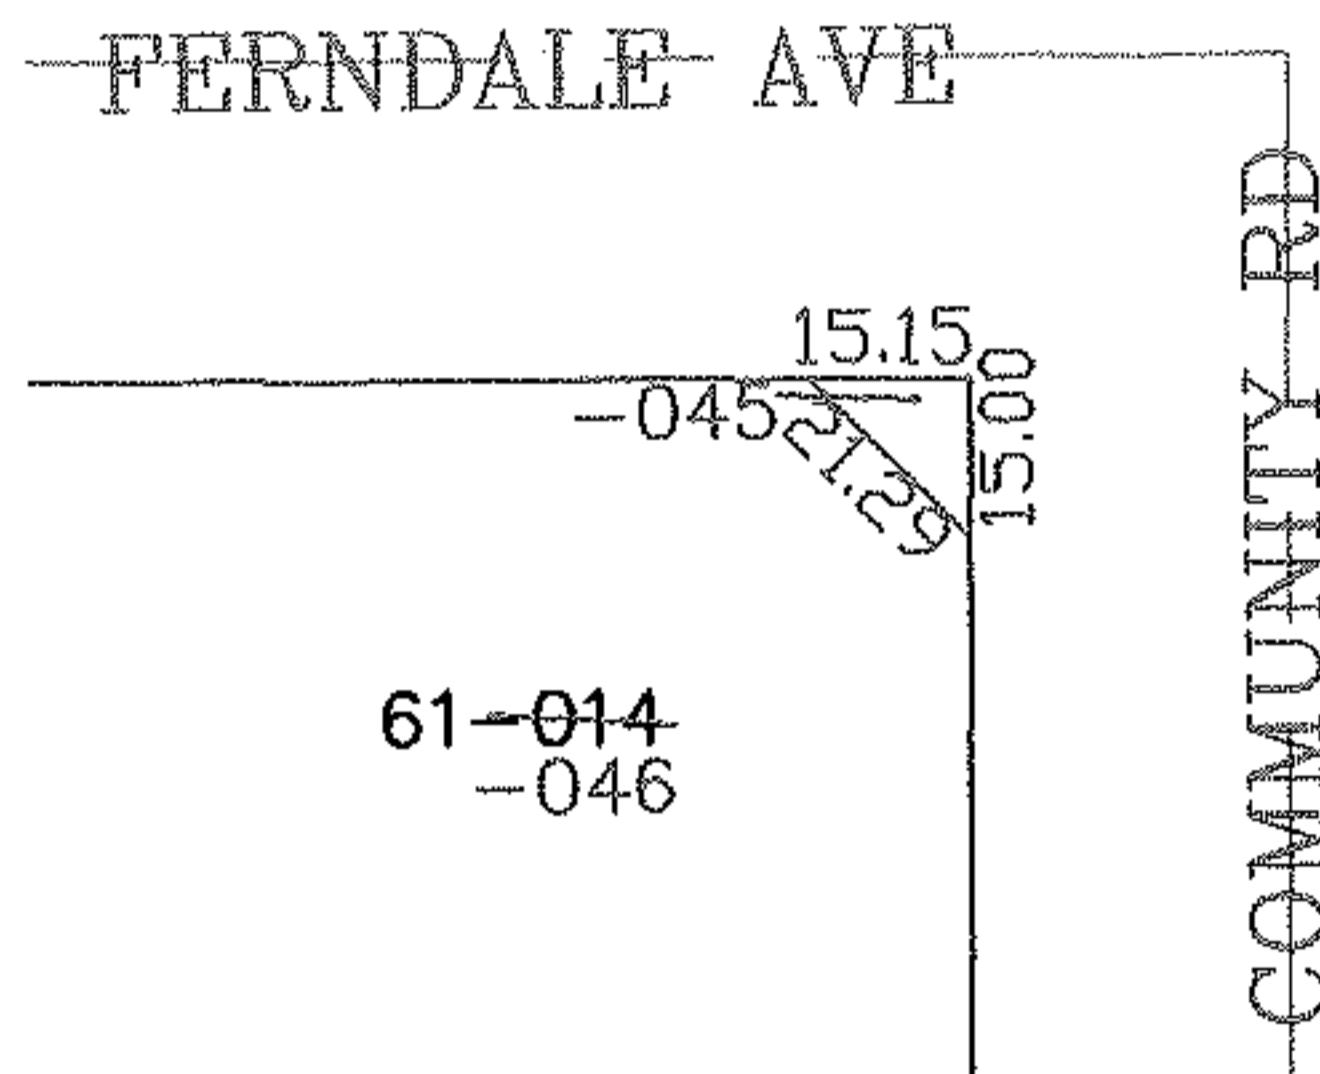


PARENT PARCEL: 03-00-041-117-014

CHILD PARCEL: 03-00-041-117-045, -046

STARTING POINT: SIDELINE OF FERNDALE AVE & COMMUNITY RD

07-00191

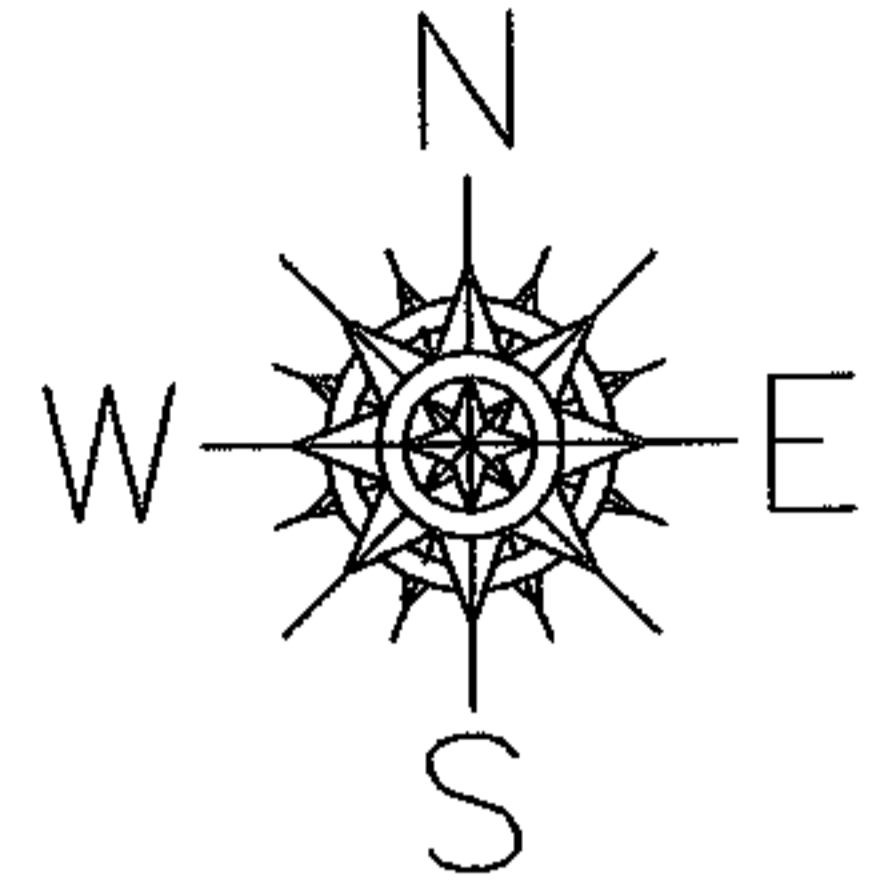

**SPLITS/DEEDS PROCESSED**  
 LORAIN COUNTY TAX MAP DEPARTMENT  
 226 MIDDLE AVE. ELYRIA, OHIO

SURVEYED BY: ROBERT J MCAULEY  
 CLOSURE: 0.00 : 10.000  
 MAP PAGE(S): 03-00-041  
 APPROVED BY: JAH DATE: 3-7-07  
 SCALE: 1" = 100 PRIOR INSTRUMENT: 20030927702