
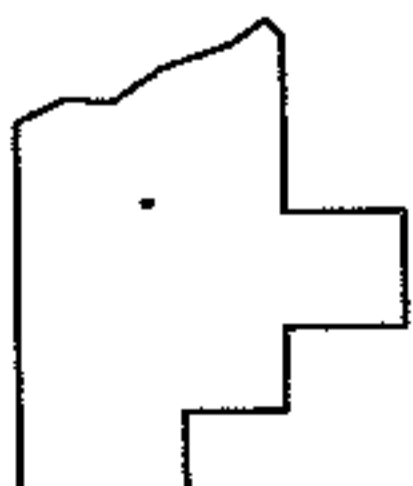
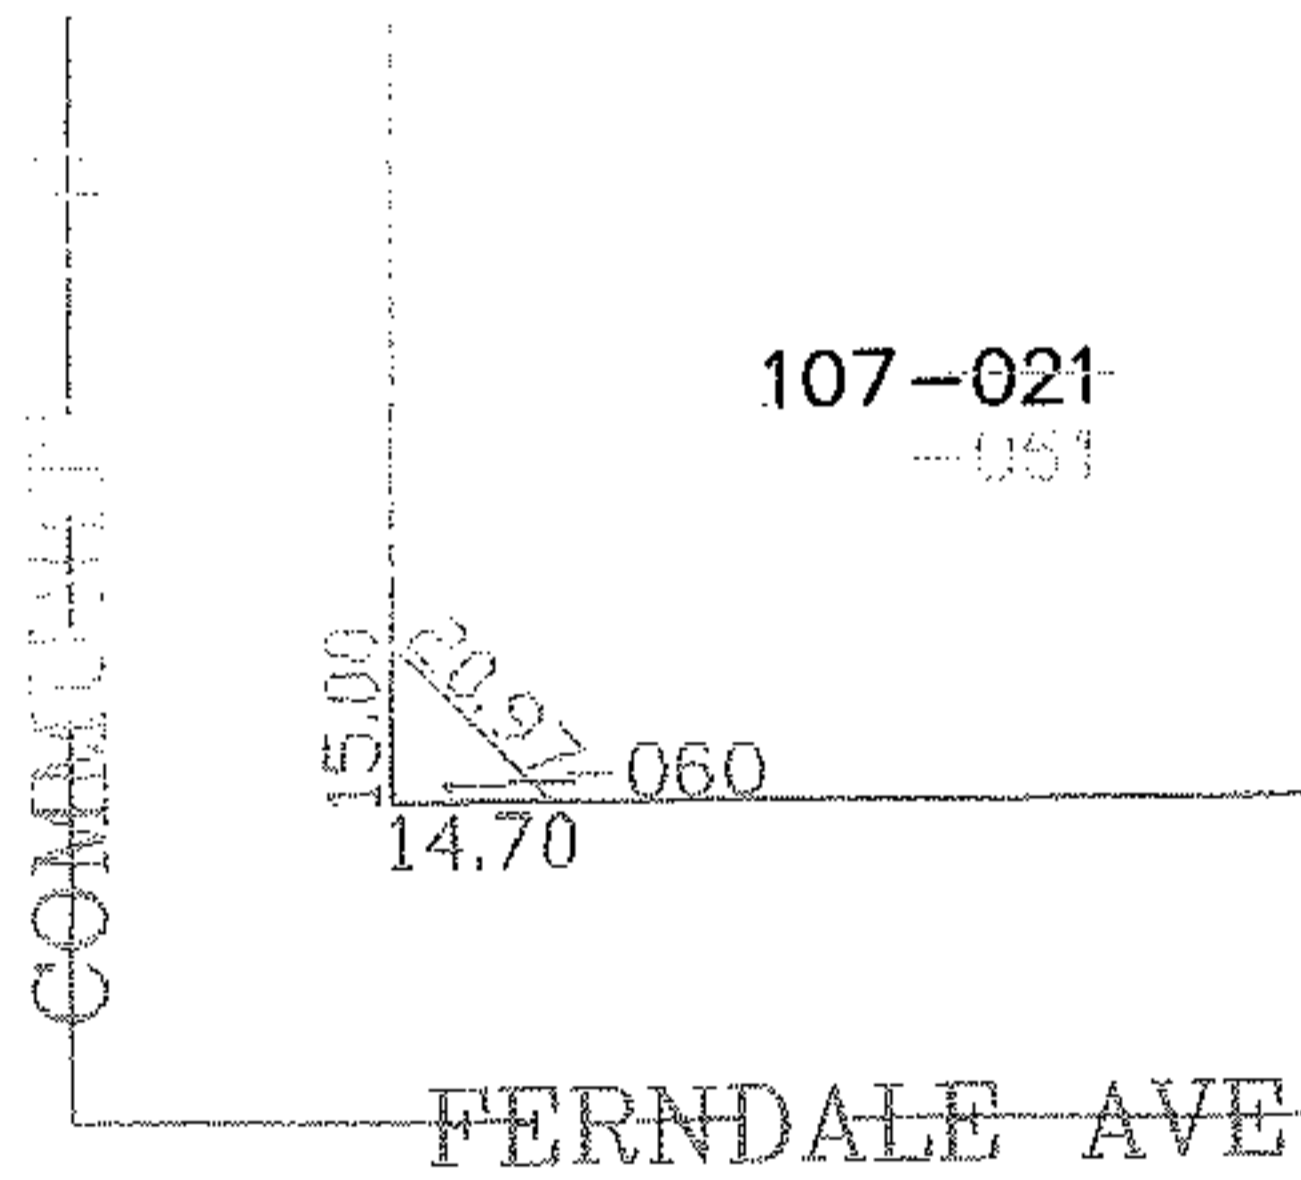


PARENT PARCEL: 03-00-041-113-021

CHILD PARCEL: 03-00-041-113-060, -061

STARTING POINT: SIDELINE OF FERNDALE AVE & COMMUNITY RD

03-00-041

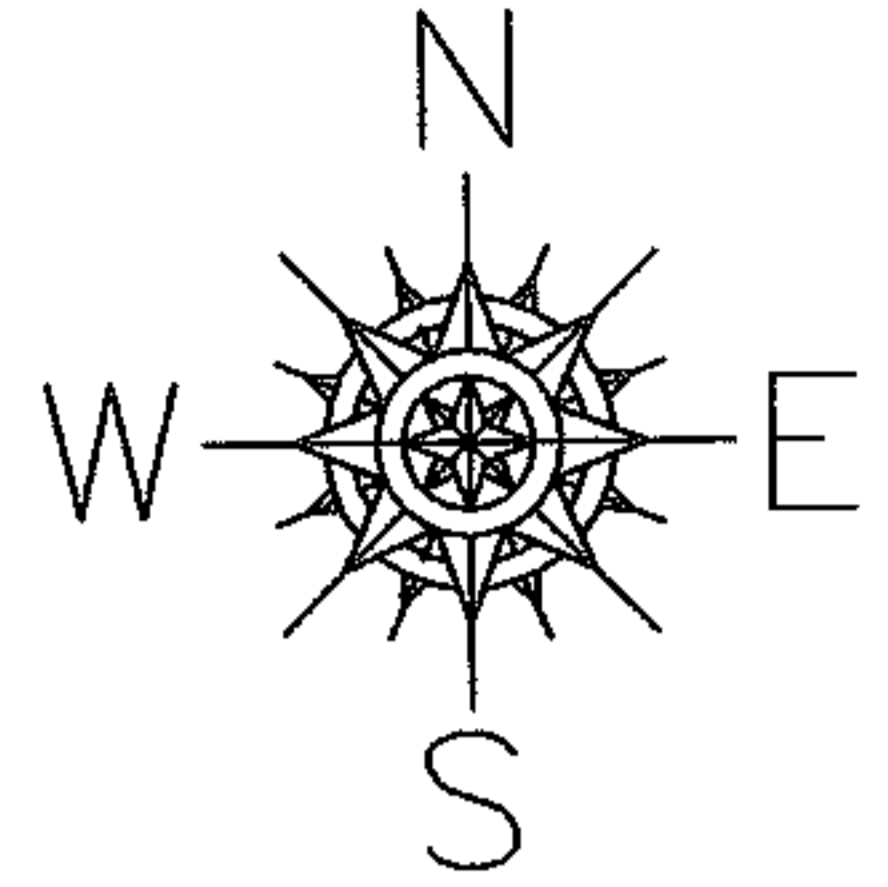

SPLITS/DEEDS PROCESSED

**LORAIN COUNTY TAX MAP DEPARTMENT
226 MIDDLE AVE. ELYRIA, OHIO**

SURVEYED BY: ROBERT J MCAULEY

CLOSURE: 0.00 : 10.000

MAP PAGE(S): 03-00-041

APPROVED BY: JAH DATE: 3-7-07

SCALE: 1" = 100 PRIOR INSTRUMENT: 19980528153