


10-051
10-784

E 3-00-096-B

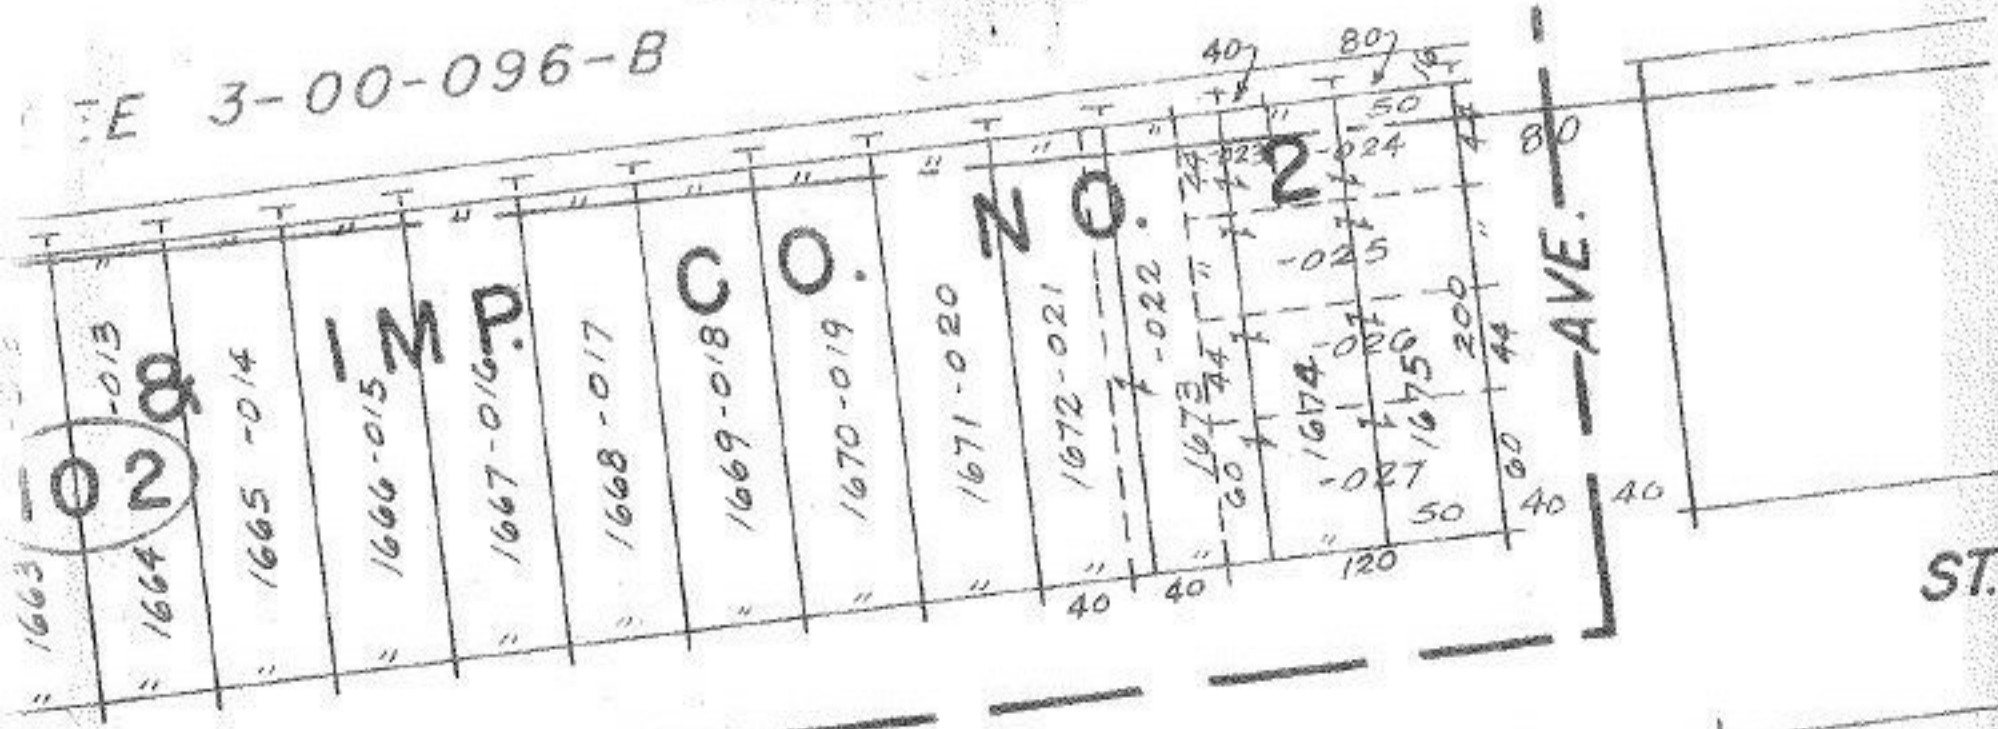


106

-003
50A.

-004
1.67A.

JUN 1 1977

10-051
 APPROVED
 LORAIN CO.
 MAP DEPT.
 DATE 10/18/76
 PAGE 3-00-101B
 BY L. H. Hall
 VOID AFTER 9:30 AM

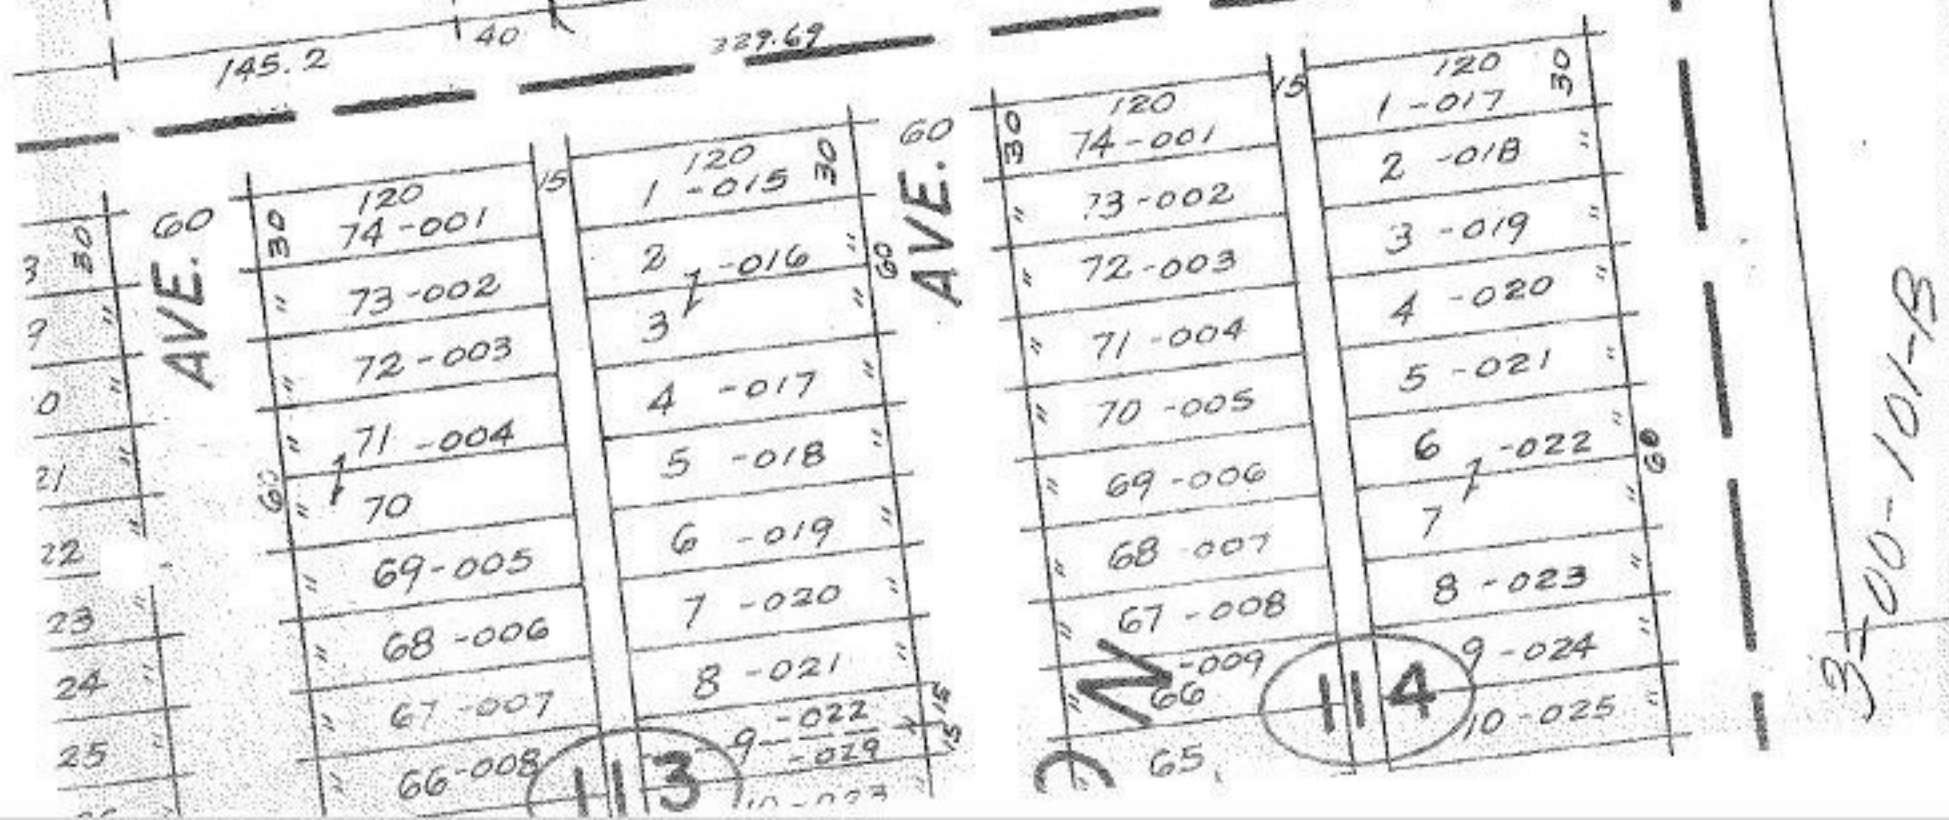

113

114

3-00-101-B