
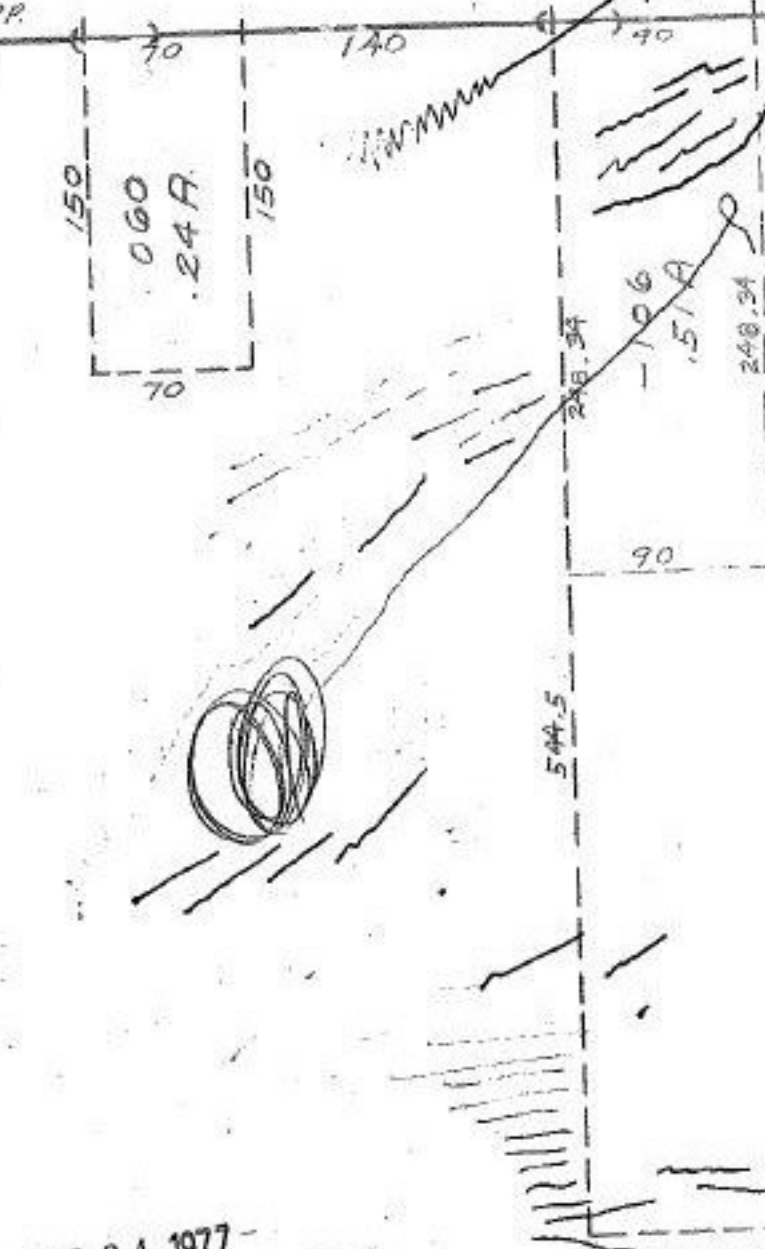


10378 82-01

SEE 67136

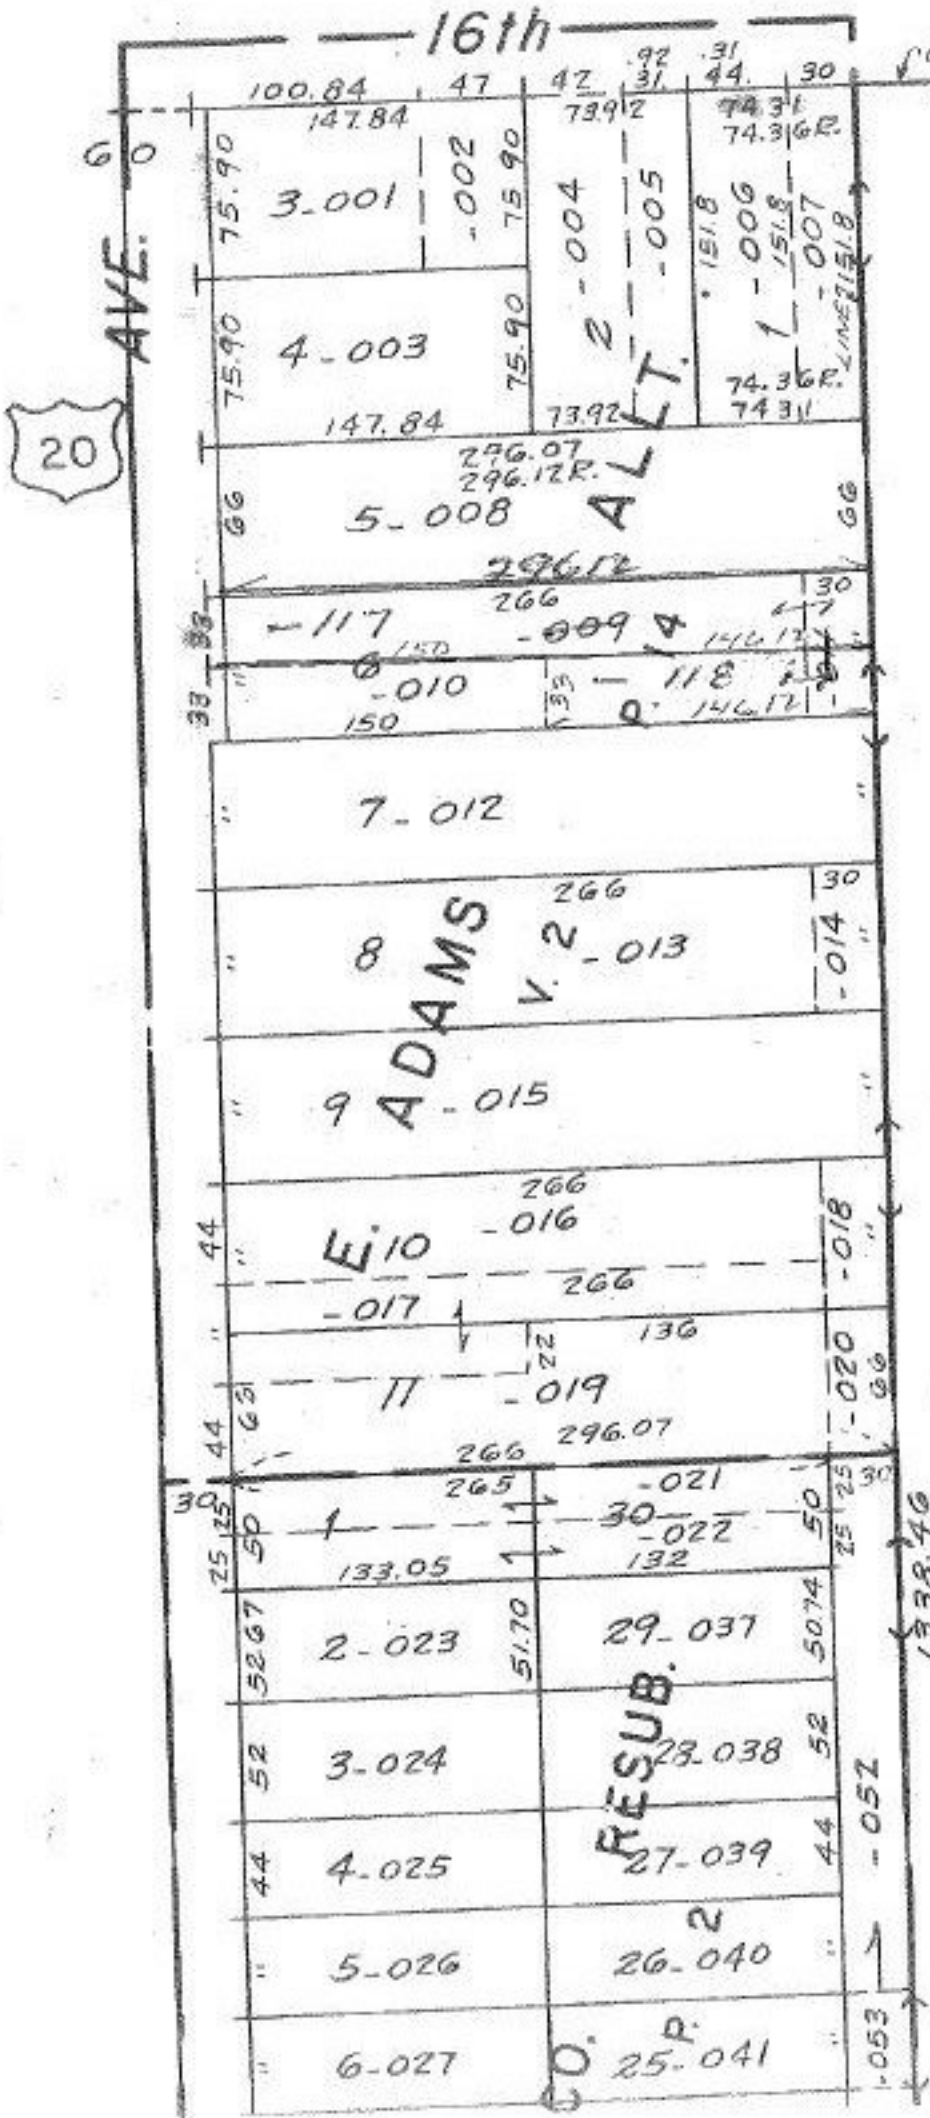

MAR 24 1977
APR 11 1977

10378

APPROVED	
LORAIN CO.	
MAP DEPT.	
DATE	3/23/77
PAGE	10-00-004 A
BY	LW Hall
VOID AFTER	

3/29
A/S

101