

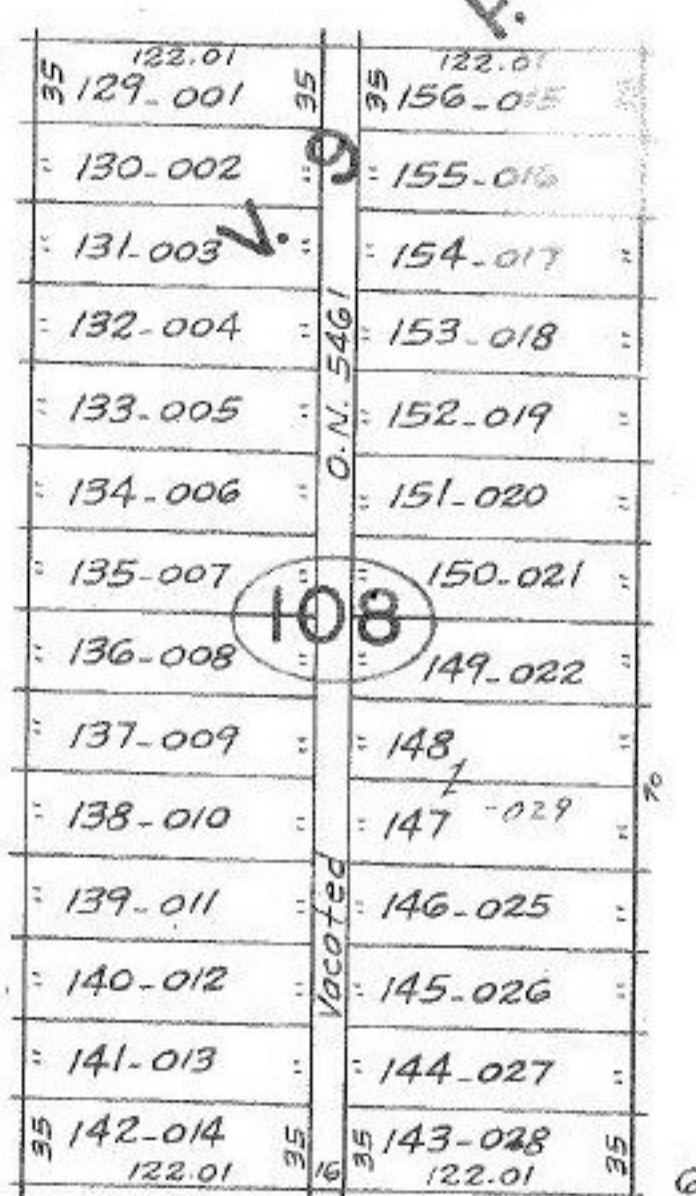
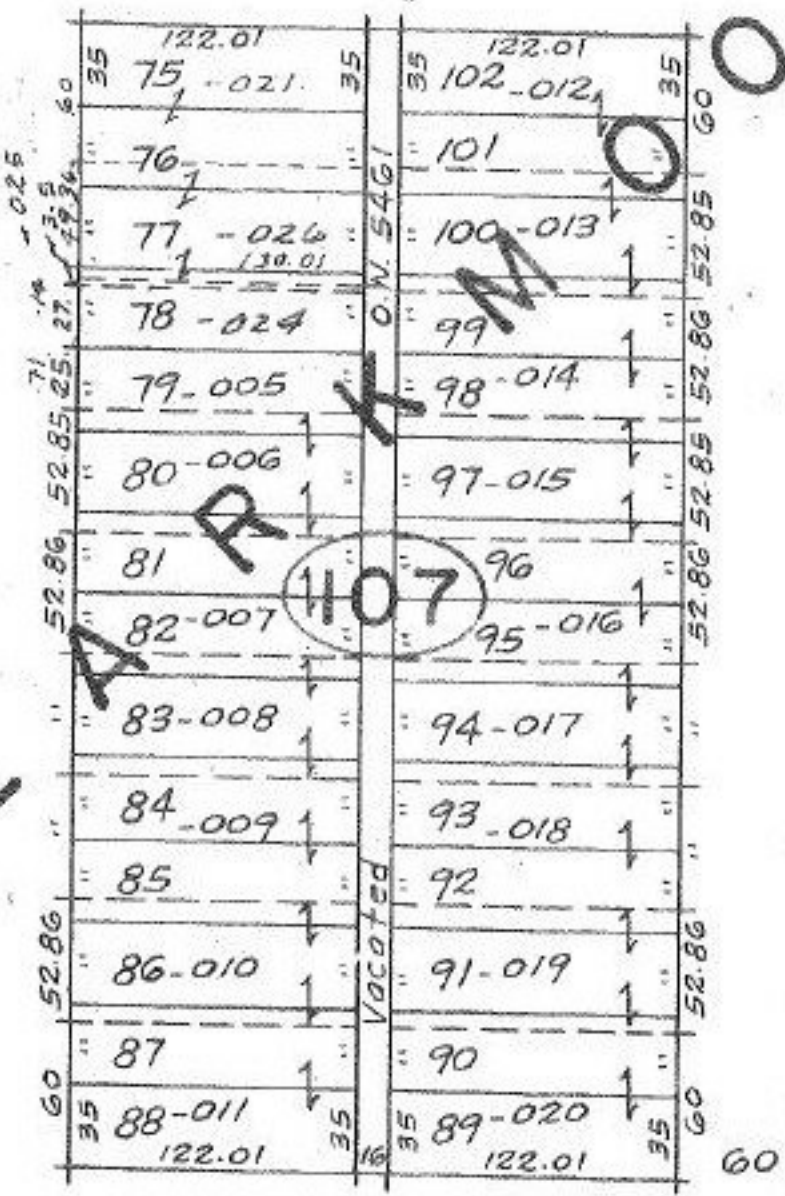


LARKMOOR

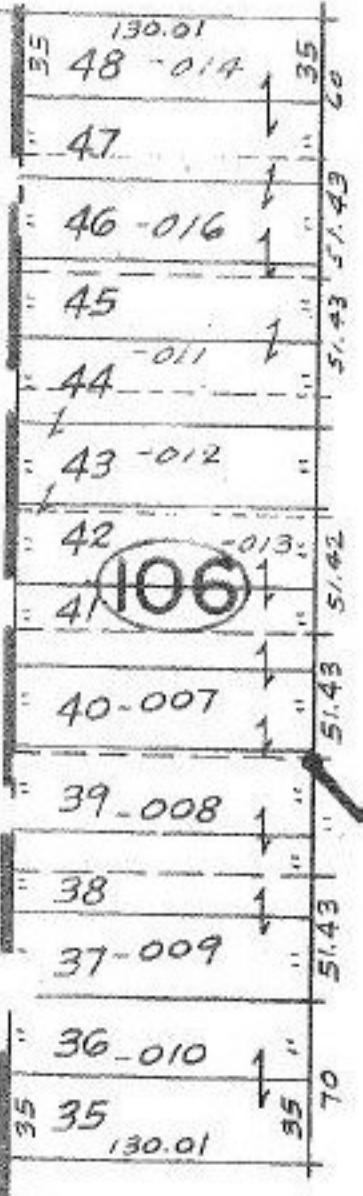

EASTLAWN




#11849

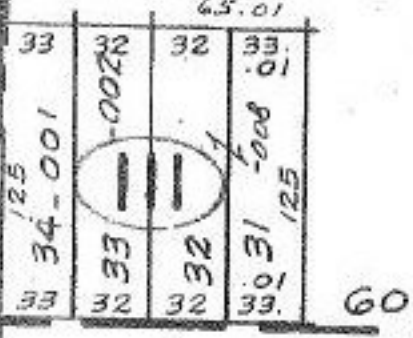

APPROVED
LORAIN CO.
MAP DEPT.
DATE 7-24-78

112

PAGE 3-00-056A
BY *J. Boland*
VOID AFTER

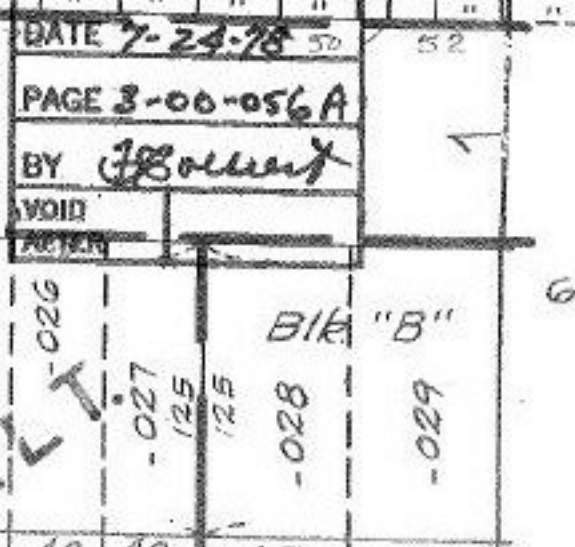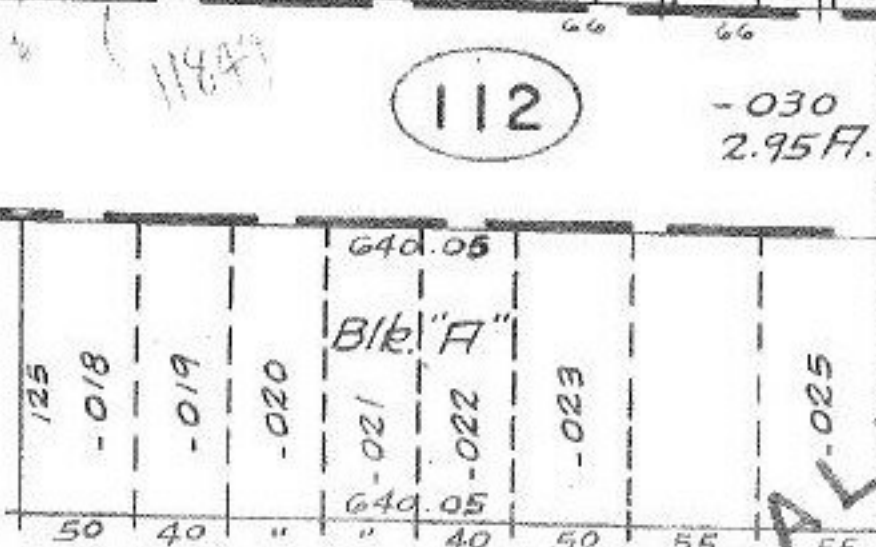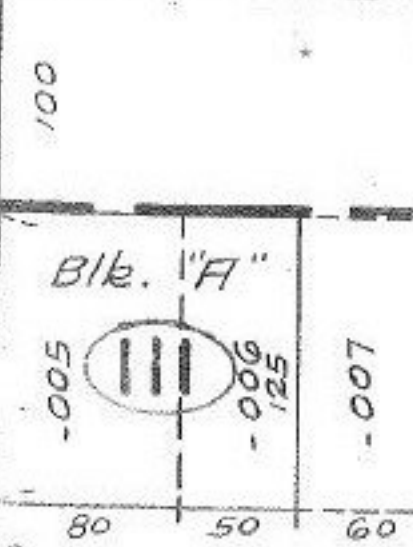

CREHORE

ALL T-026

