


1983 14 75  
1005

438.77

86.58

TWP


CITY WEST RIDGE

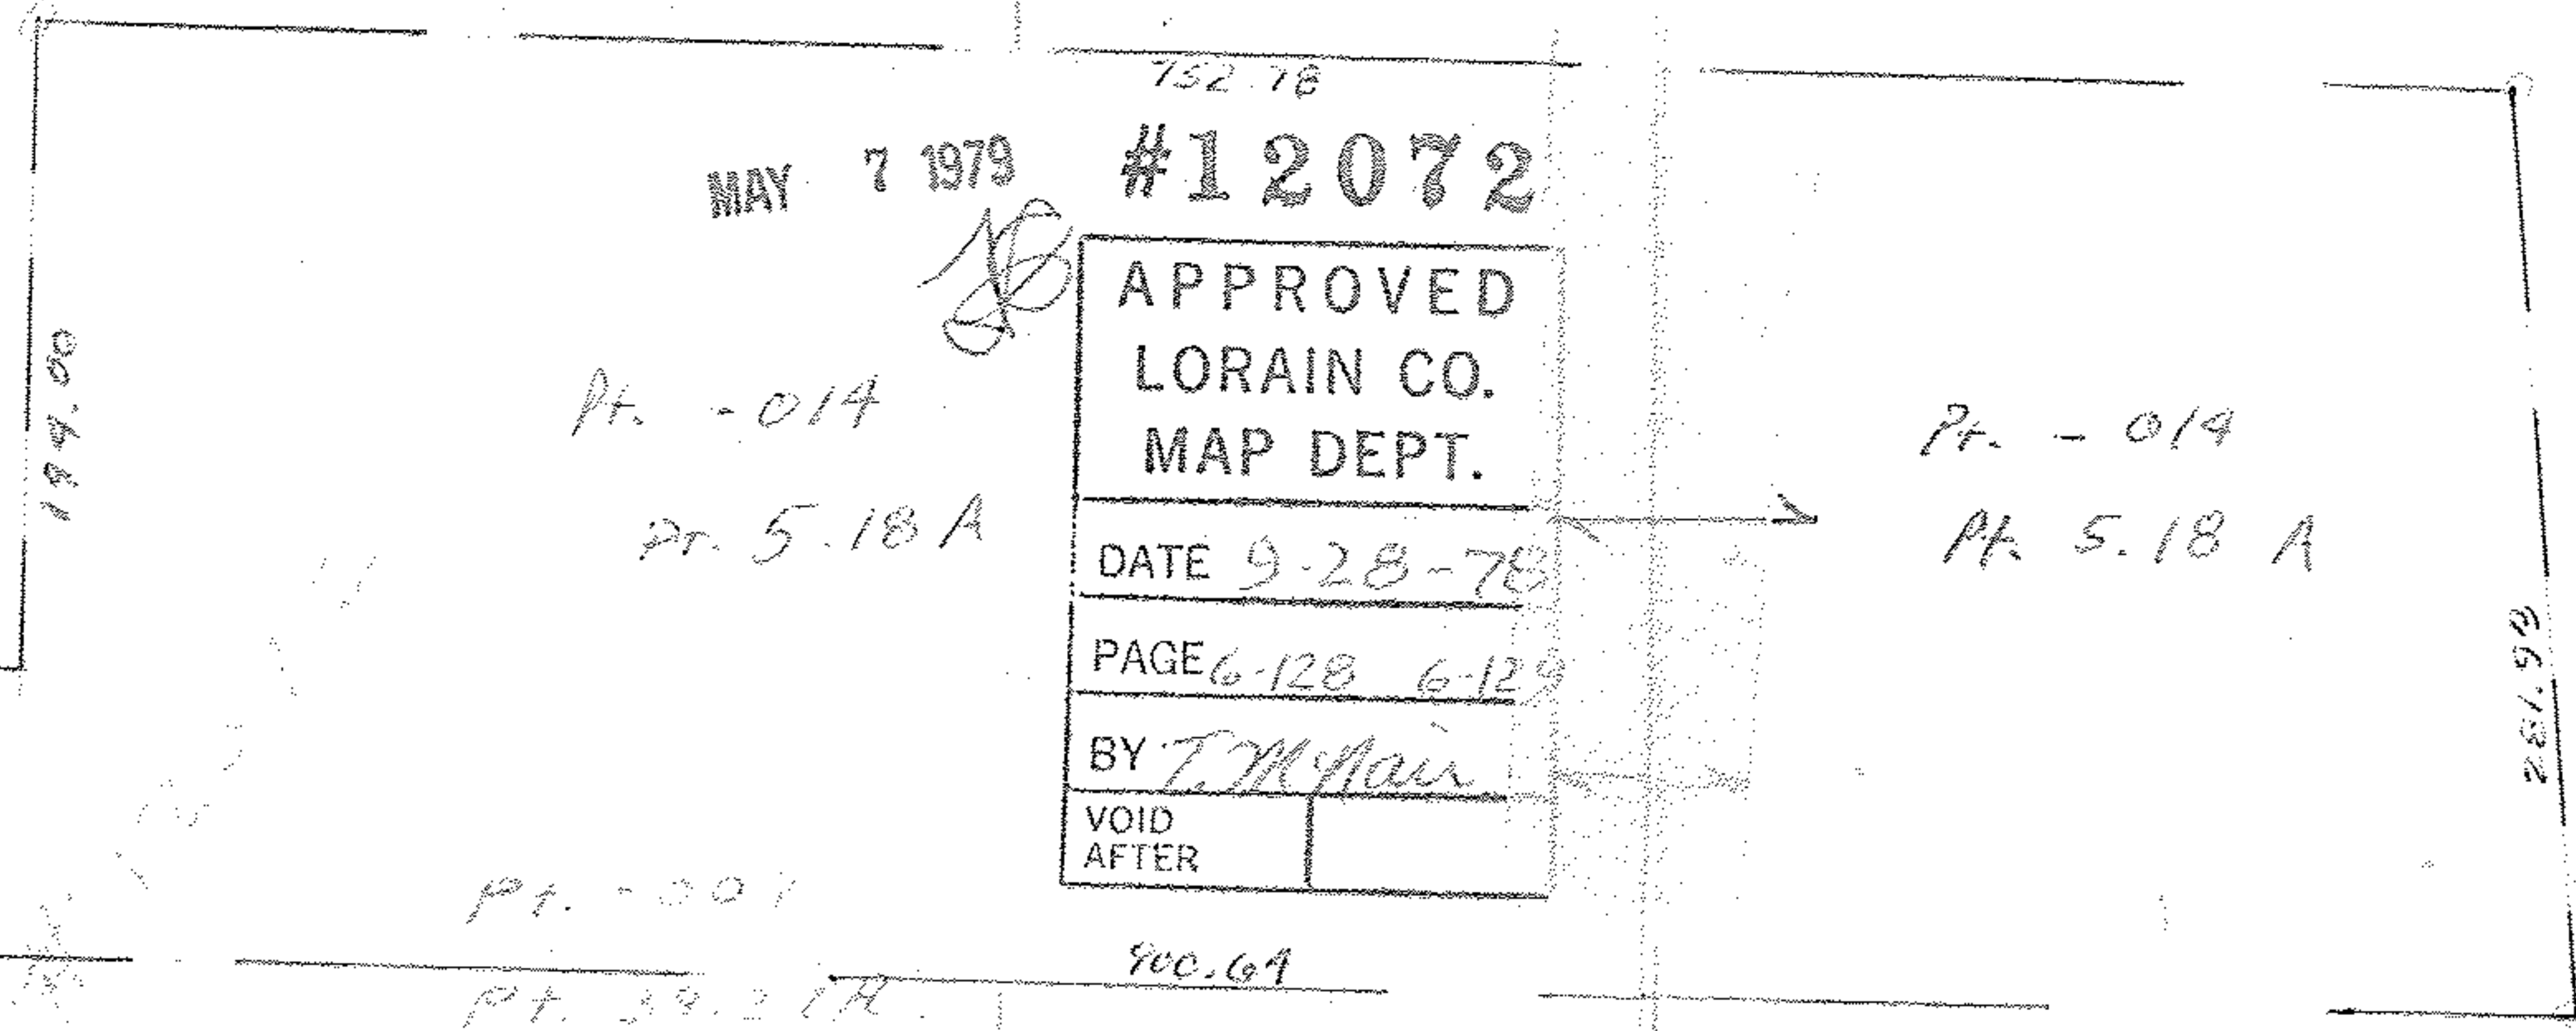

~~Pt. 007~~  
~~Pt. 34.27 A~~

Pt. - 015  
Pt. 34.19 A

Pt. - 015  
Pt. 34.19 A

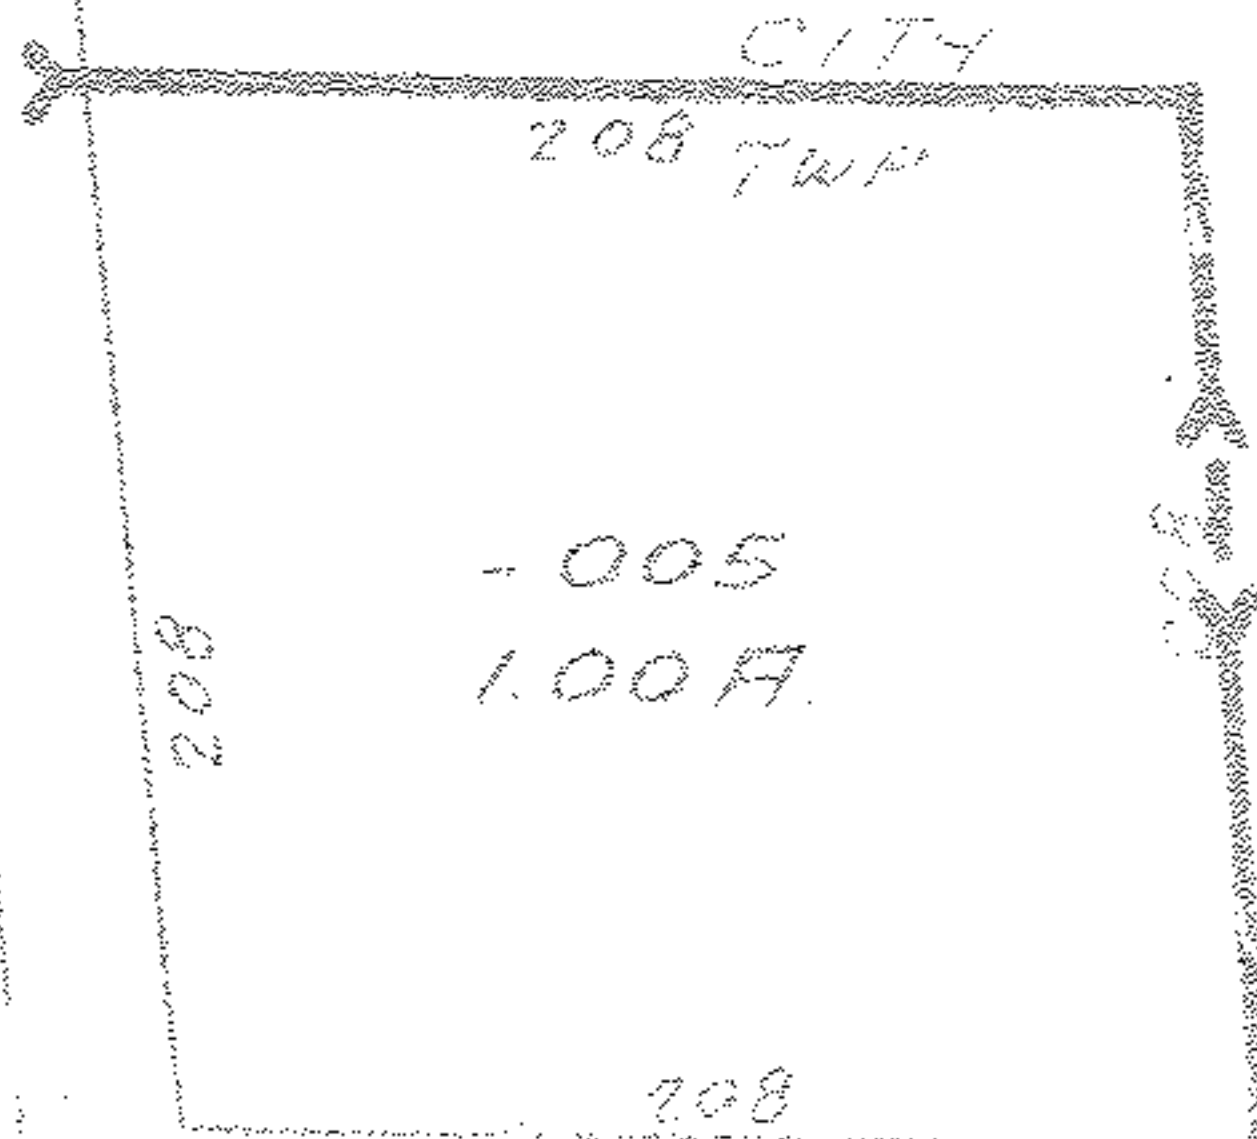

Corp. Line

CITY TWP

Corp. Line

3rd