



#12194

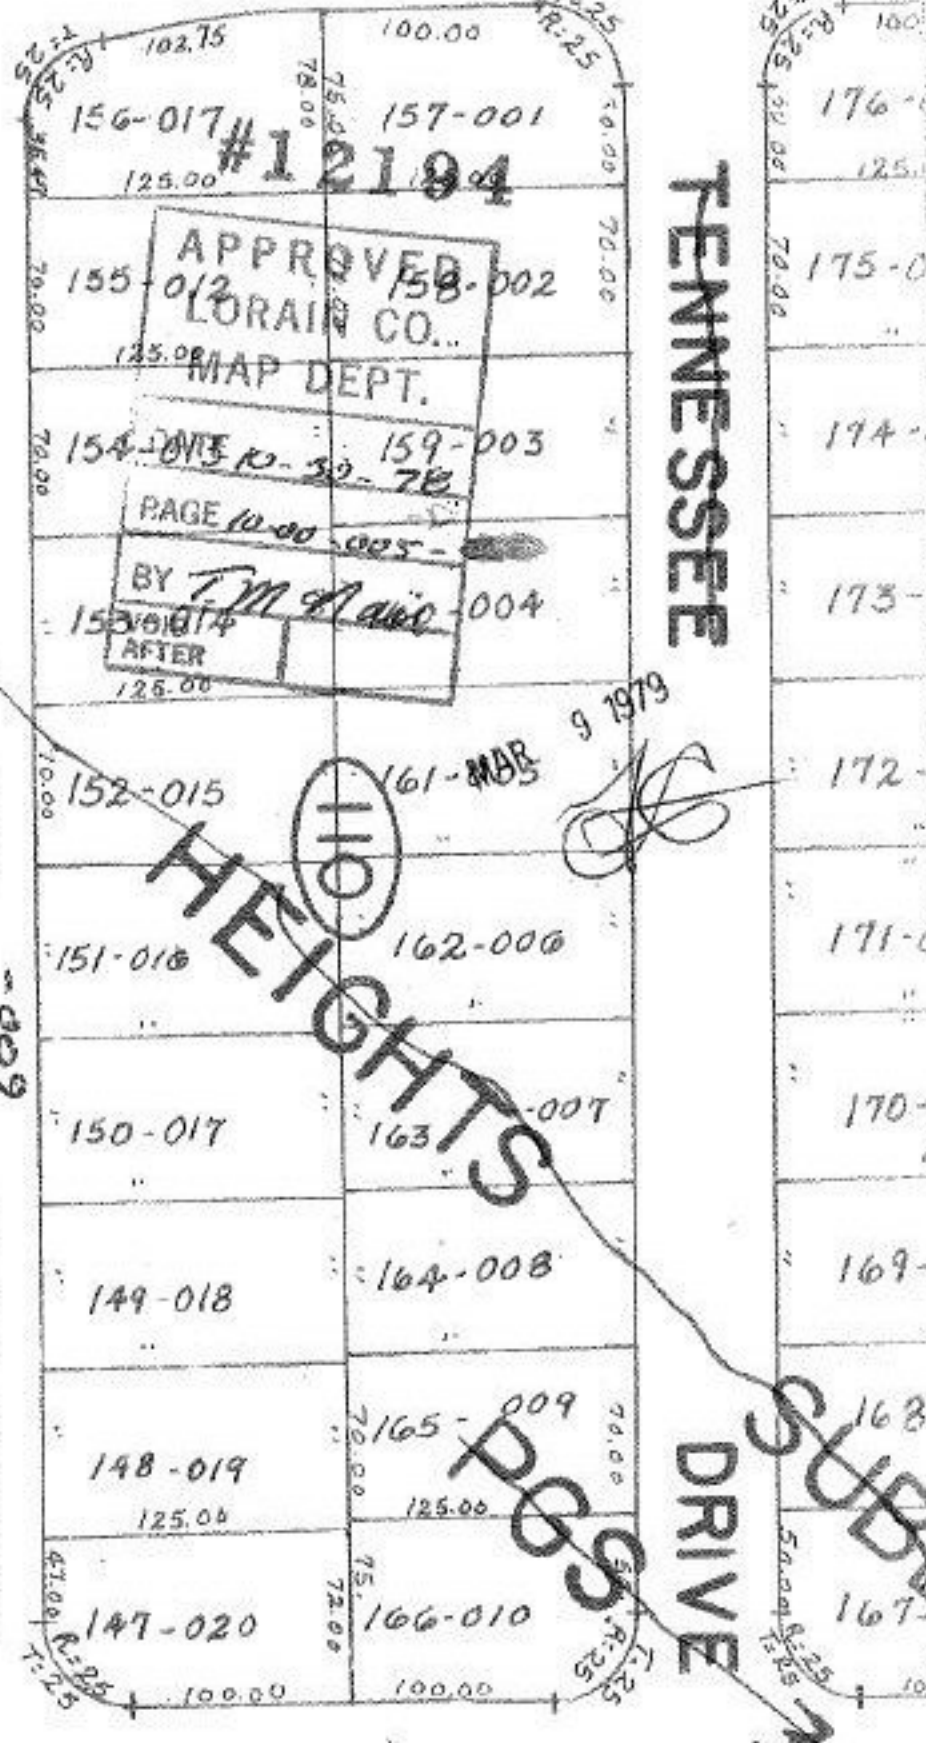

APPROVED  
LORAIN CO.  
MAP DEPT.  
PAGE 10-00-005-  
BY T.M. A. dno  
AFTER

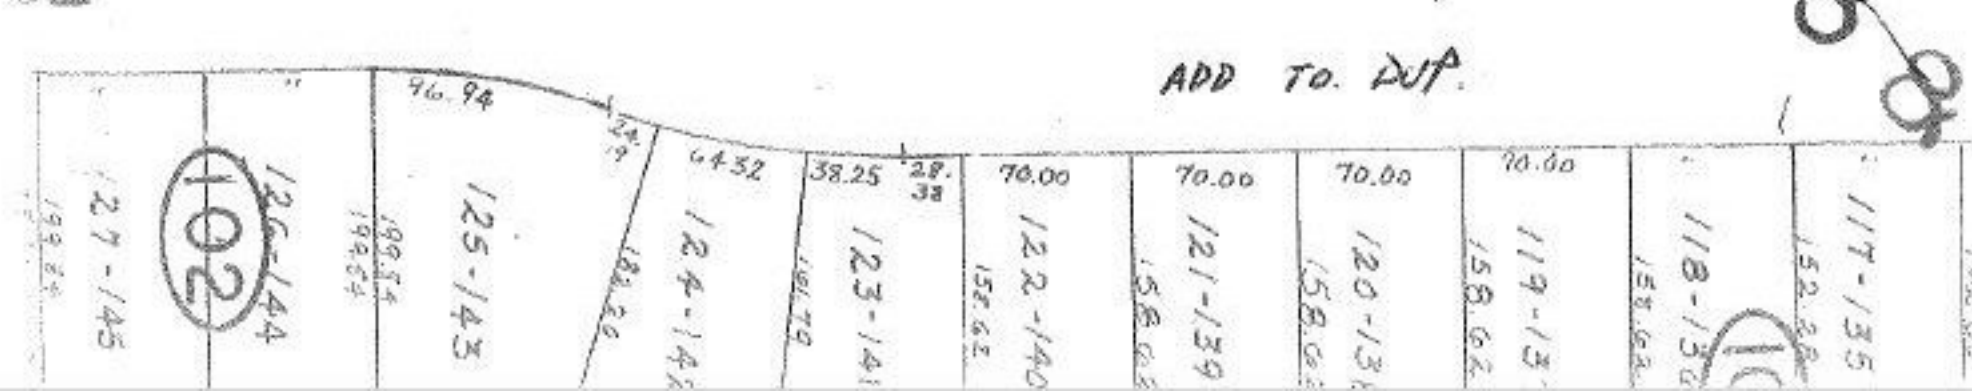

ADD TO DUP.

CALIFORNIA

MISSISSIPPI

102

102

KANSAS

NEBRASKA

HEIGHTS

TENNESSEE

DRIVE

900-005-1023A DRIVE

DRIVE

MISSISSIPPI