
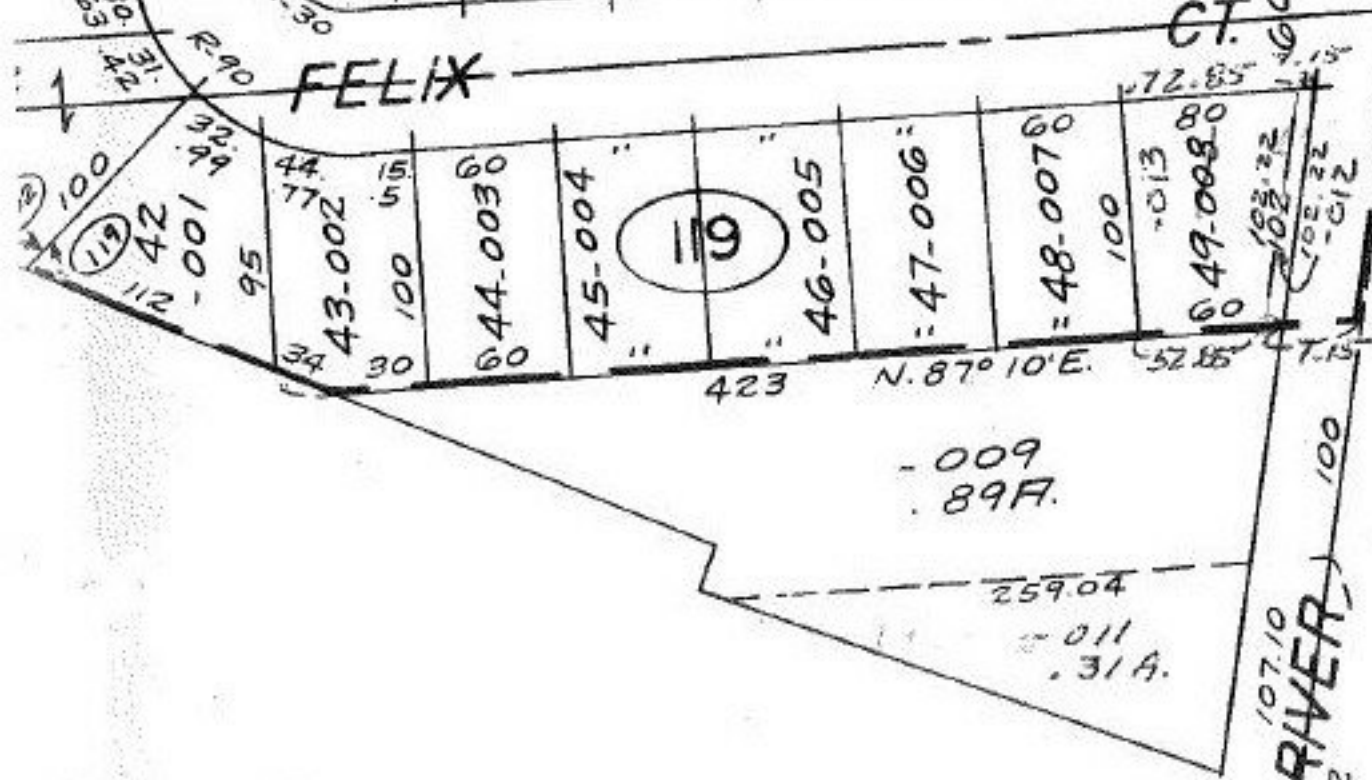
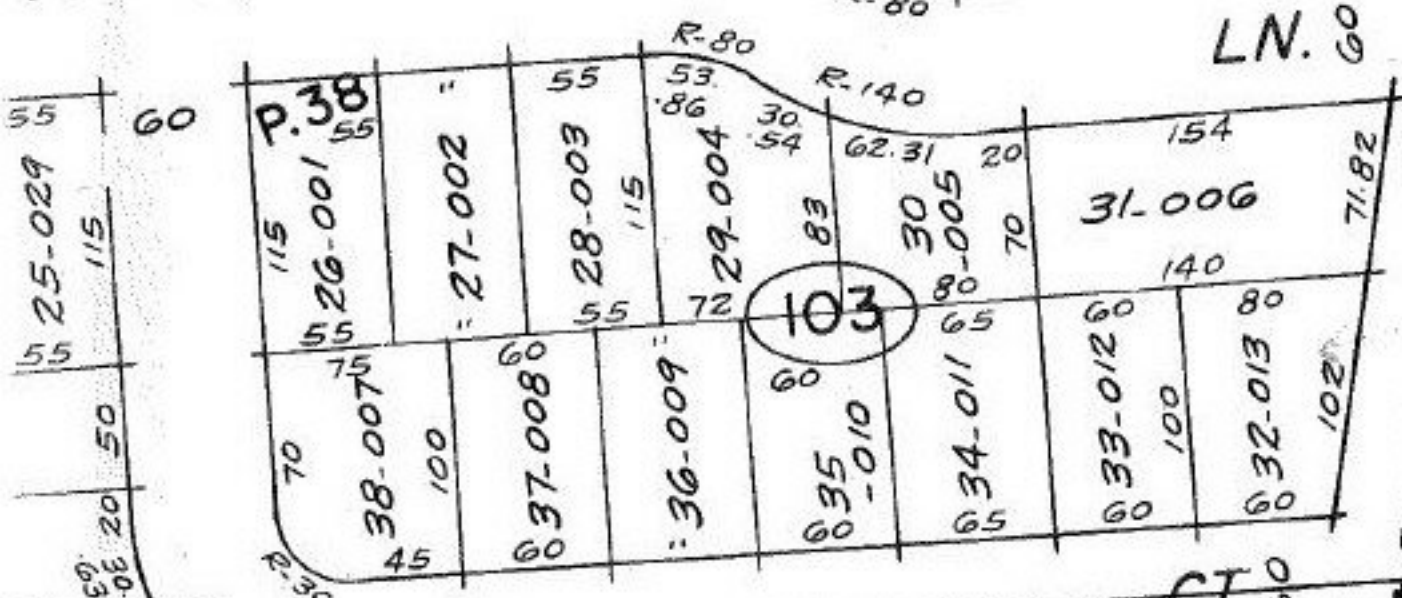


12693

N. 87°10'E.

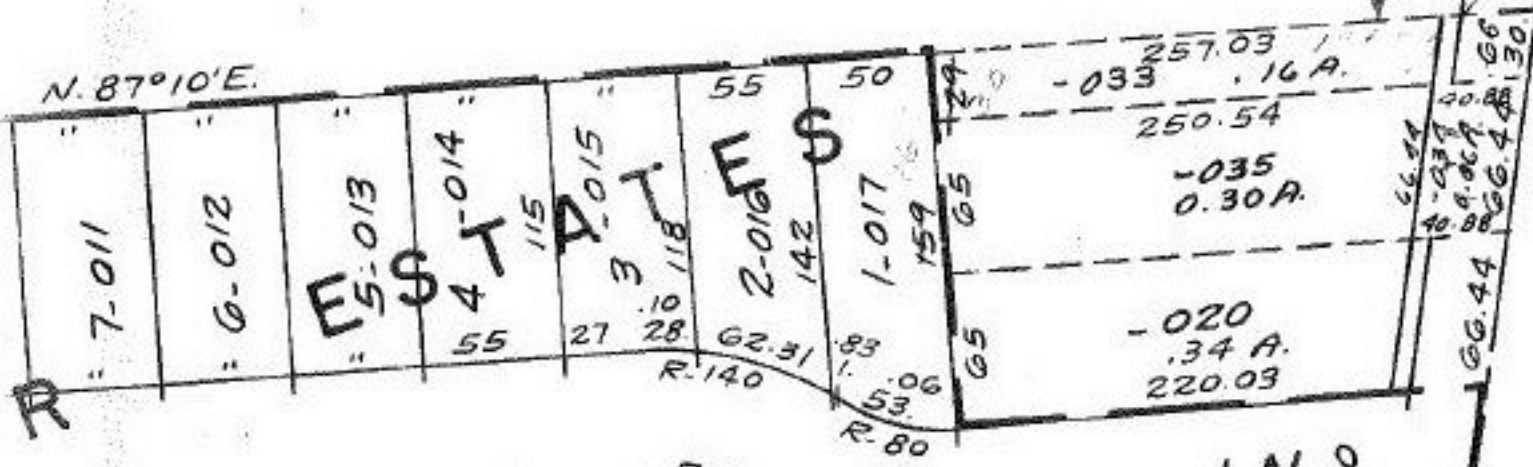

12693

APPROVED
LORAIN CO.
MAP DEPT.

DATE 5-11-79

PAGE 6-65

BY T. McRae

VOID AFTER

NOV 17 1979

80.0
7.15
72.85

RIVER

total THE