

#13493

APPROVED
LORAIN CO.
MAP DEPT.

DATE 1-28-80

PAGE 7-00-070-13

BY T. M. H. A. I.

VOID AFTER 15993

T.M.
5.30.80




553.14

-004

663 10

O. 65 A.

ST

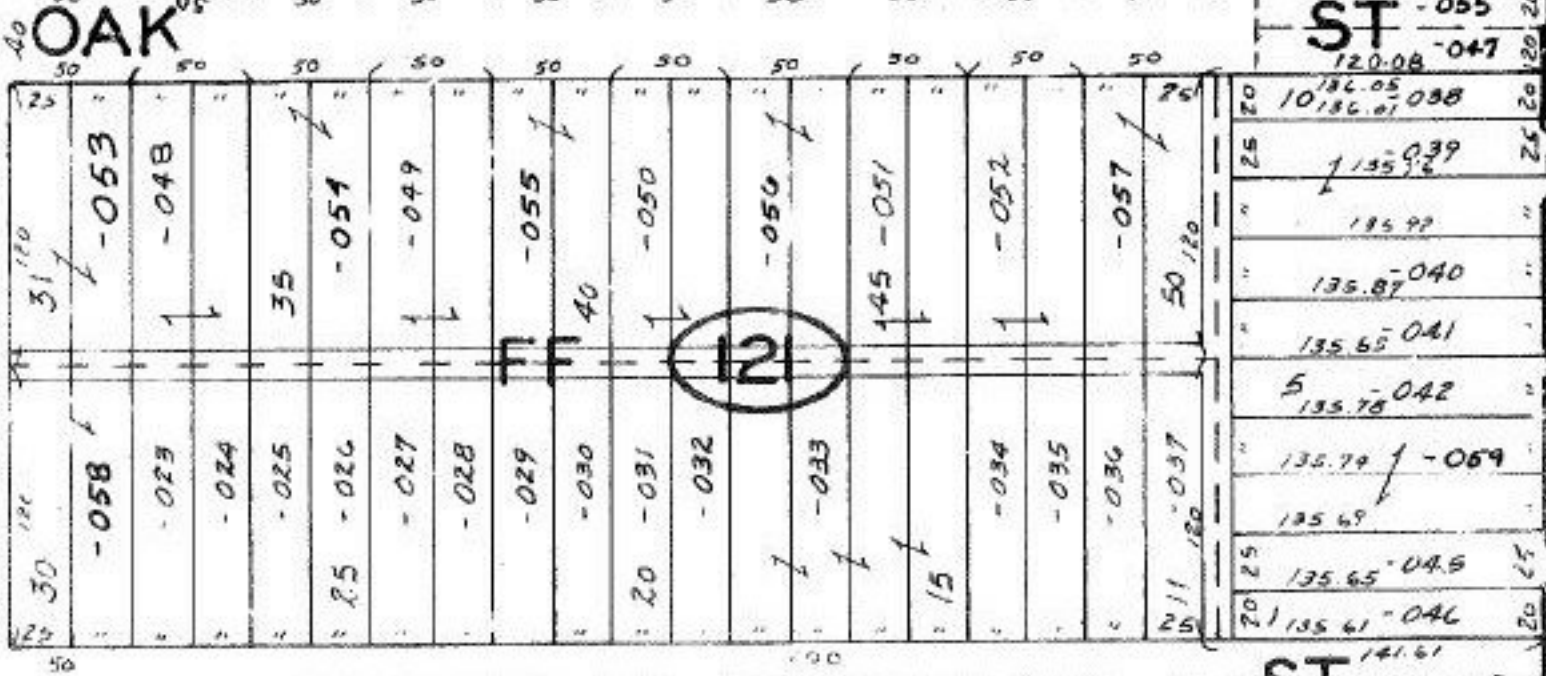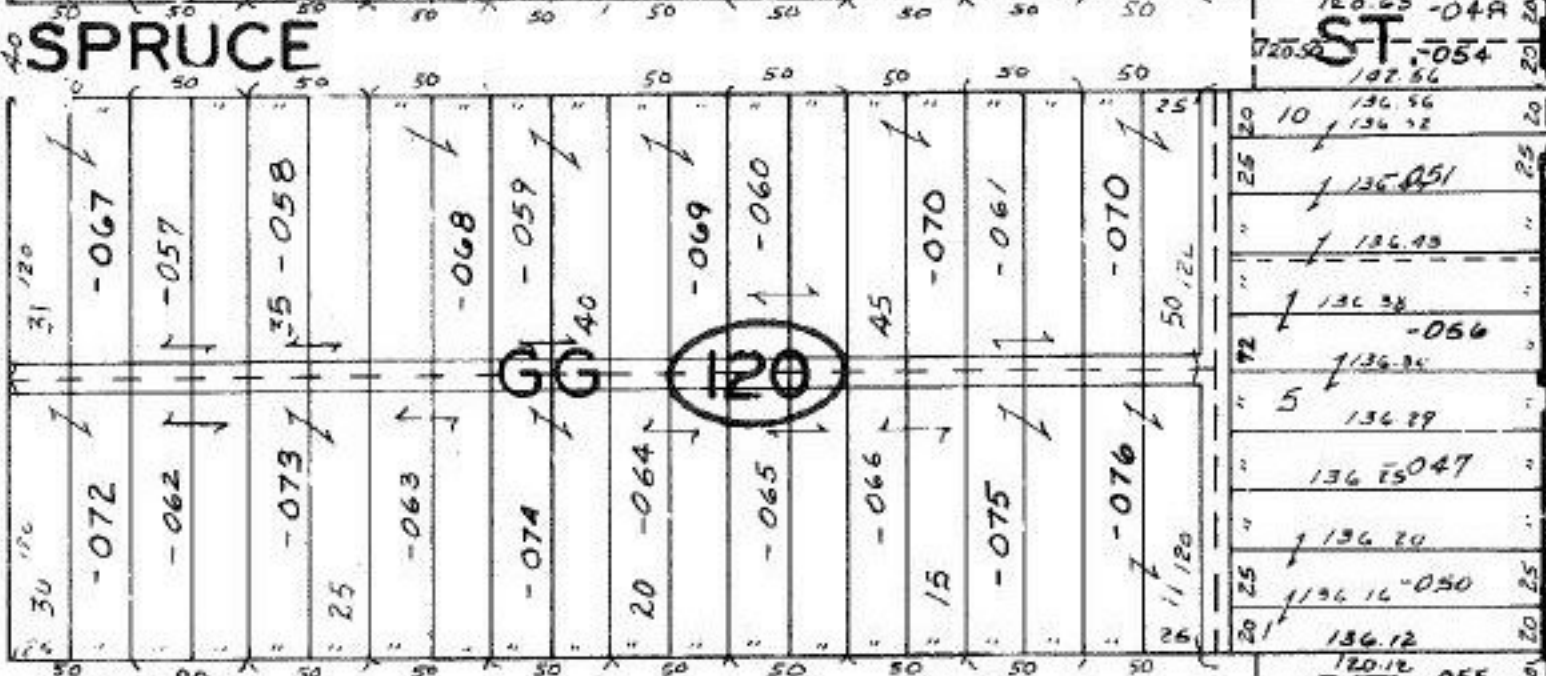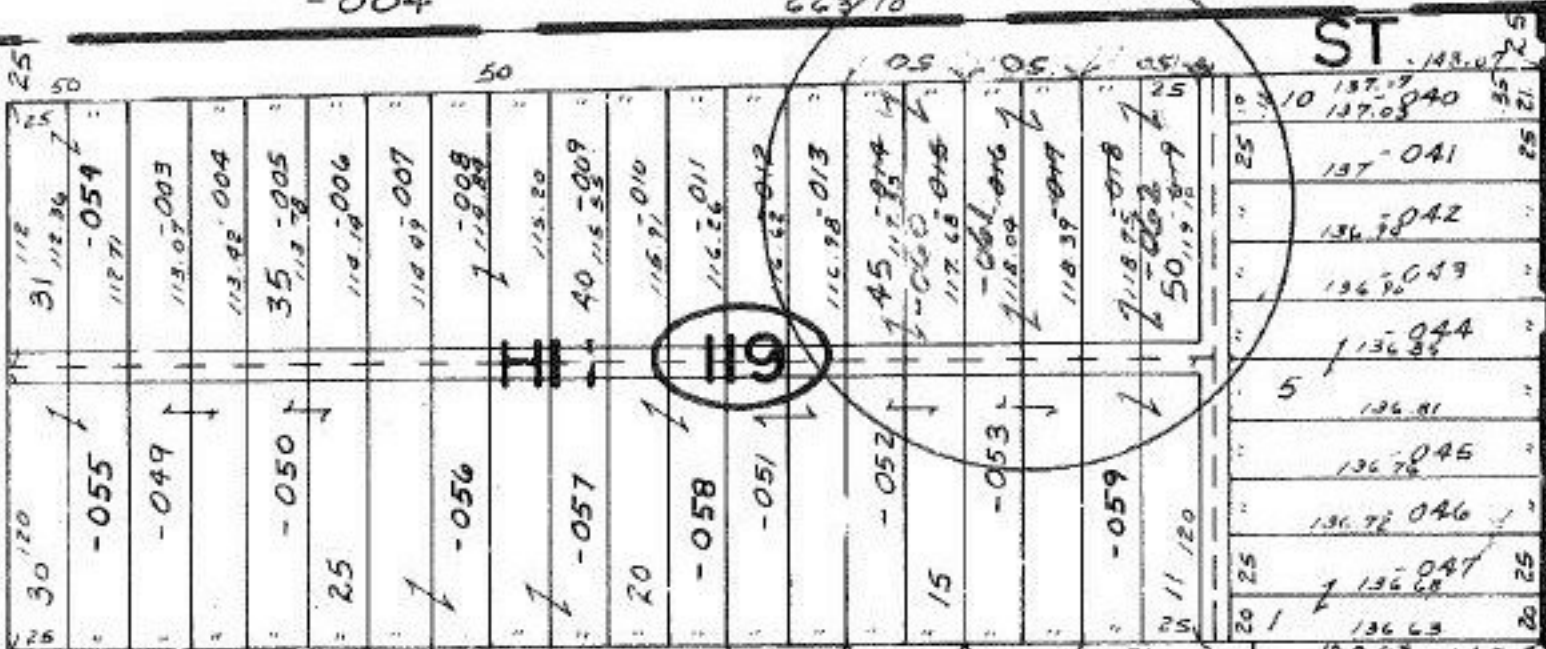

SEE

7-00-017A

93

COX