


75-21 89
74 900-025-06A 15.13
90.22

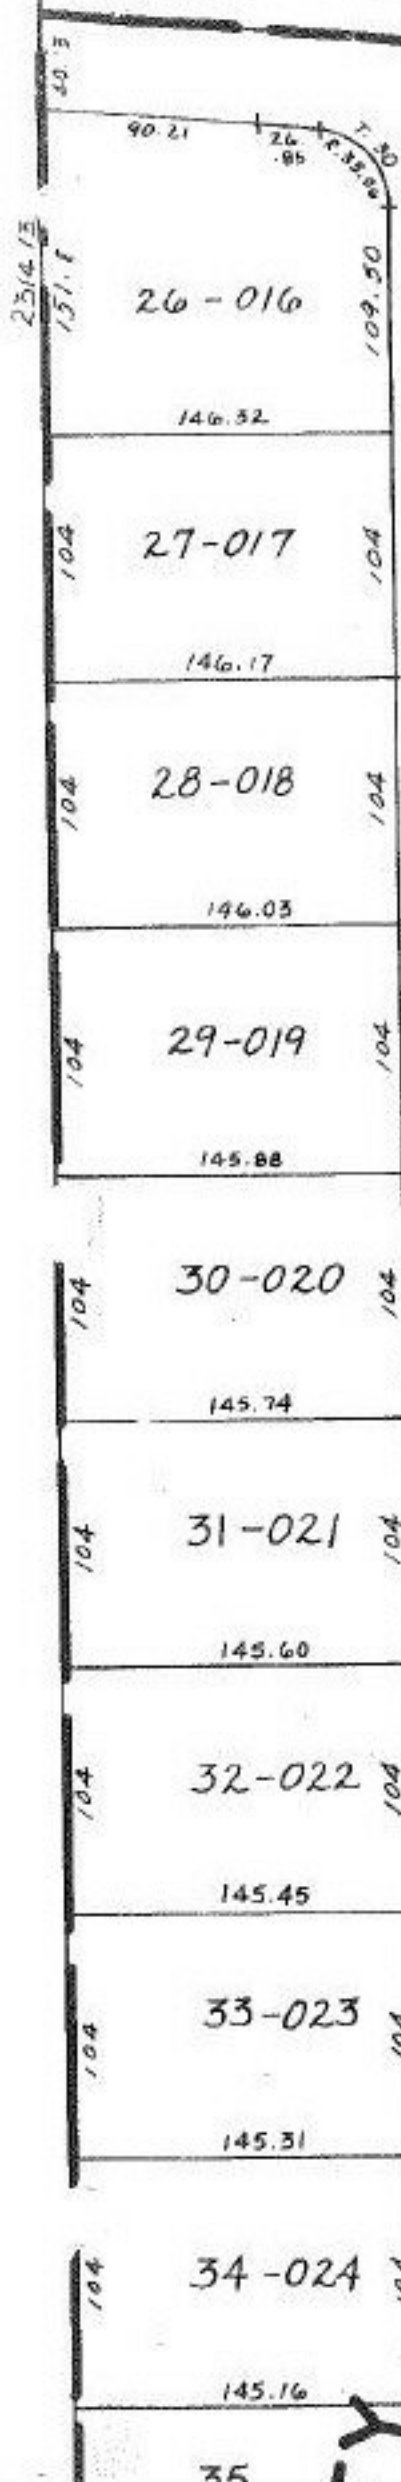


DR.

(900)

VOL. 34
PGS. 58 & 59
SUBDIVISION

DR.

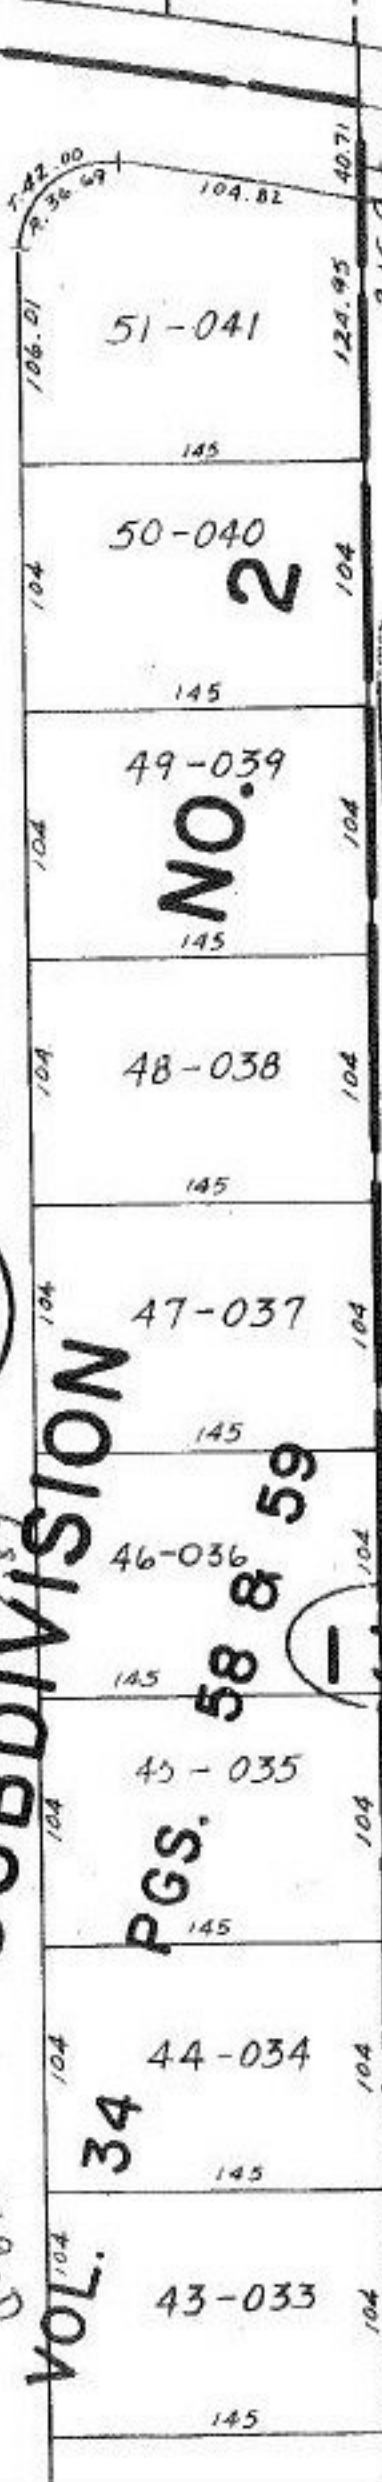

ELECTRIC

#13585

APPROVED
LORAIN CO.
MAP DEPT.

DATE 5-15-80

PAGE 400-019D


BY *[Signature]*

VOID AFTER

T.H.
7-23-80

~~70-085~~ -057-13585
70-088A. 9.89Ac.

(134)

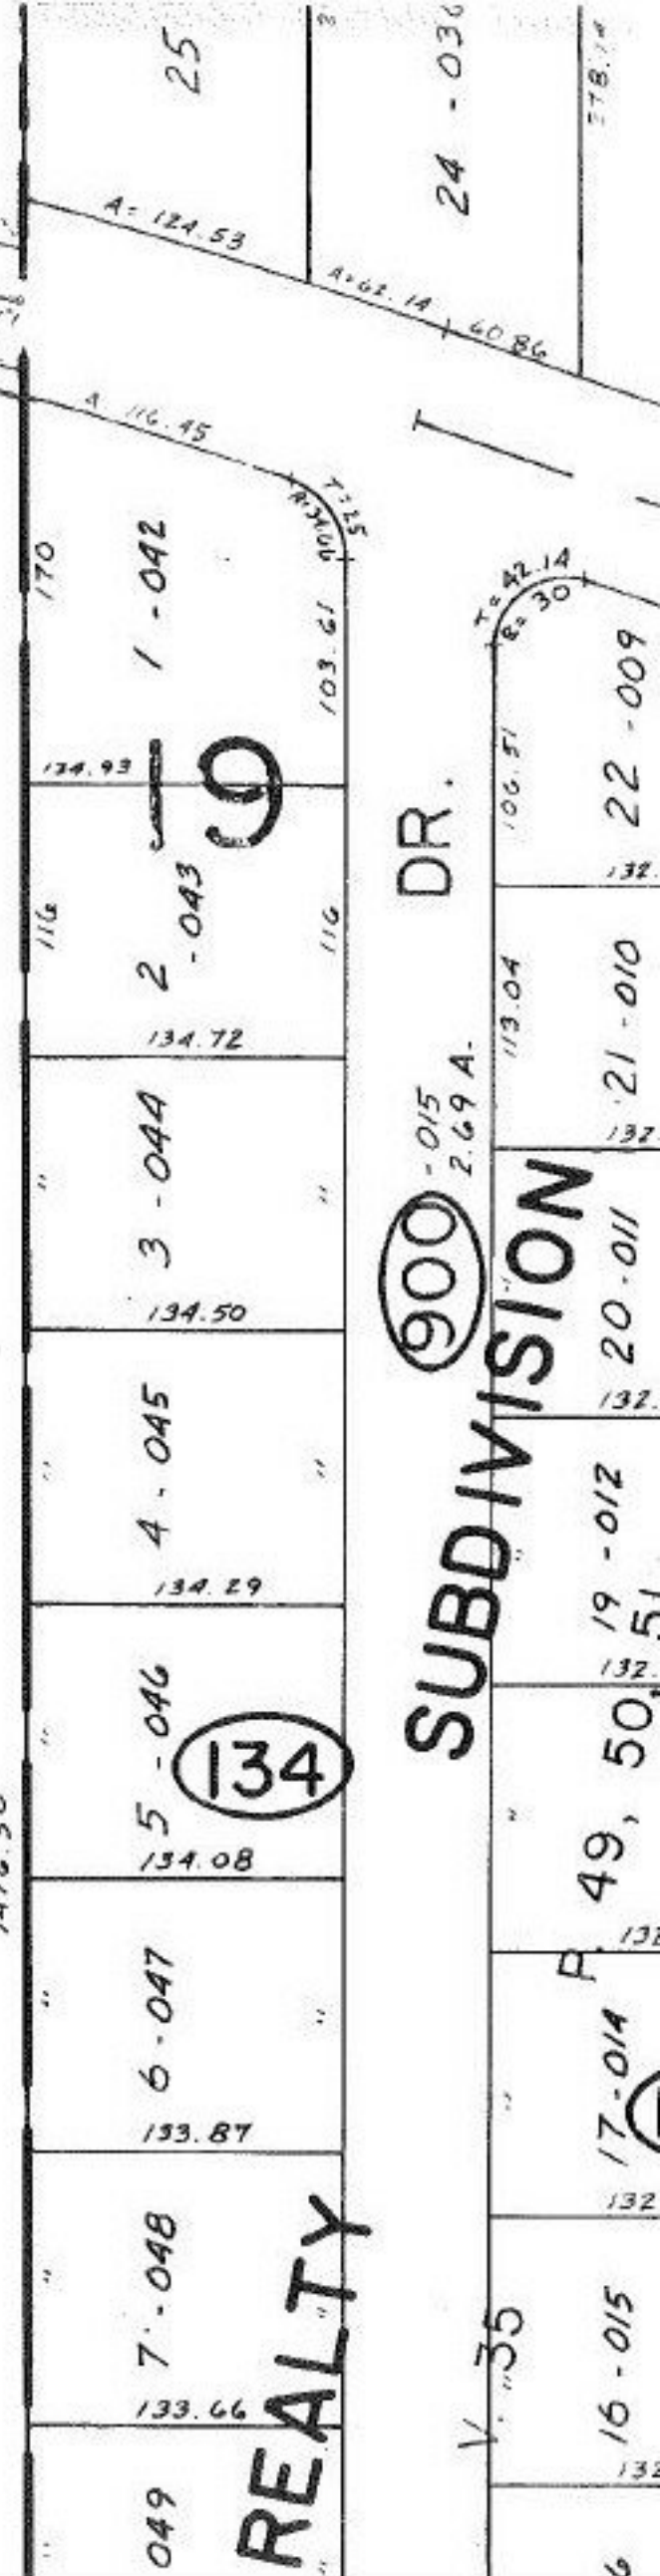

(900) SUBDIVISION

DR.

REALTY

(134)