

#13632

APPROVED LORAIN CO. MAP DEPT.
DATE 6-11-80
PAGE 15-00-061-B
BY Carolyn 4
VOID AFTER 13632

-009
32.96A

2457.56

5.22A

2452.42

-010
33.32A


-017
26.27A

#13632


APR 10 1981

#13632

APPROVED LORAIN CO. MAP DEPT.
DATE 6-11-80
PAGE 15-00-061-B
BY Carolyn 7
VOID AFTER 13632

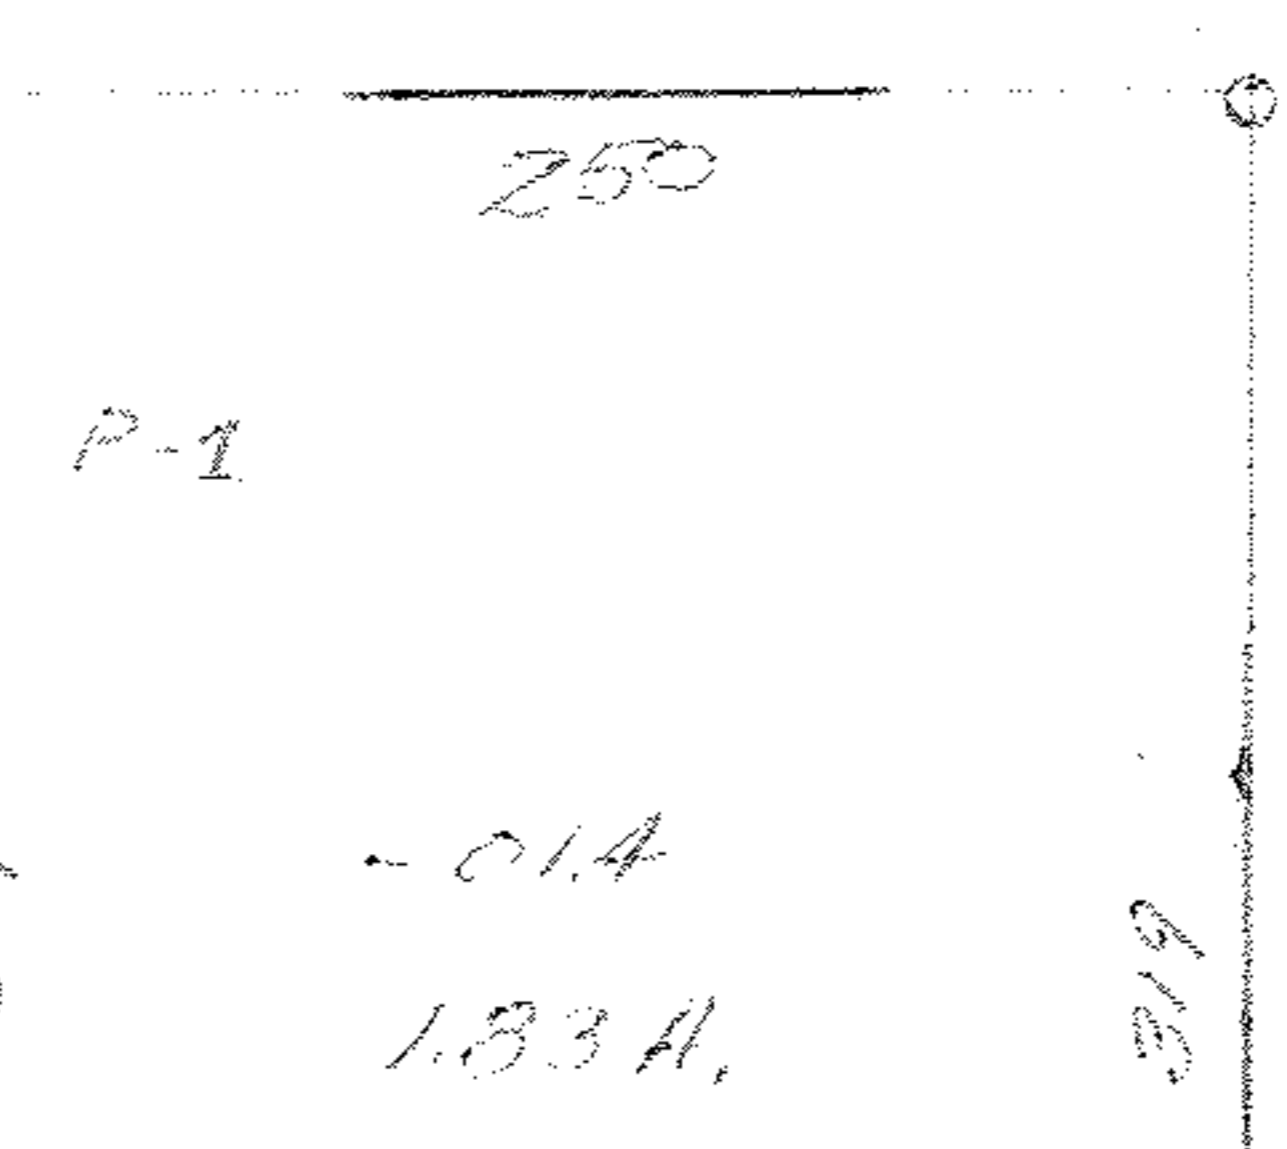

585 58 92.79 250 585-58 242.79

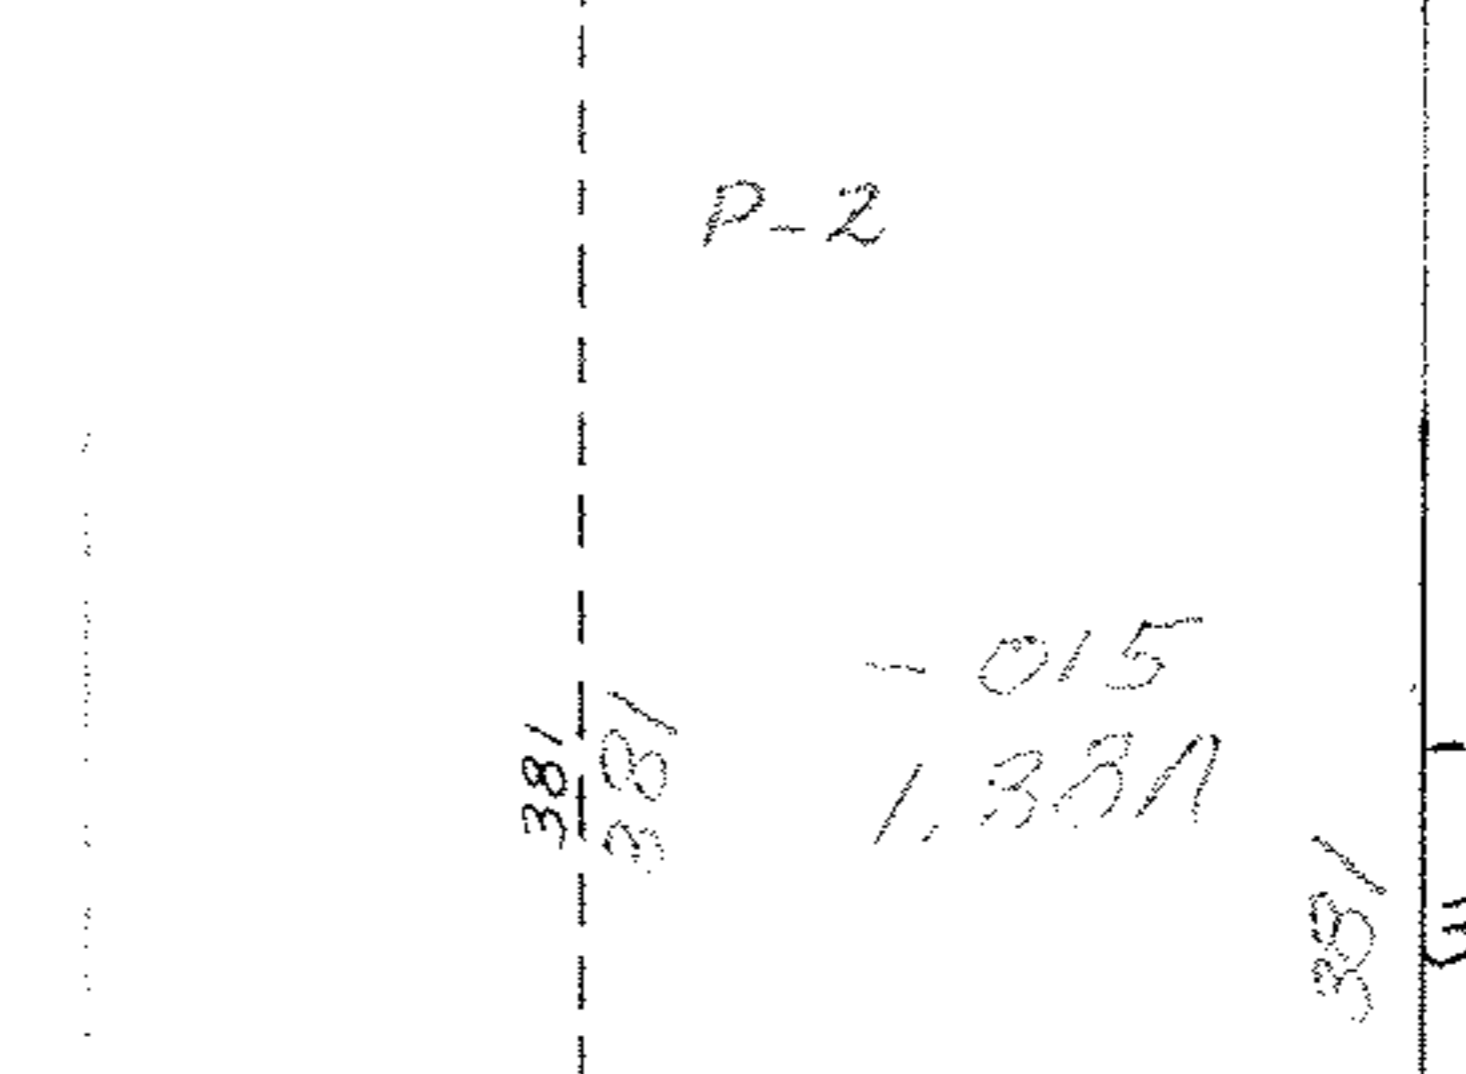

-011
3.73A

-006
3.47A

-007
3.47A

-018
2.09A