



496 102
 498-01
 500
 502
 504
 506-022
 508
 510-025
 512-036
 514-029
 516-031

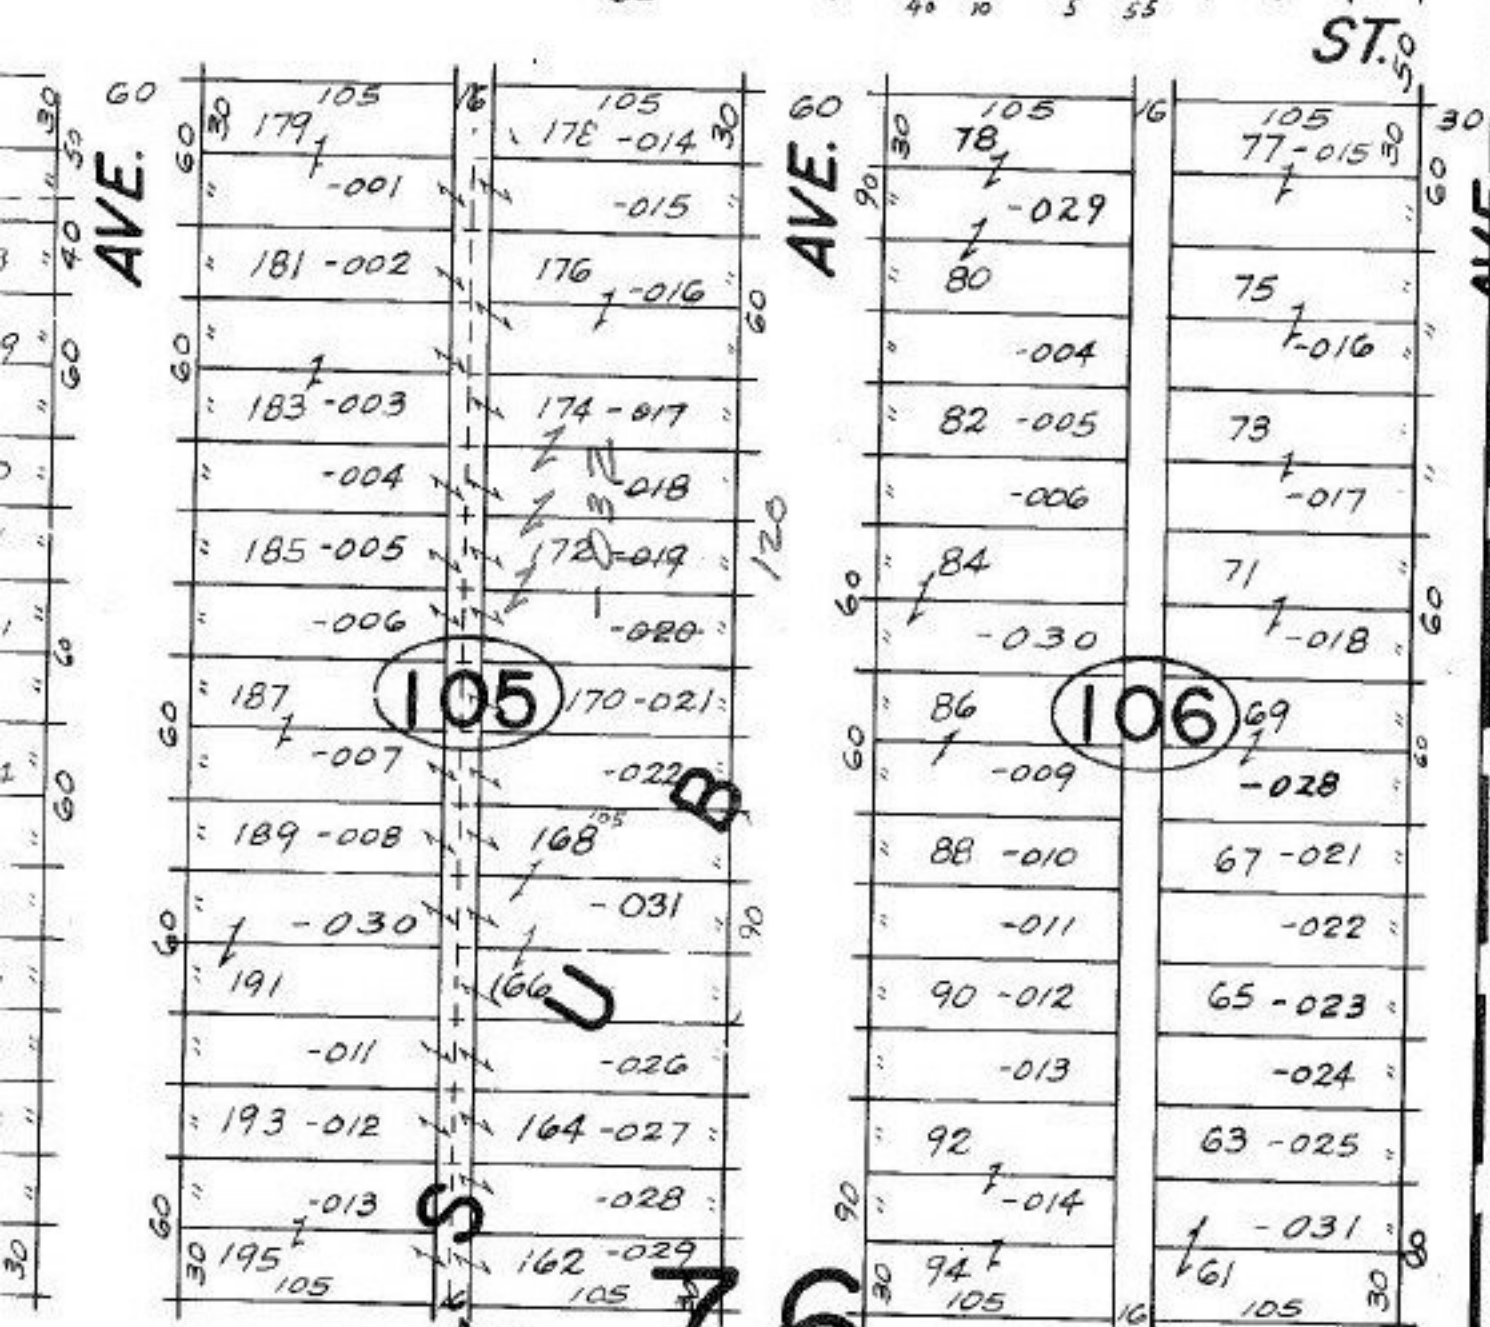

Vac. Co. Com. Res. 75-1030
 9-30-75

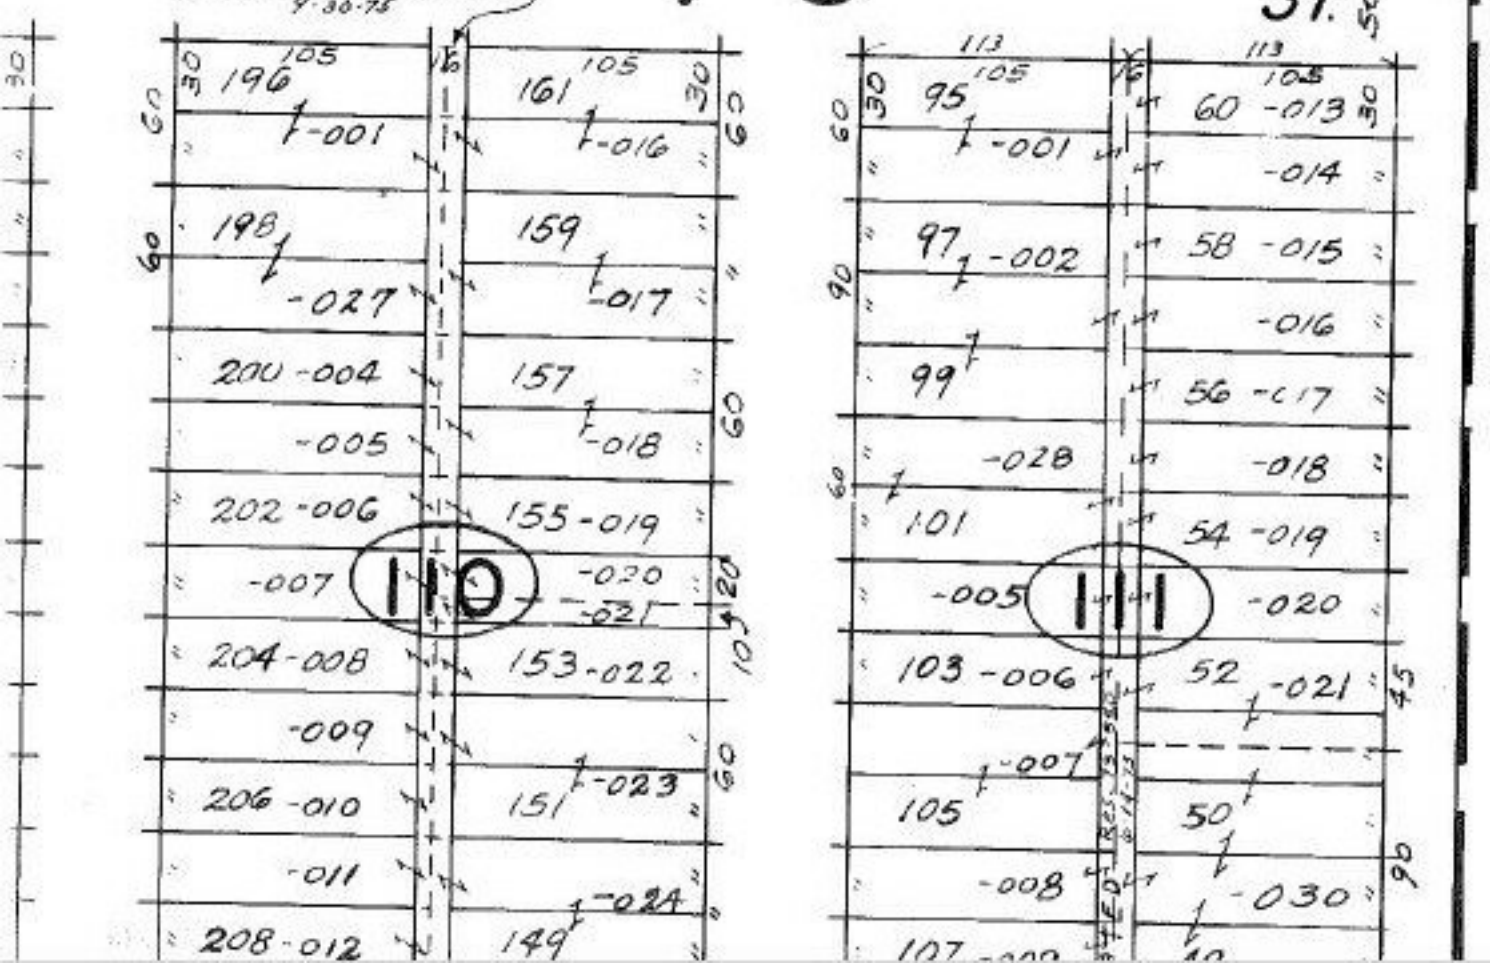

-001
 9.00A.

T.M.
 4-8-81

#13872

APPROVED LORAIN CO. MAP DEPT.	
DATE 10-21-80	
PAGE 3-00-075A	
BY <i>[Signature]</i>	
VOID AFTER	