
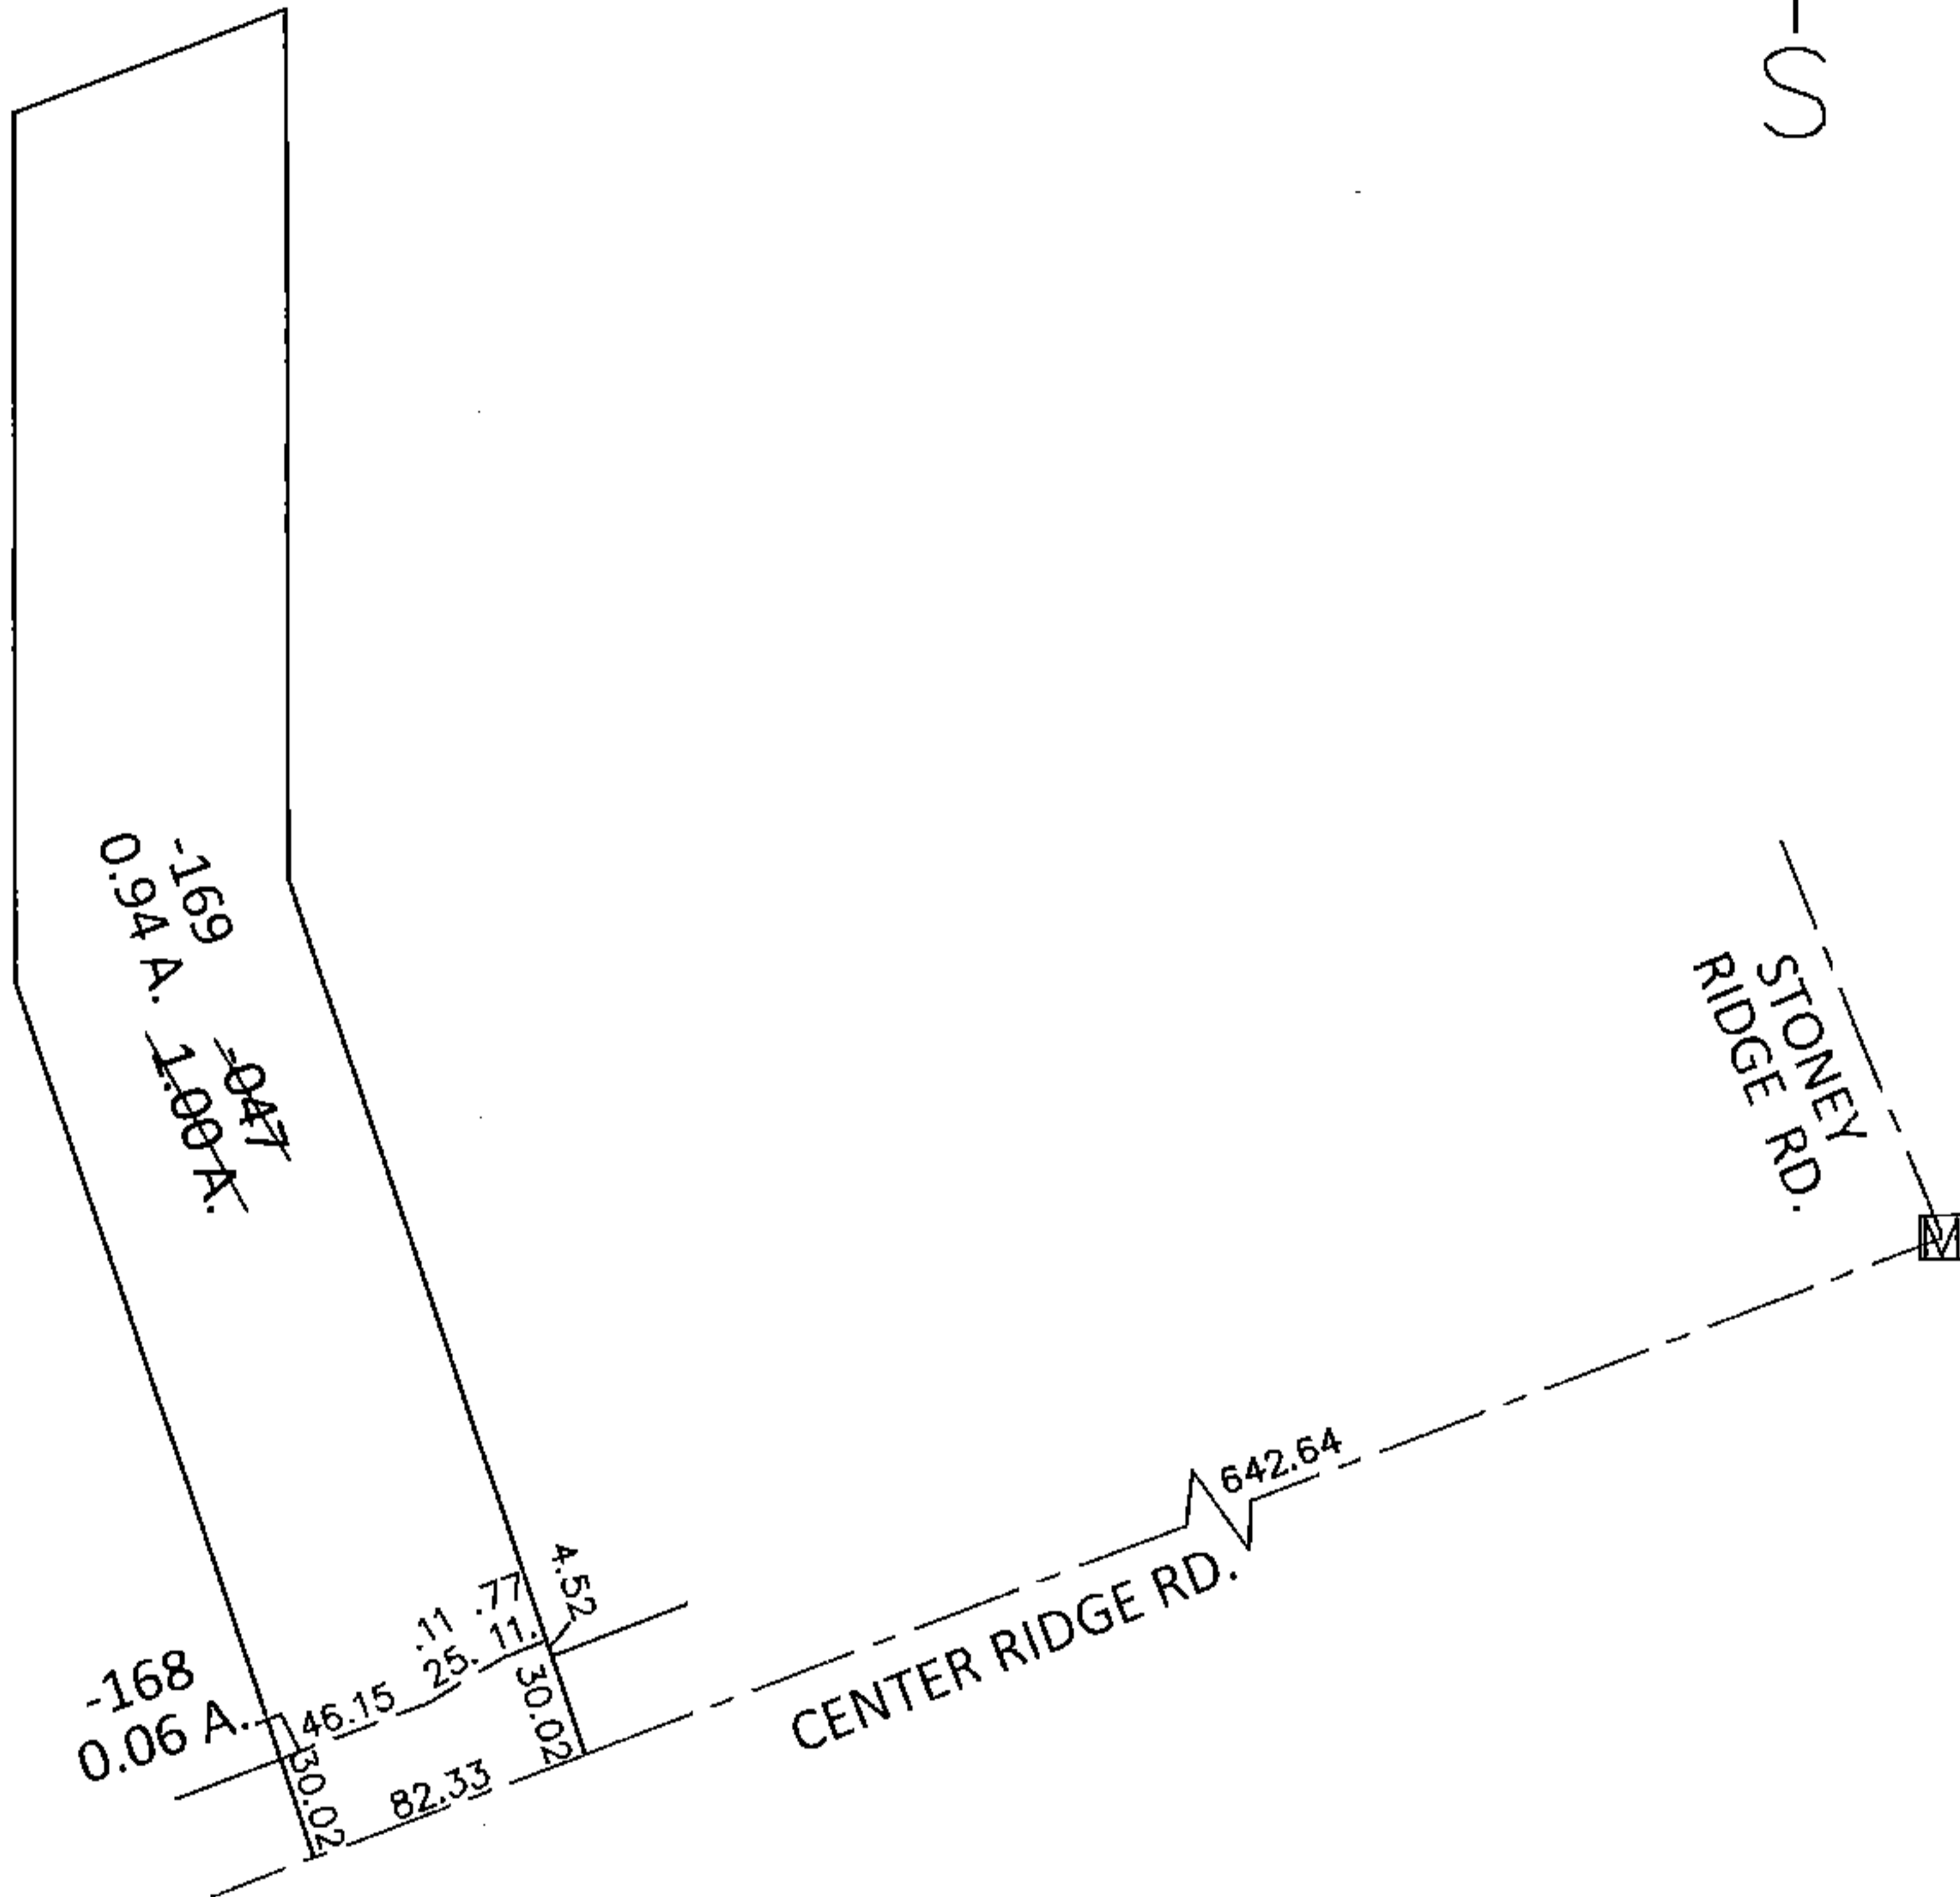


PARENT PARCEL: 07-00-028-101-047

CHILD PARCEL: 07-00-028-101-168, -169

14-00496

STARTING POINT: AT A MON BOX AT THE INTERSECTION OF C/L OF CENTER RIDGE RD. AND C/L OF STONEY RIDGE RD.

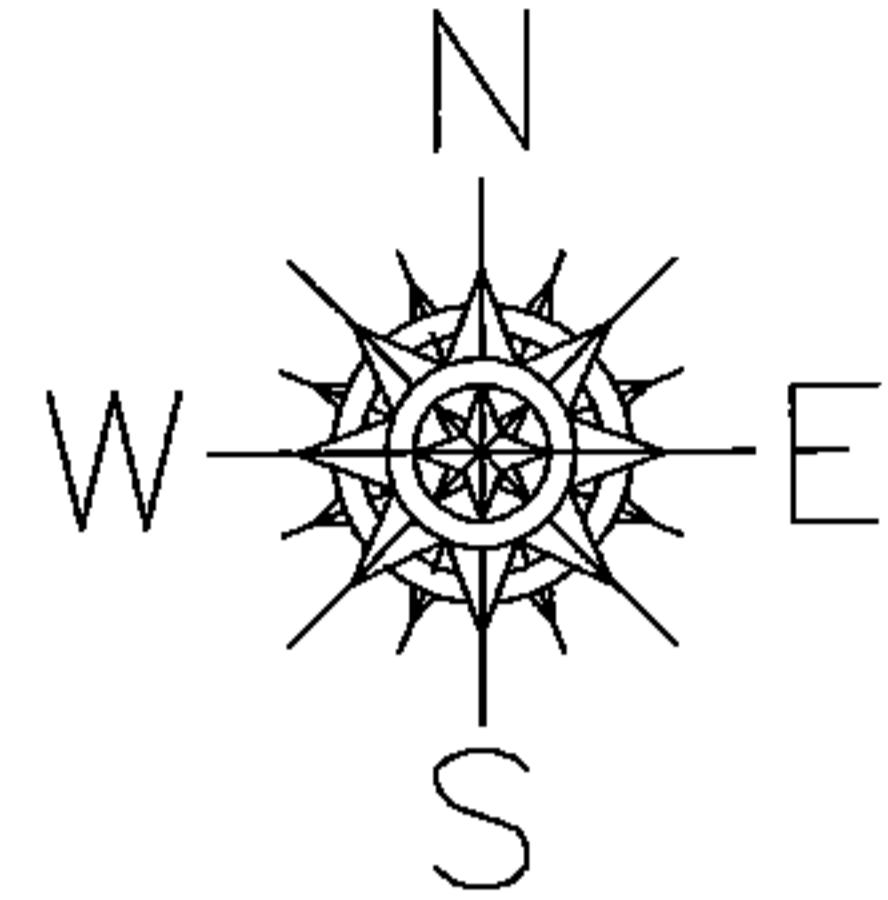

0.94 A. 1.00 A.  
-169  
-047


0.06 A.  
-168

46.15  
82.33  
30.02  
30.02  
25.11  
11.77  
4.52

642.64  
CENTER RIDGE RD.

STONEY  
RD.  
RIDGE

LOR-20-22.13  
16-WDV

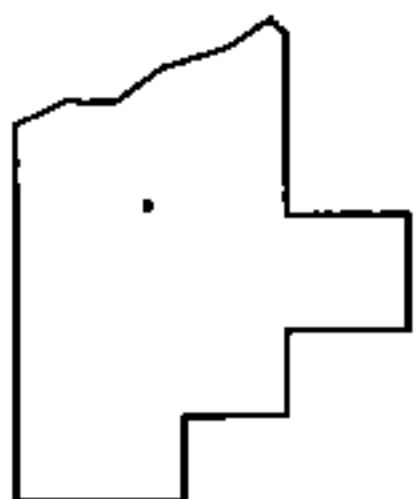

**SPLITS/DEEDS PROCESSED**

LORAIN COUNTY TAX MAP DEPARTMENT  
226 MIDDLE AVE. ELYRIA, OHIO

SURVEYED BY: WILLIAM D. THOMAS

CLOSURE: .01:10,000

MAP PAGE(S): 7-00-028-C

APPROVED BY: RRM DATE: 8-25-14

SCALE: 1"= 100 PRIOR INST.: OR 230/825