



BRC


38th ST.

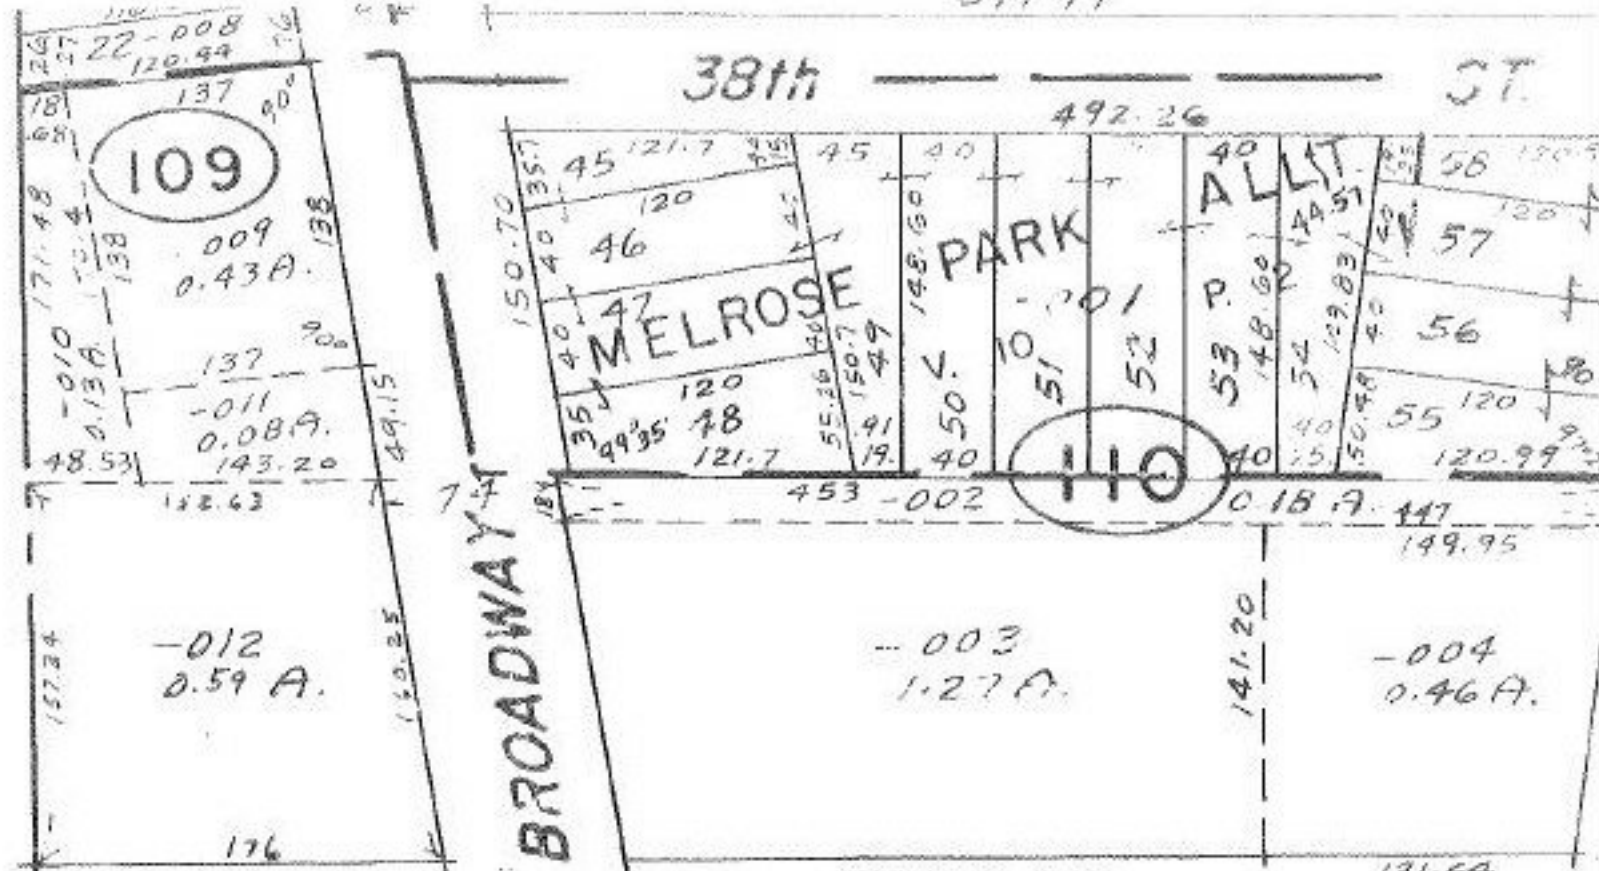

BROADWAY

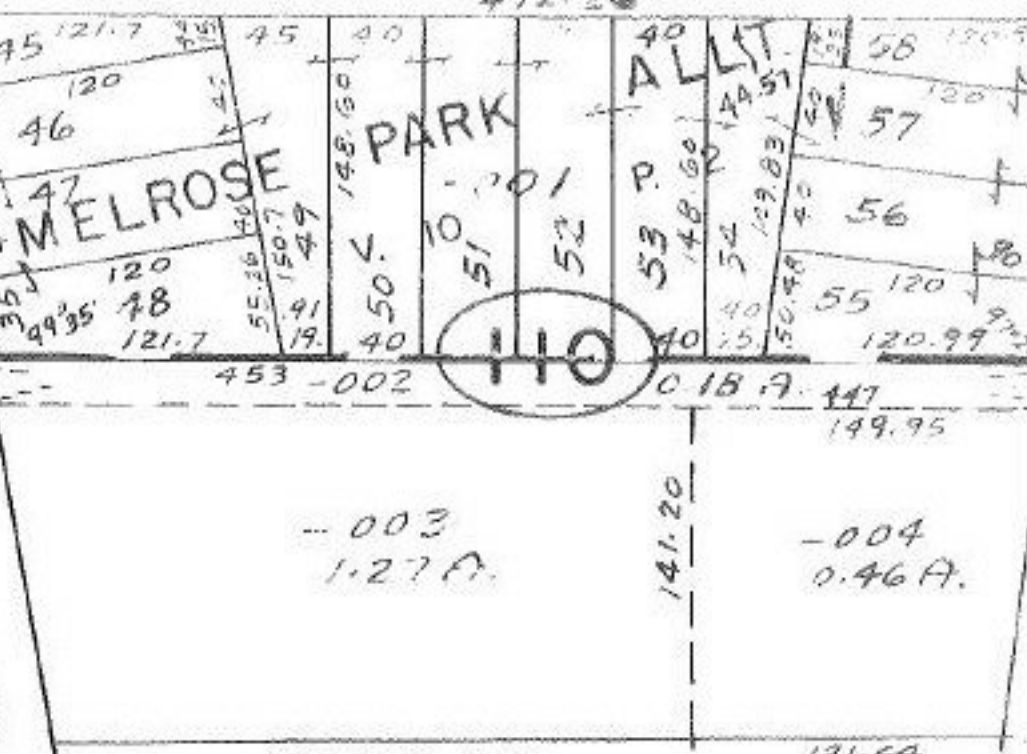

39th ST.

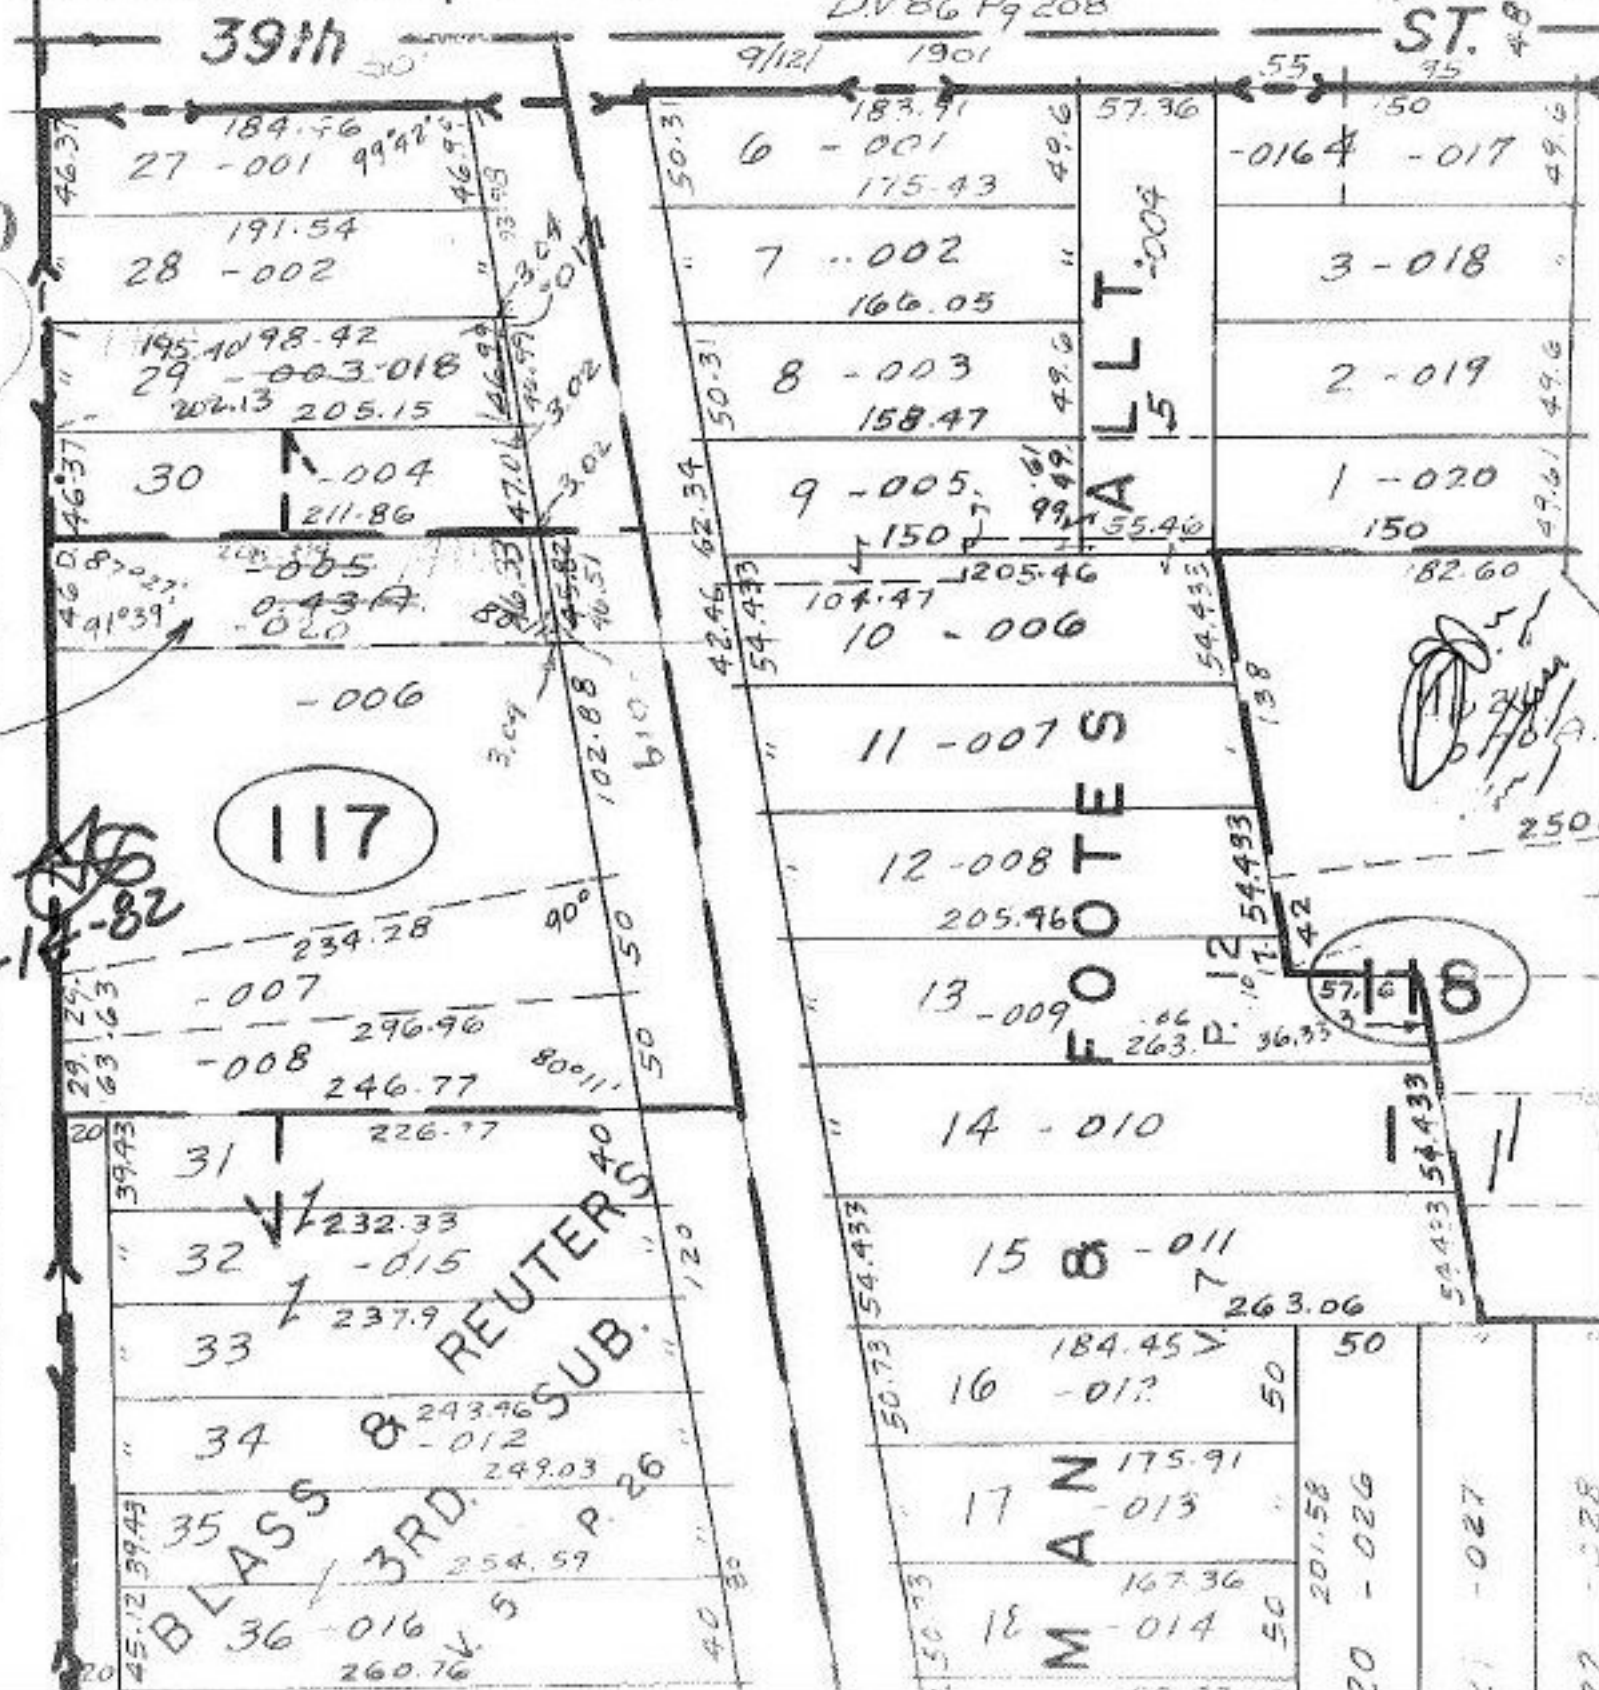

#14490

198.42  
3.02  
195.40  
25.15  
3.02  
202.13

#138 WD

#14491

PREVIOUS DEED  
12/10/316  
No Good

#14490

#1449

SEE 2-01-003

APPROVED  
LORAIN CO.  
MAP DEPT.  
DATE 1-12-82  
F. 3-00-103-A  
BY T. McMain  
VOID AFTER

18-82

117

118

REUTER SUB.  
B LASS 3RD. 5 P. 26

ALLEY

FOOTES

MANN

Handwritten signature and notes