



L. S. & S. B. DAY'S SUB.
V. 5 P. 12

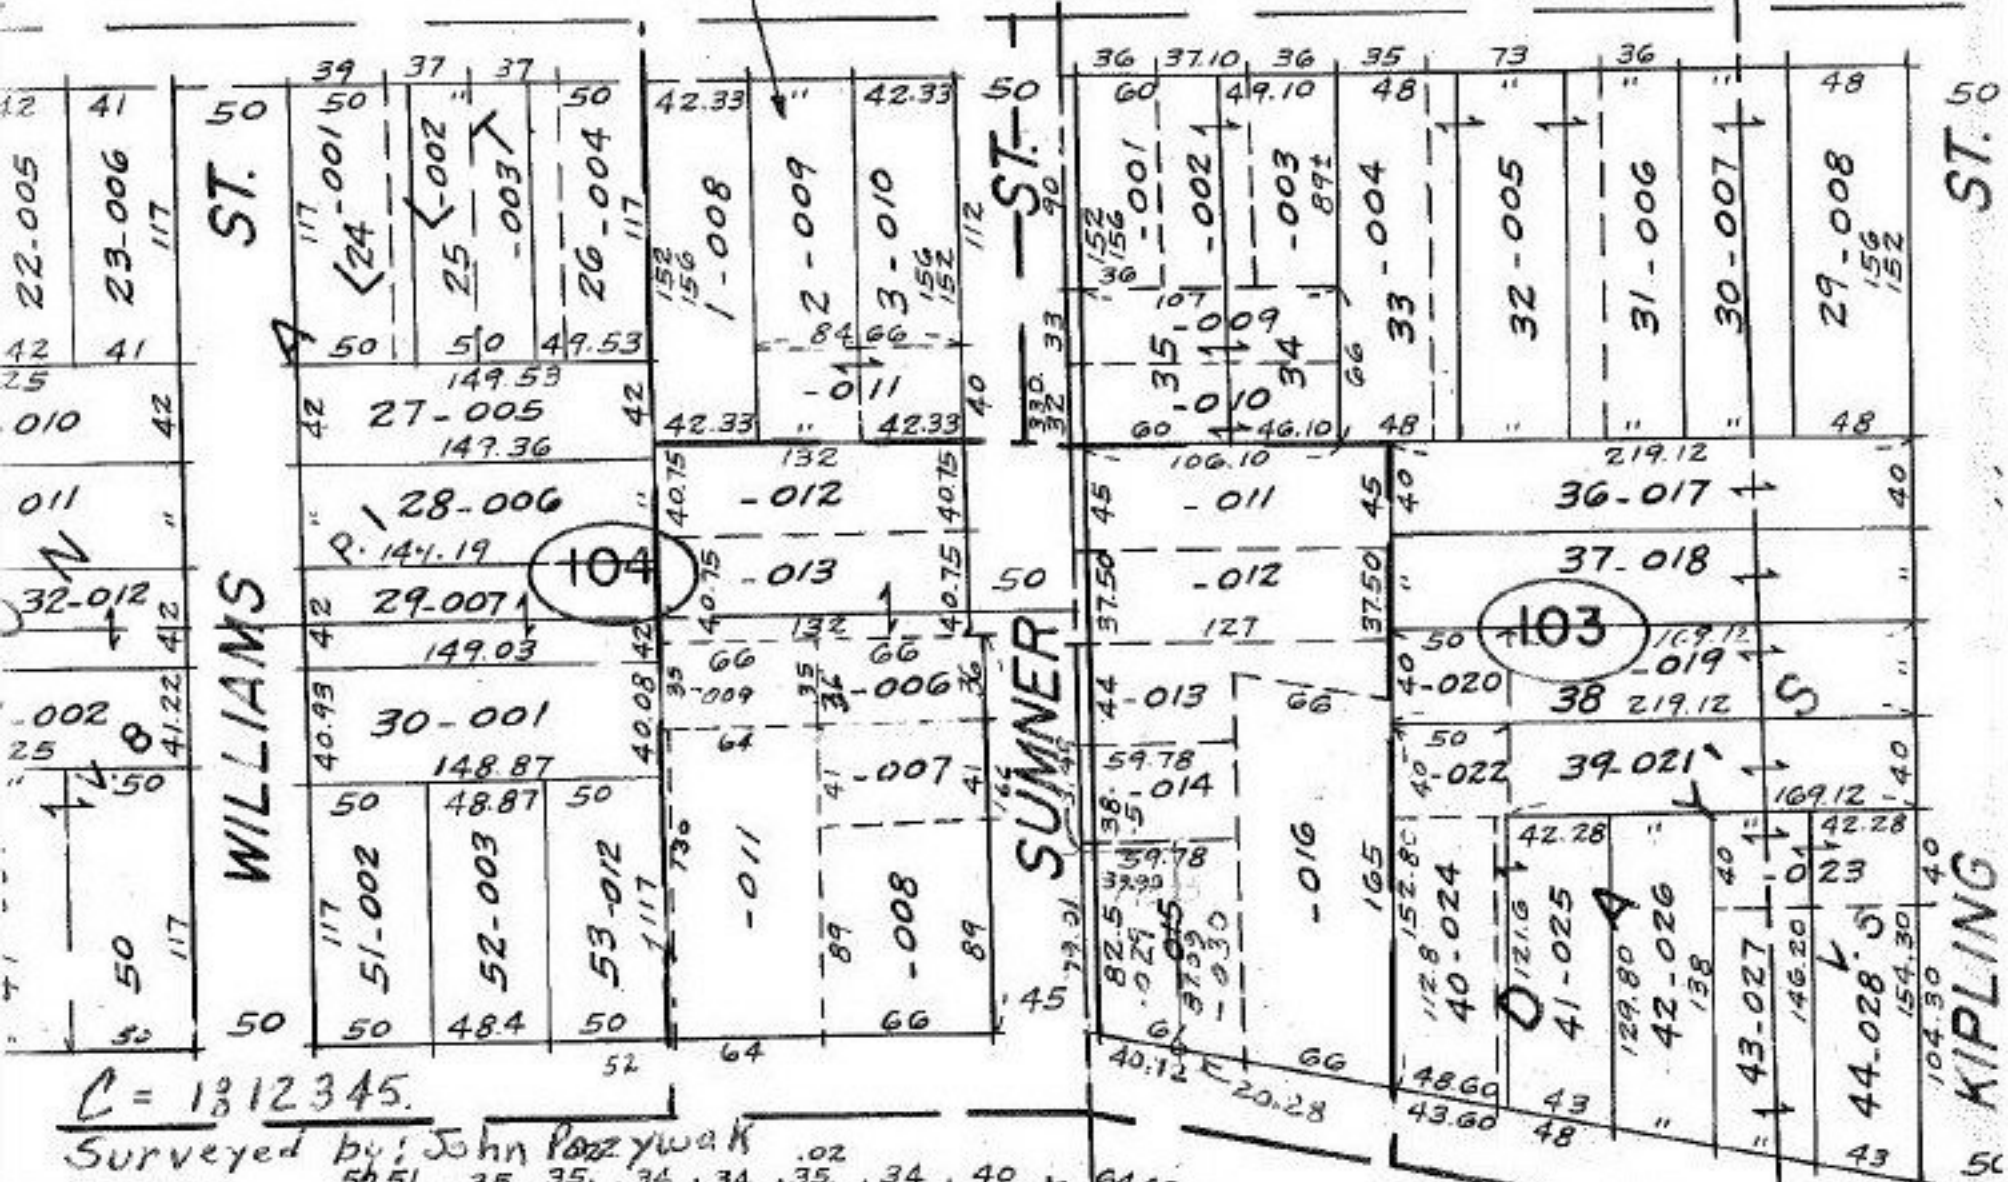


C = 12345

Surveyed by: John Pozzywak


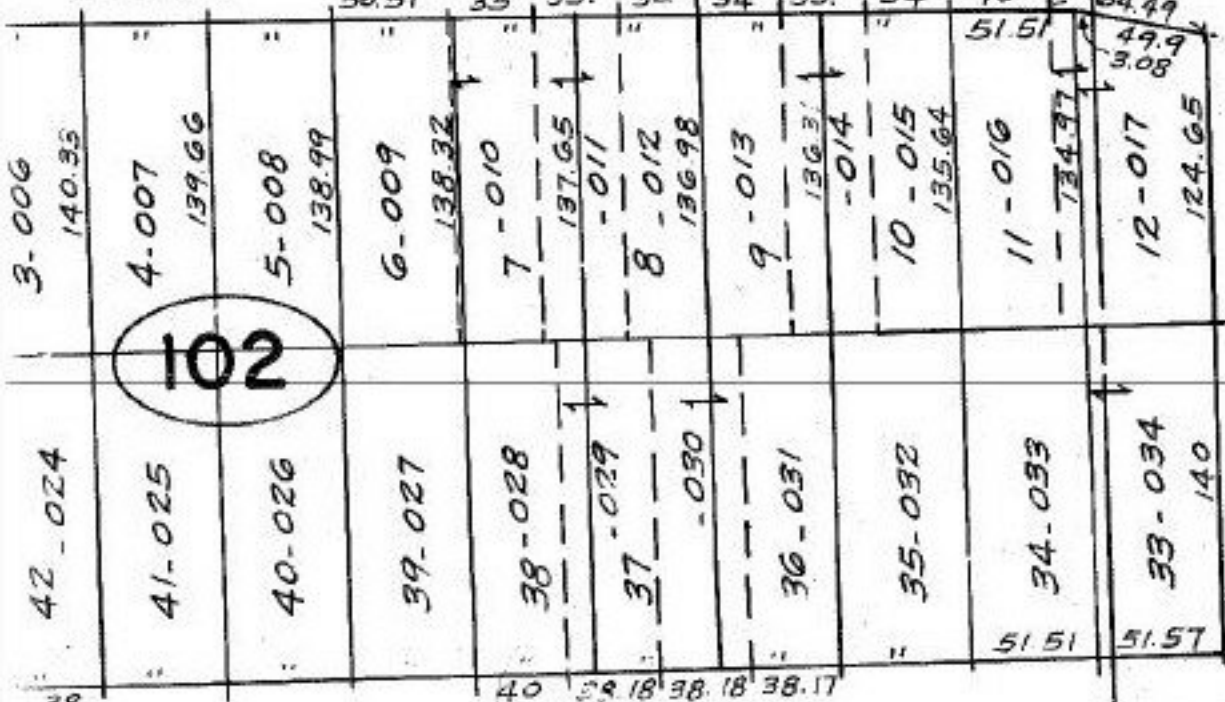


AVE. 60

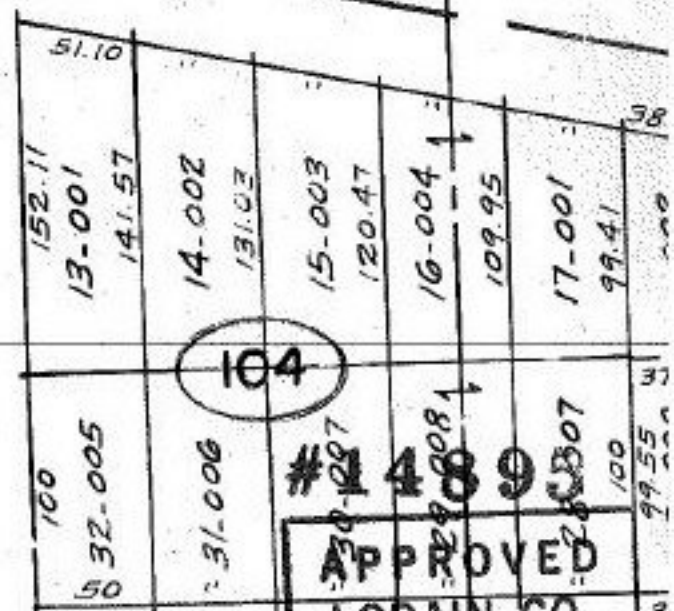

JAN 21 1983

APPROVED
LORAIN CO.
MAP DEPT.

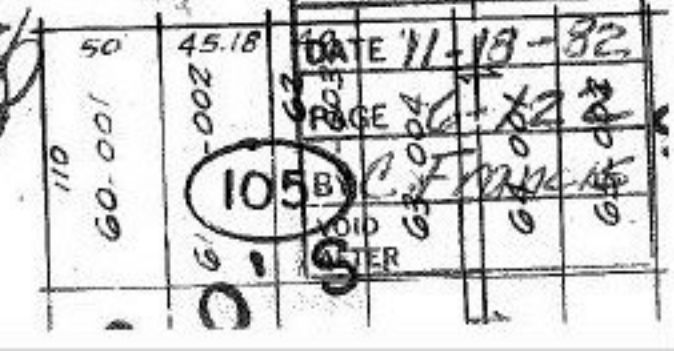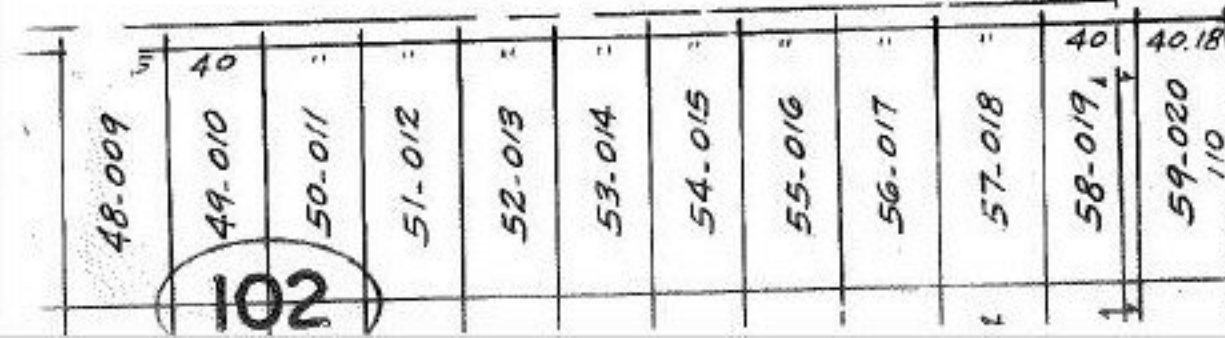

DATE 11-18-82
PAGE 22
LORAIN CO. MAP DEPT.