


A-337  
6-21-50


#1610  
APPROVED  
LORAIN CO.  
MAP DEPT.  
DATE 3-21-68  
3-00-079 A  
BY D. Maynard

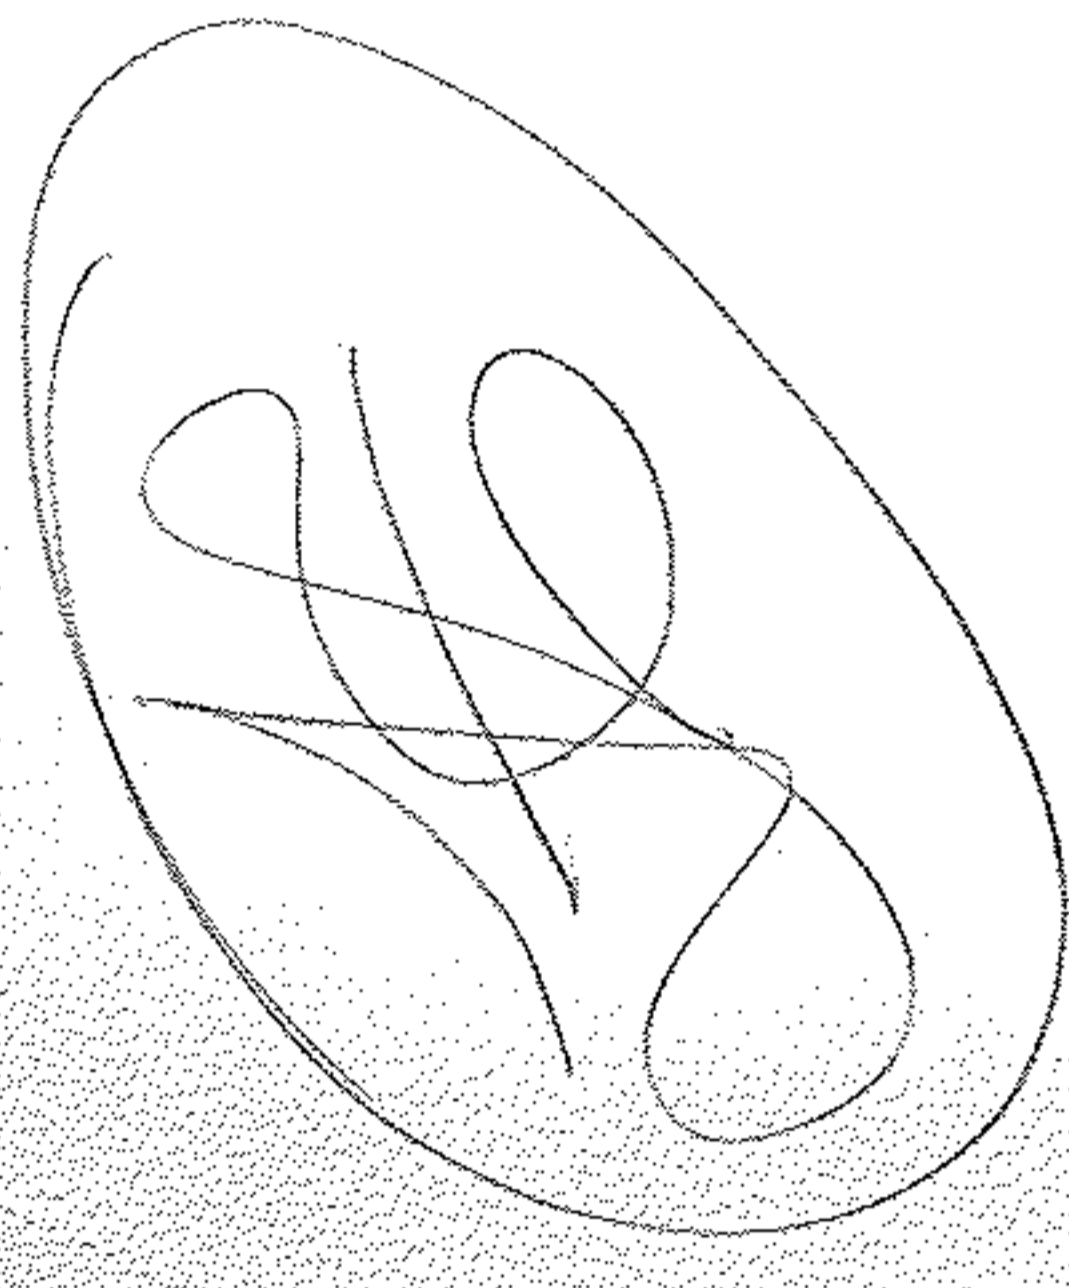

SEE 3-00-081-A

#1610  
APPROVED  
LORAIN CO.  
MAP DEPT.  
DATE 3-21-68  
3-00-079 A  
BY D. Maynard

Done 5/11/68  
W. Kochis

 

37TH

ST.

AVE.

AVE.

Bik. N 1.45A. -030

1329.21

1259.21

Bik. C.

-029  
2.75A.

40

60

Bik. L 400 -015 -070A.

665

610

101

102

1259.21

50

AVE.

50