
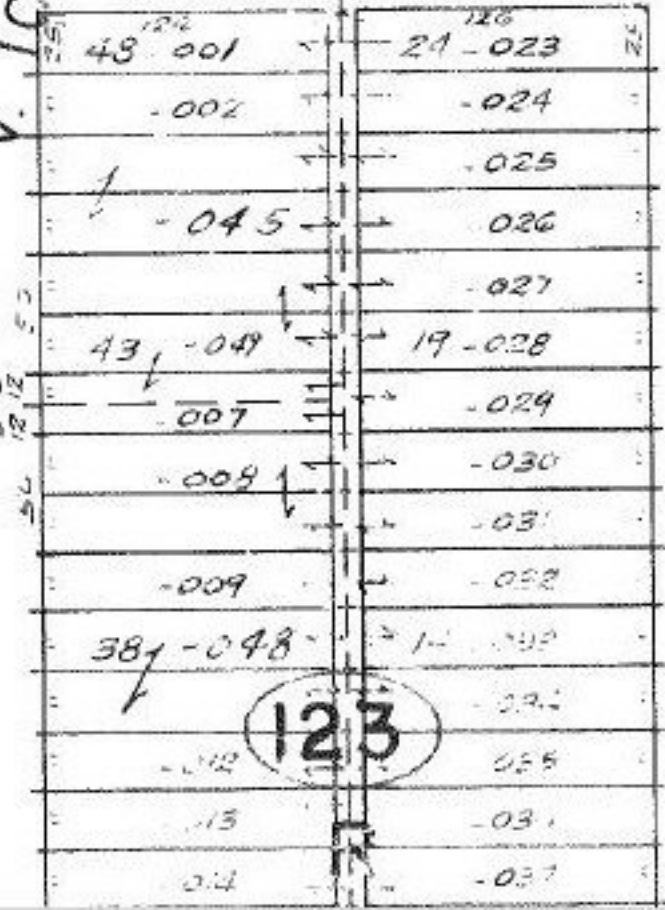
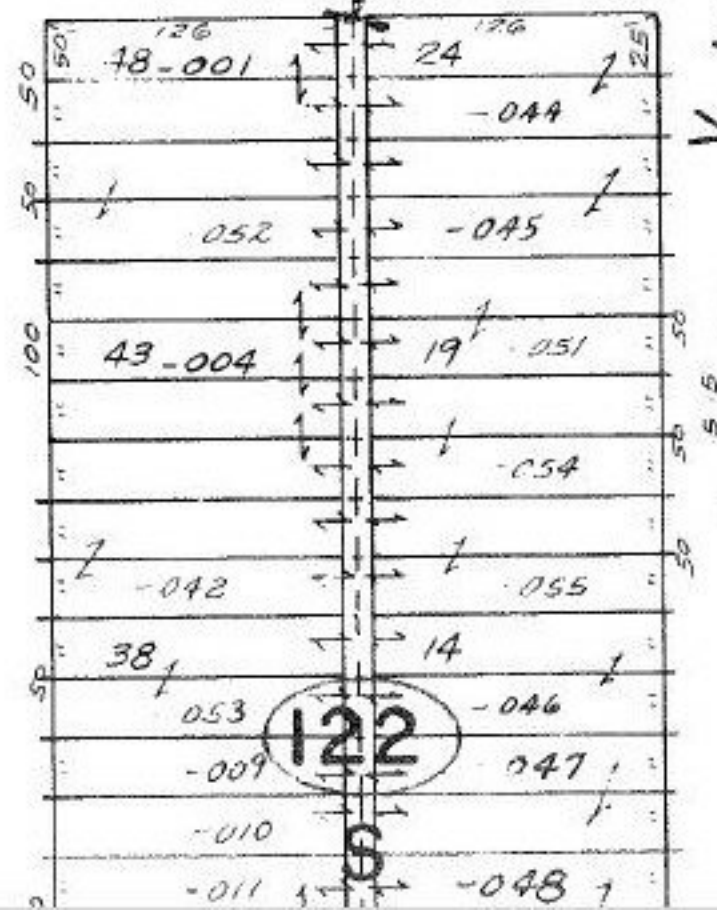
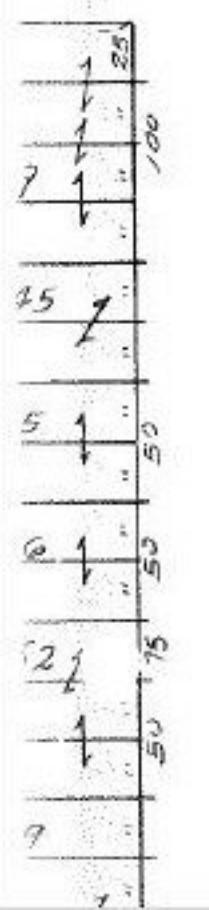
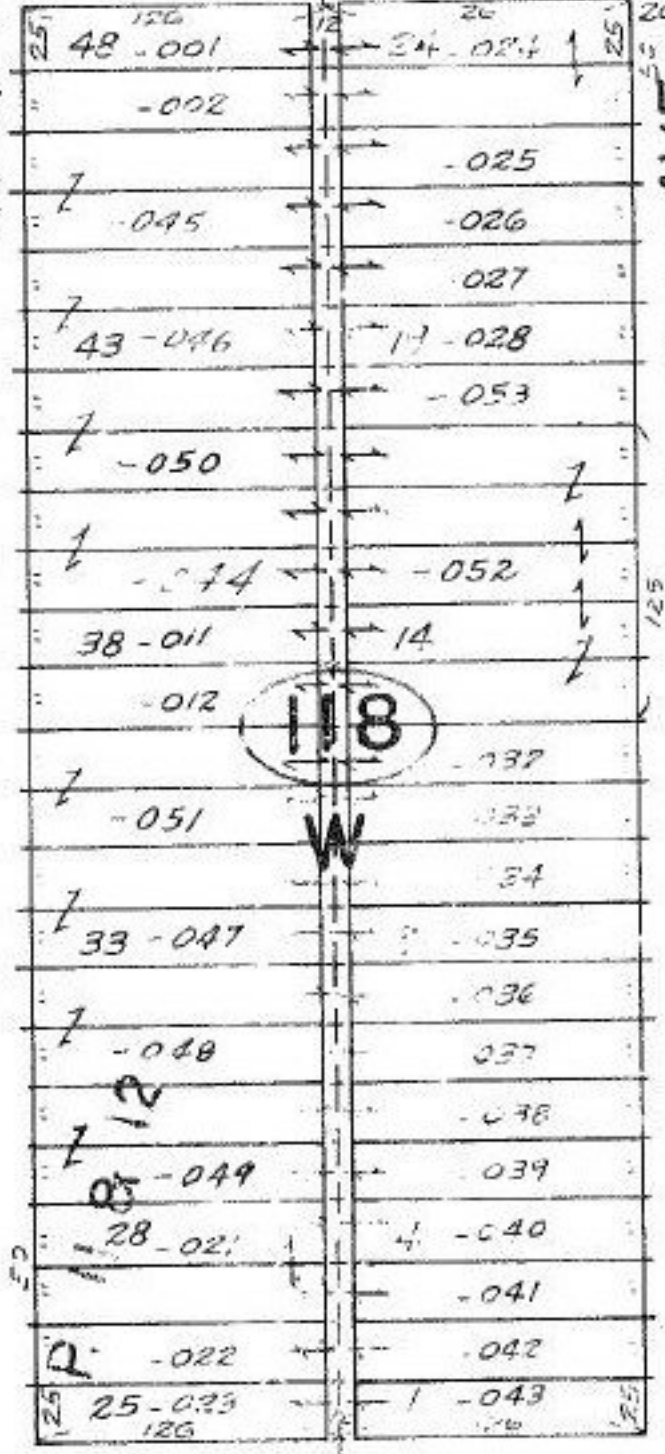


ST.

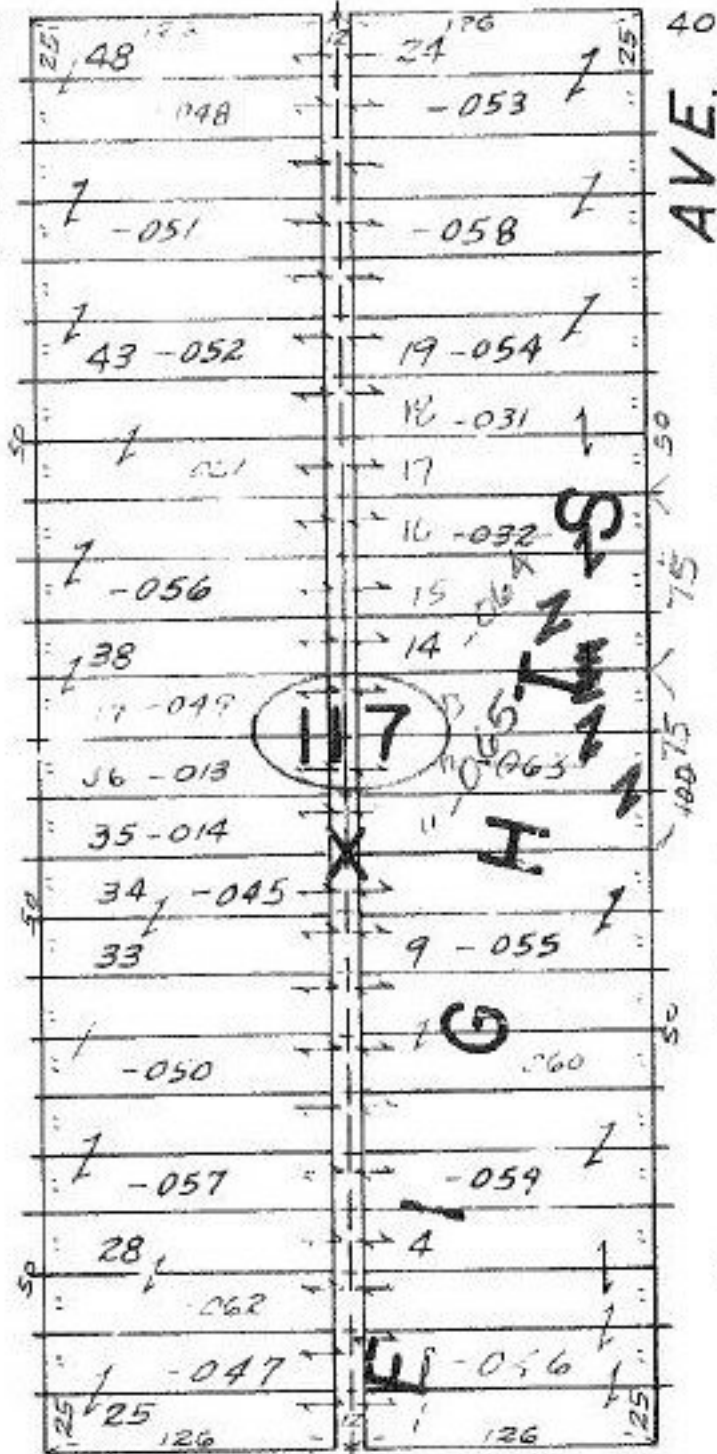

ST.

#16115

APPROVED,
LORAIN CO.
MAP DEPT.

DATE 4-2-85

PAGE 7-00-001-D

BY T. McNamee

VOID

EN 10-18-85

200-