
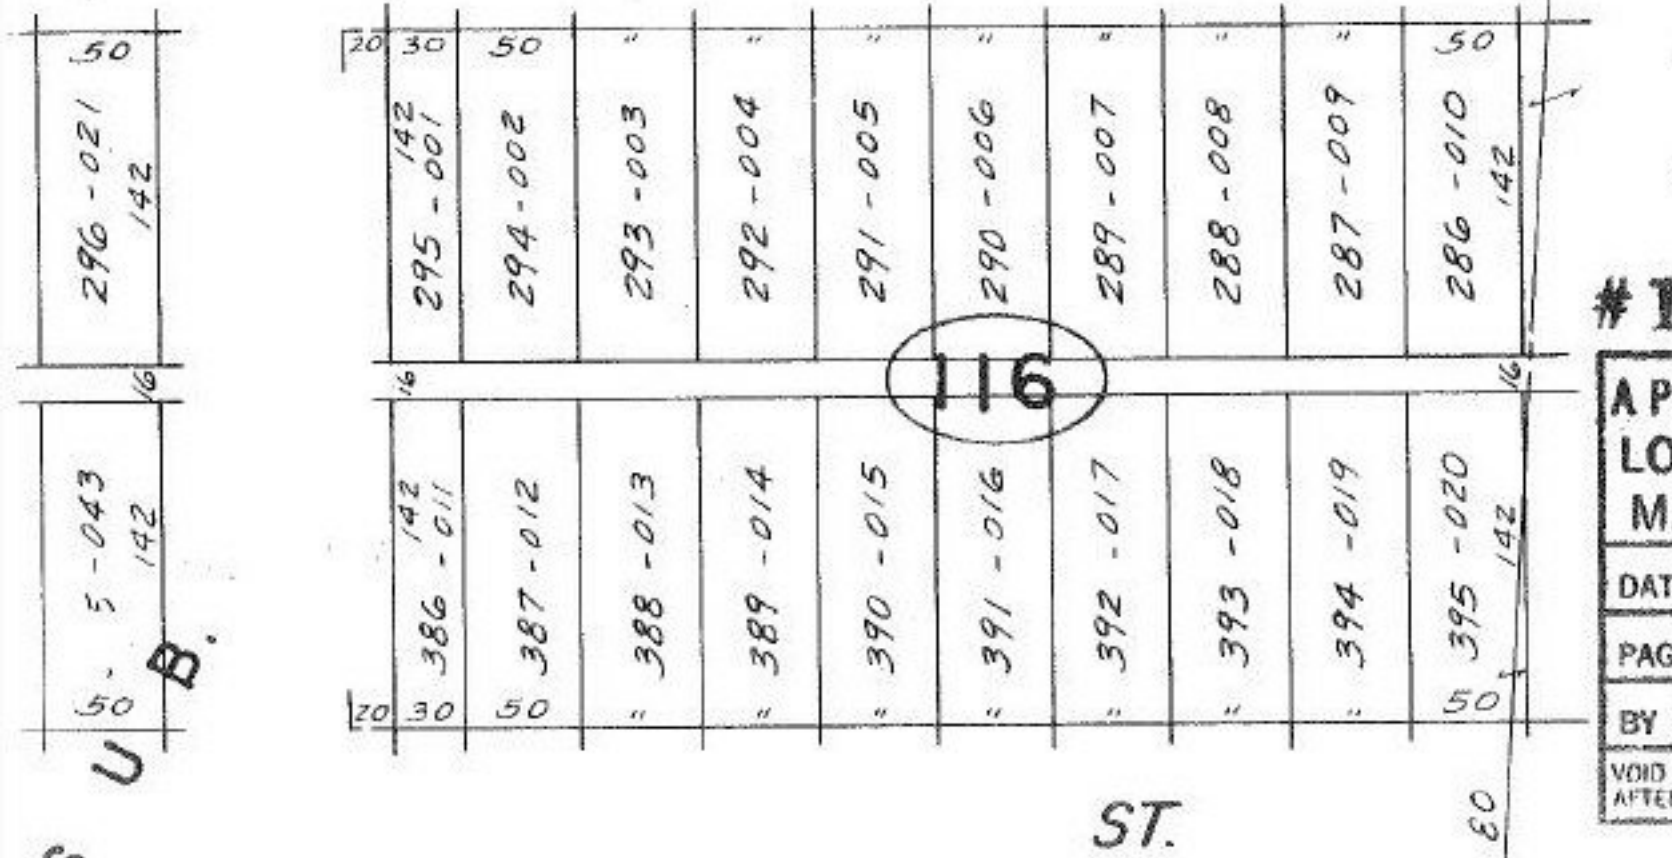


Pt. 03-00-083-101-006
Pt. 806h.

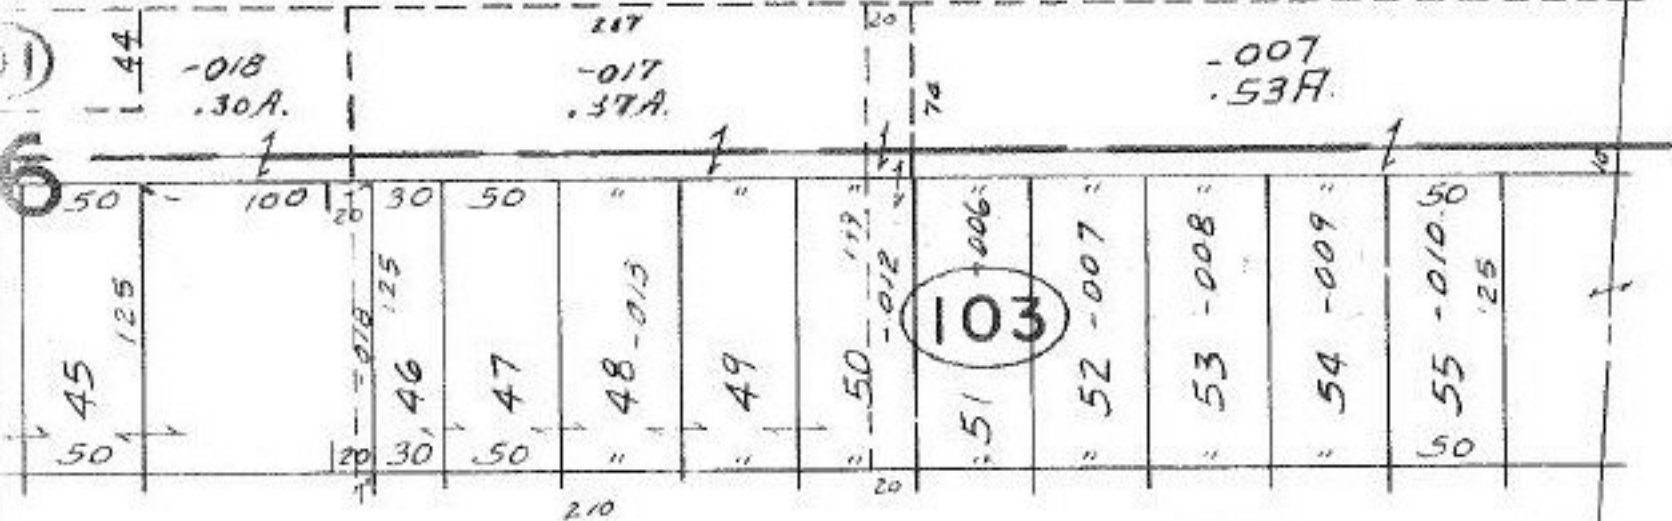

T.M.
7.31.85

#16160

APPROVED LORAIN CO. MAP DEPT.	
DATE 5-3-85	
PAGE 3-00-025B	
BY <i>[Signature]</i>	
VOID AFTER	16160