

363
-003
50A.

RD. 6/6

199.76
This side


60
107

200

-067
149A.

200

107

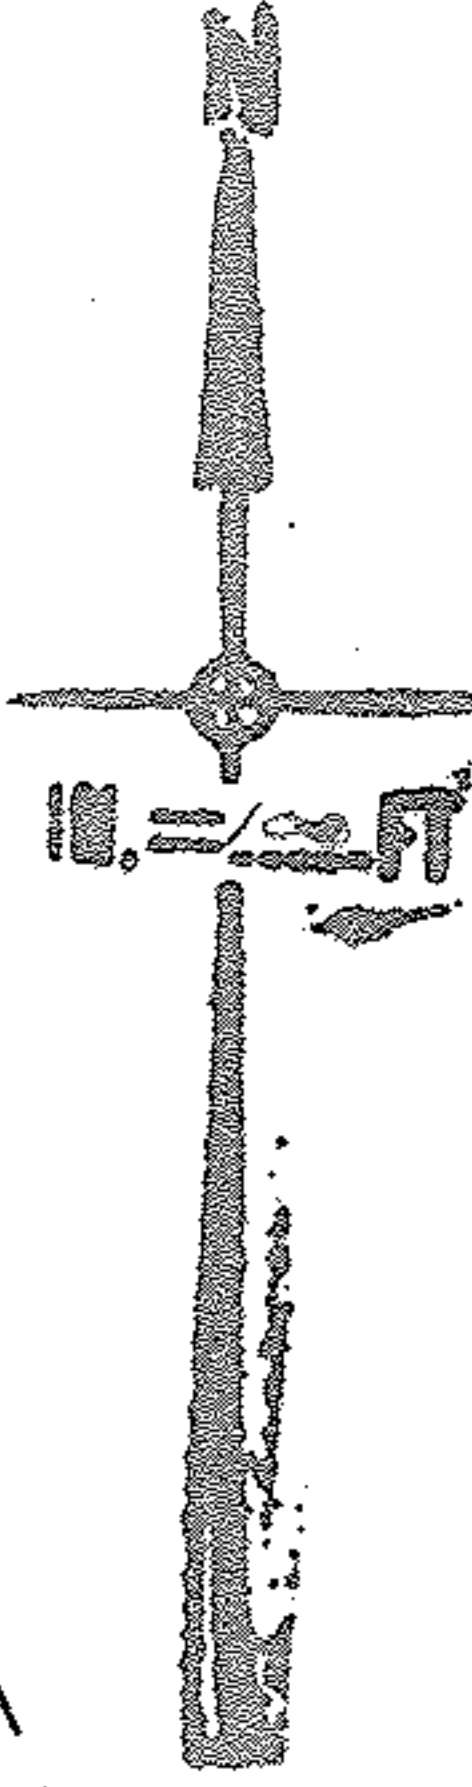

1627


APPROVED
LORAIN CO.
MAP DEPT.

DATE 3-22-68

4-00-01-11

BY

Hollert

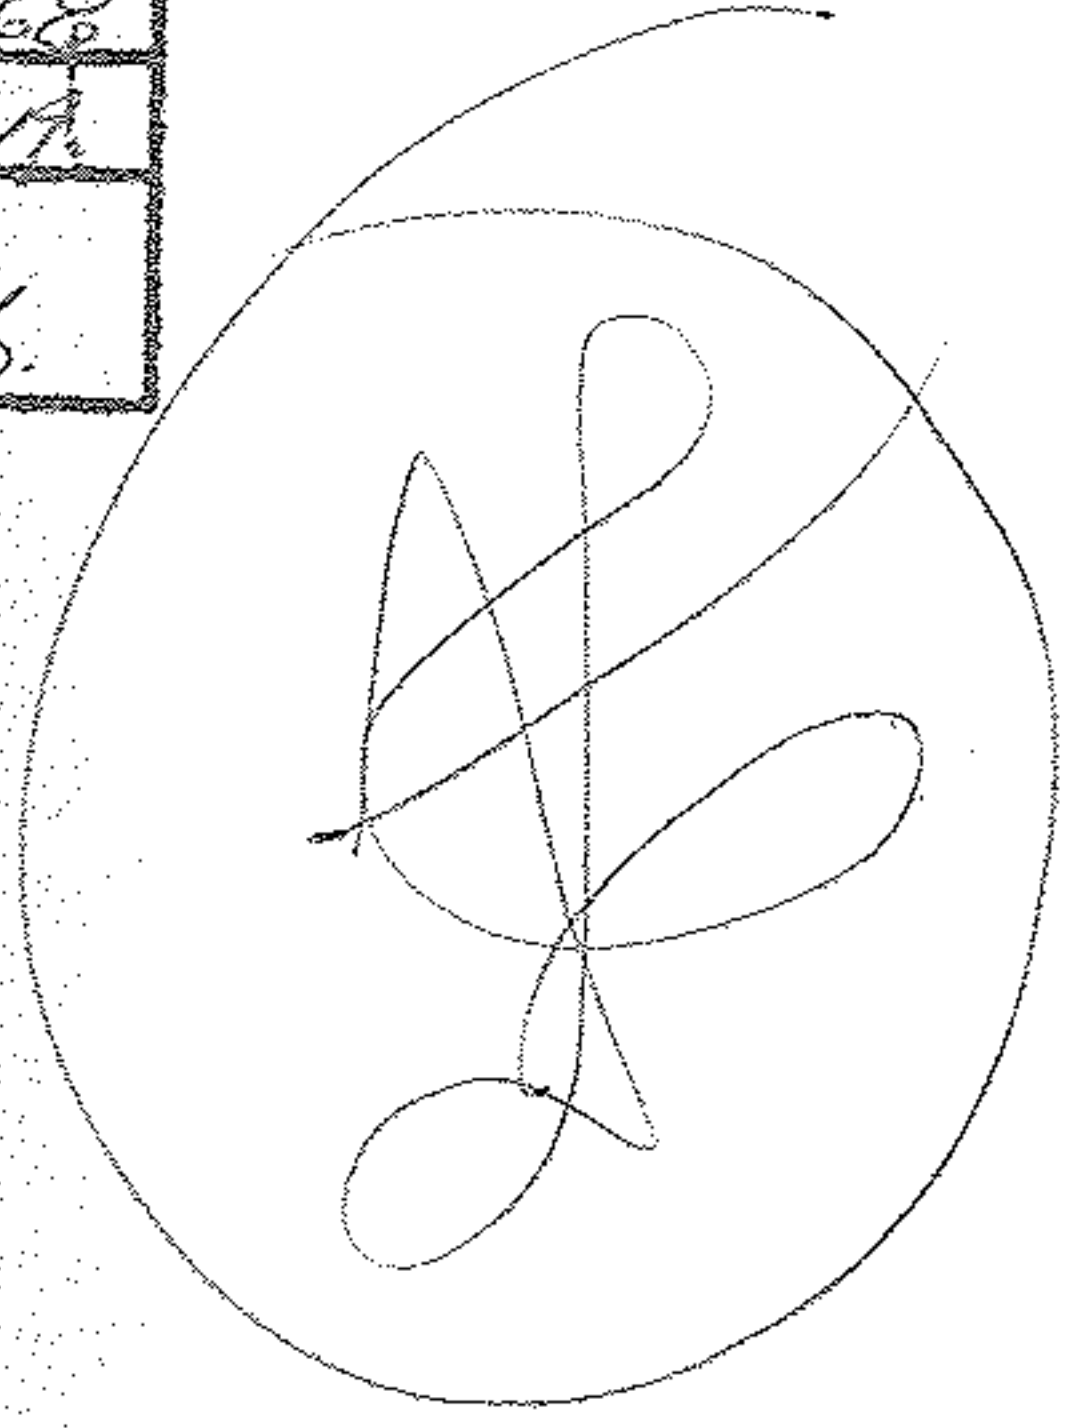

-068
8:00 A.

-001
849A.

102

938.50

1014.29

DONE 5-4-68
Hollert