

Pt. - 817  
Pt. 25-84A.



-016  
23.22A.

11-25-81-83

1663.20

1652

**APPROVED**  
**LORAIN CO.**  
**MAP DEPT.**  
 DATE 3-30-68  
 10-00-007-F  
 BY *Colbert*

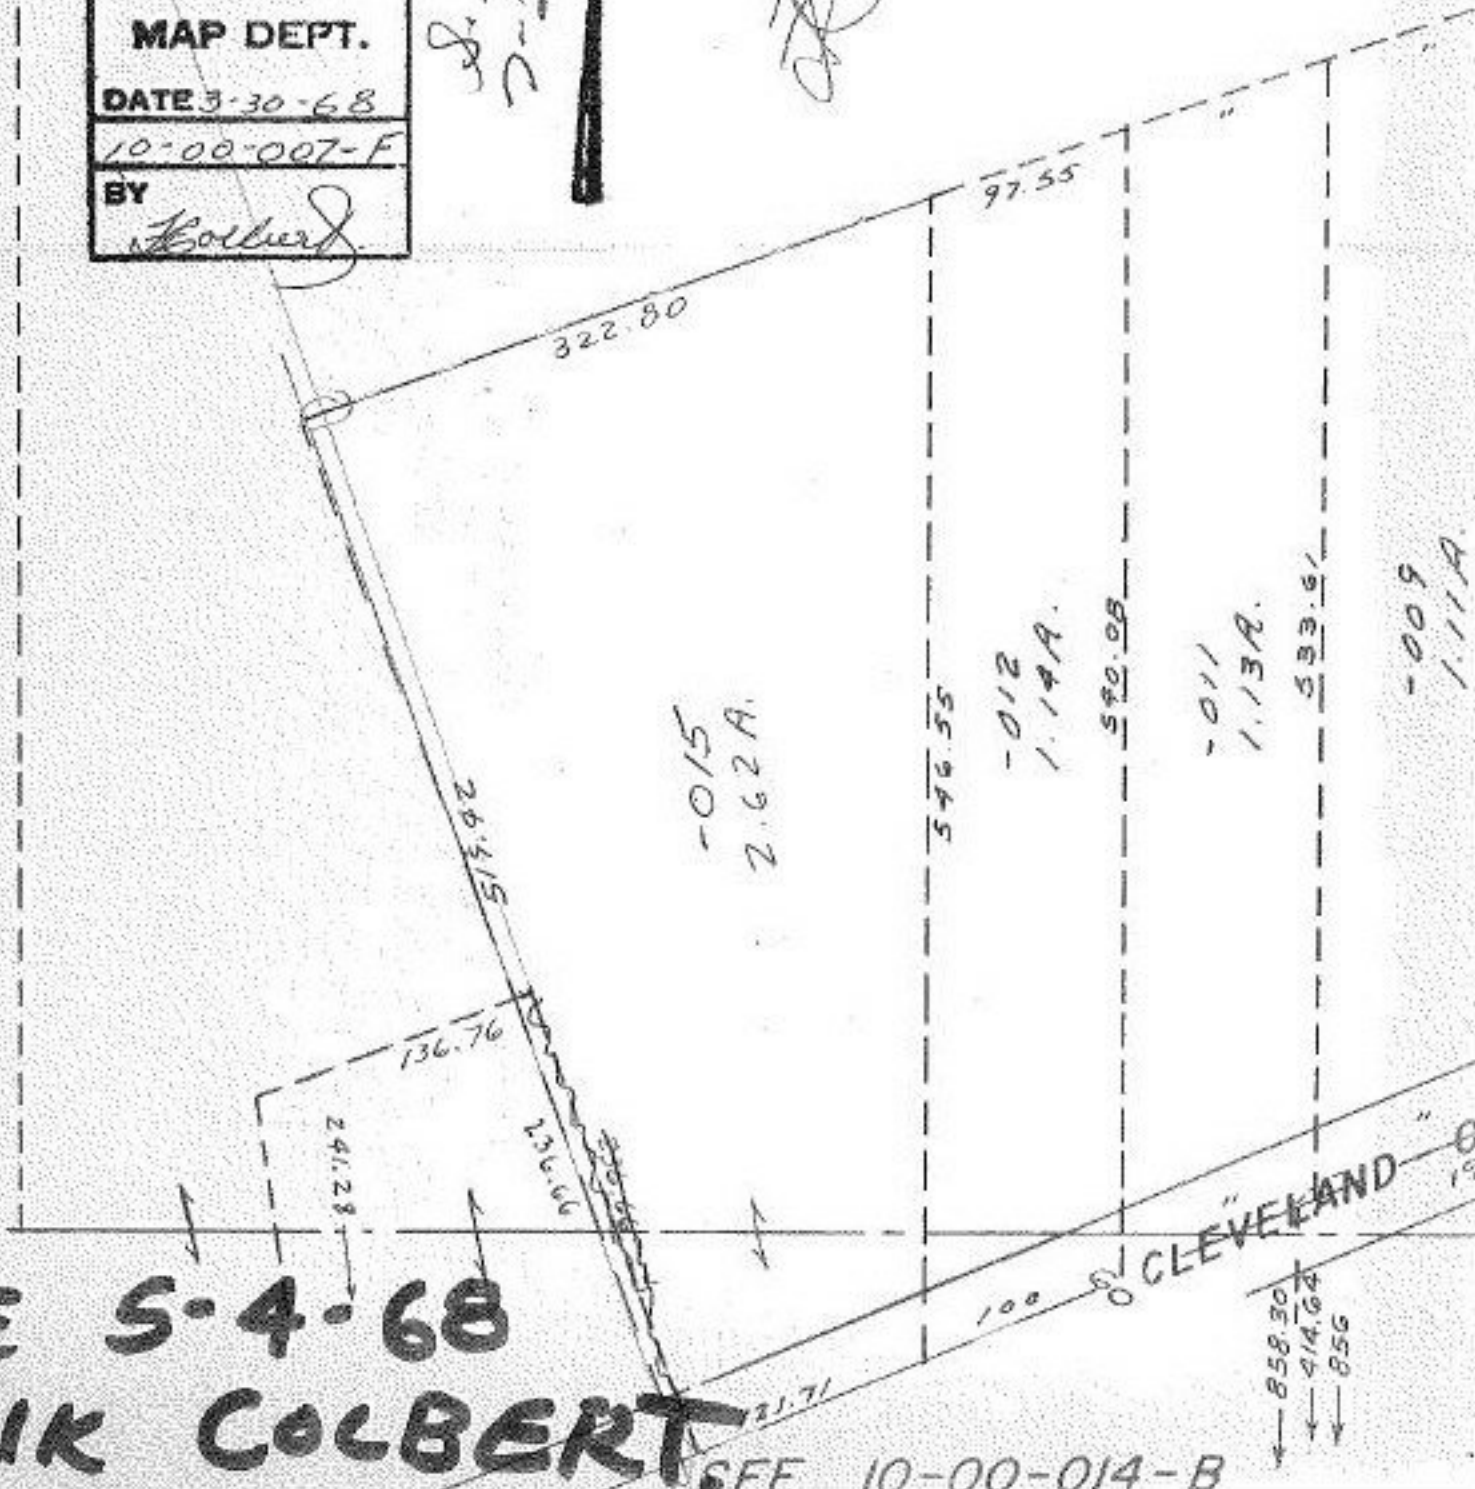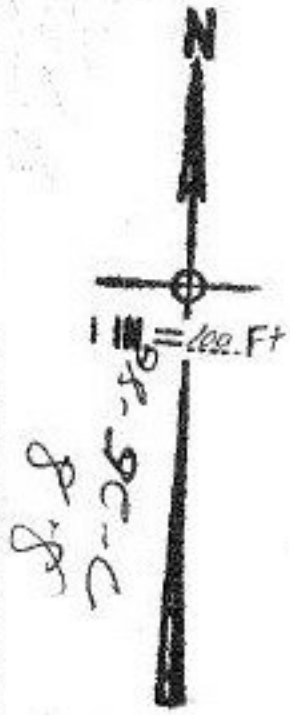

**DONE 5-4-68**  
**FRANK COLBERT**

SEE 10-00-014-B