
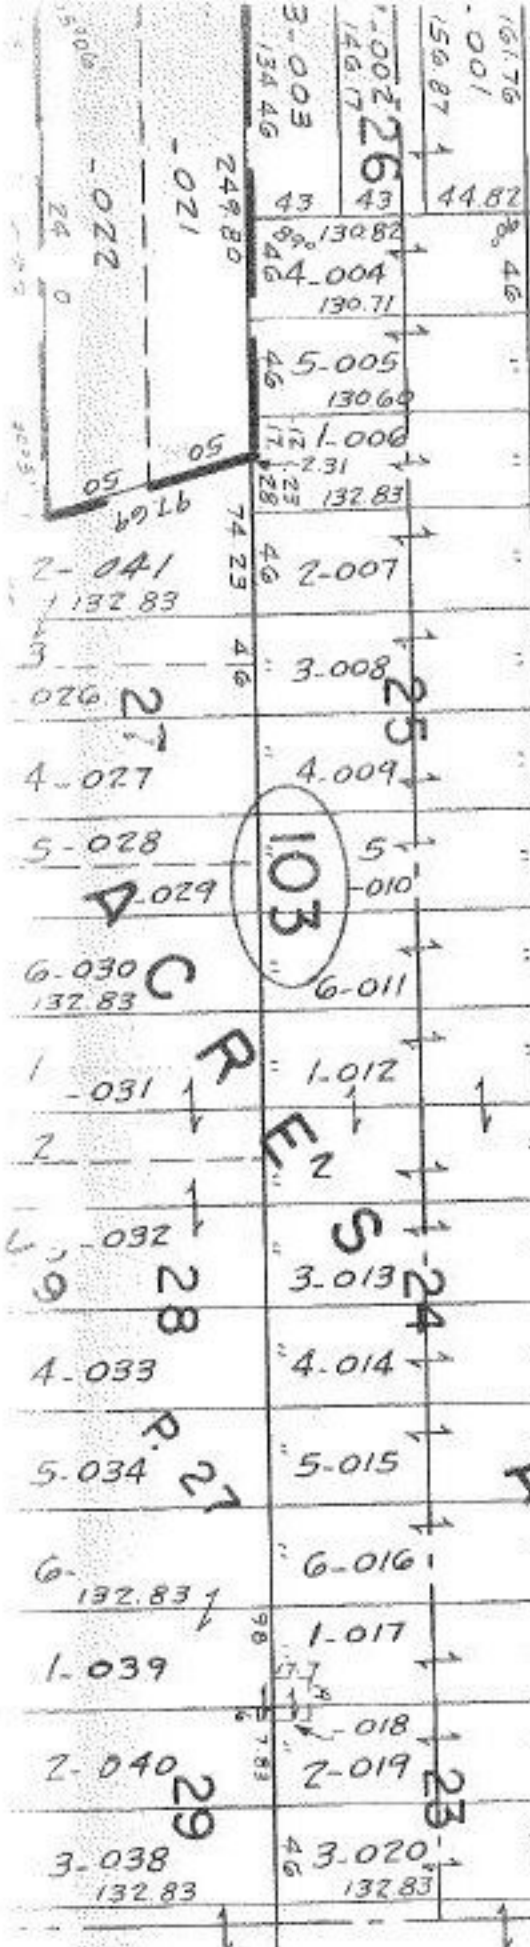
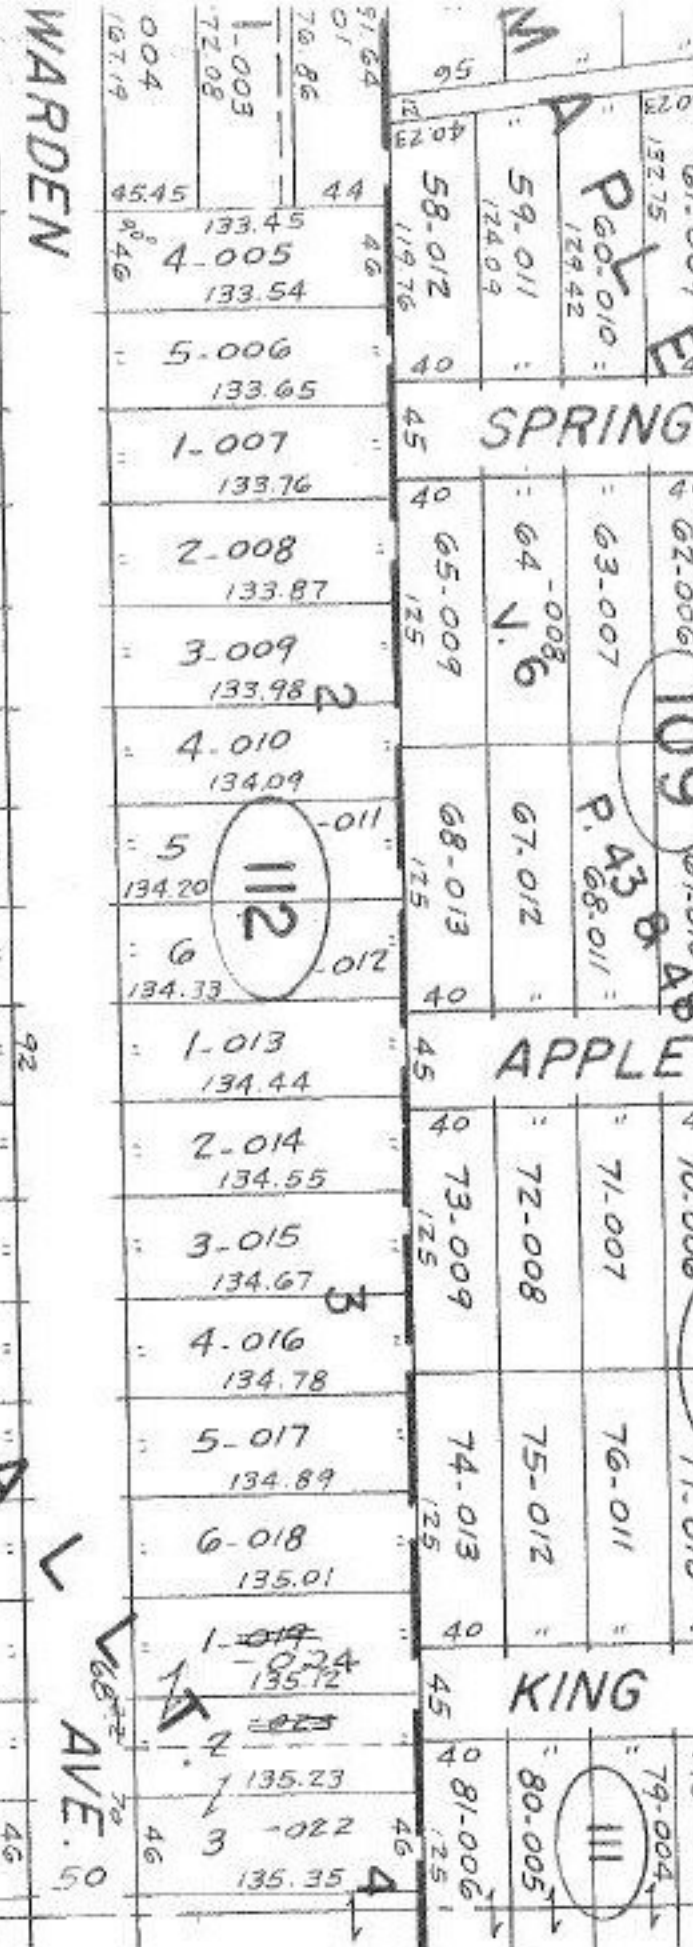


EXPRESS 80
 3-004
 4-004
 5
 6-004
 7-004
 8-008
 9-009
 10-010
 11-011
 12-012
 13-013
 14
 15-014
 16-015
 17-016
 18-017
 19-018
 20
 21-019
 22-020
 23-021
 24
 56-24-036-112

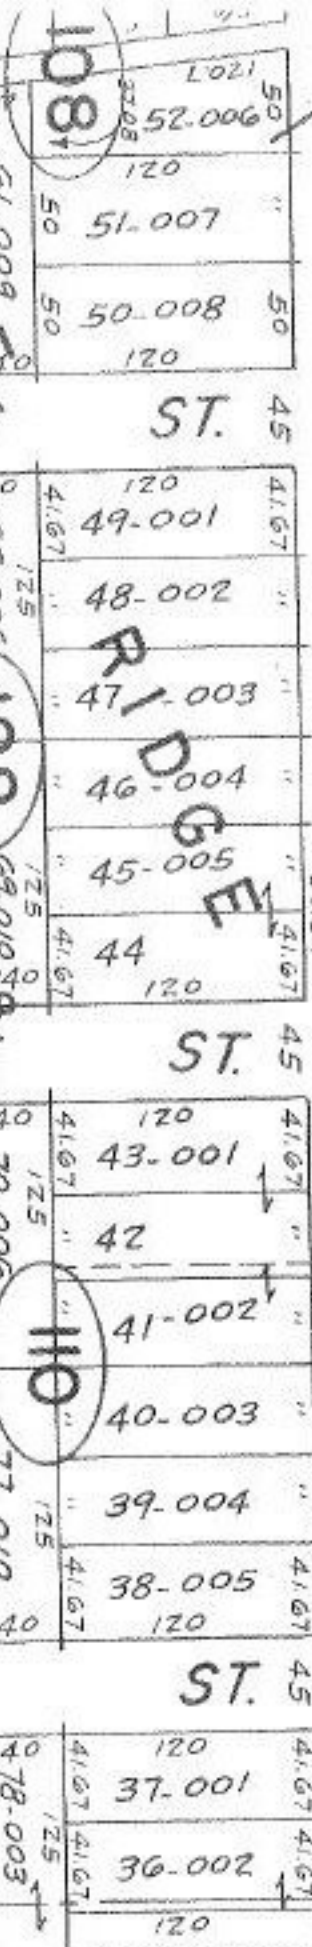

APPROVED
 LORAIN CO.
 MAP DEPT.
 DATE 4-23-68
 BY [Signature]

1693M

SEE 6-62

Done
 6-1-68
 F W Hall

