
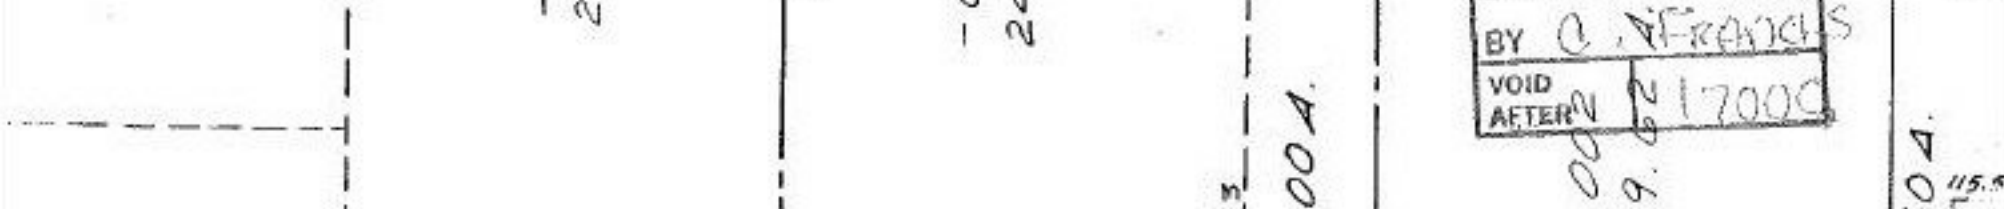
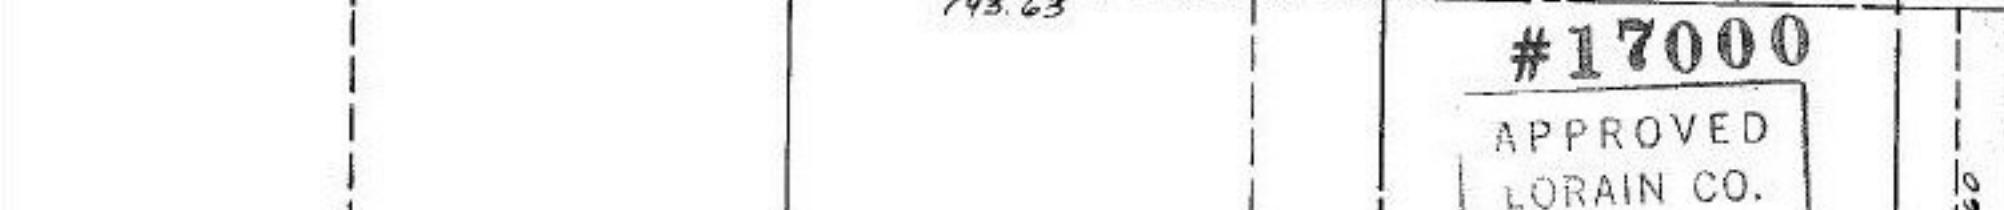
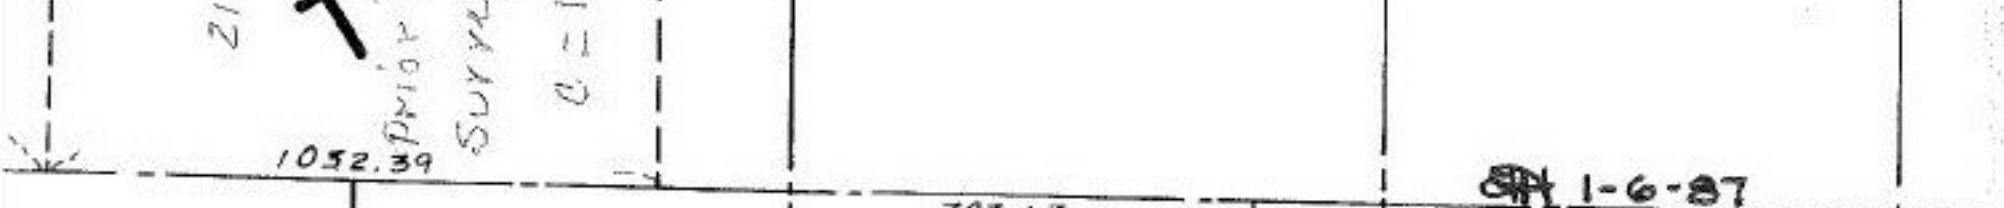
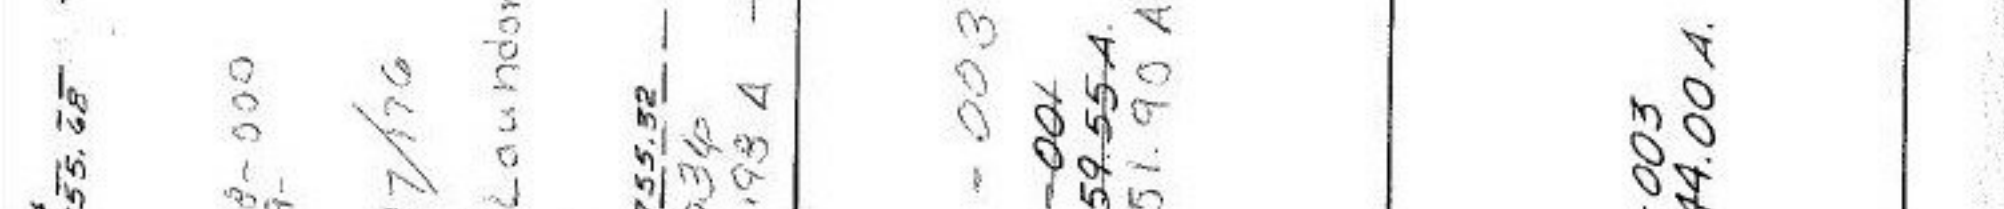
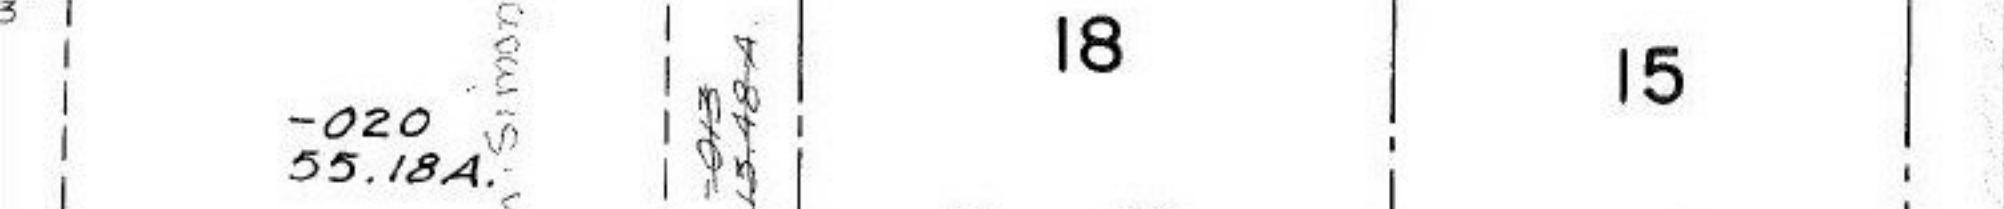


15.57

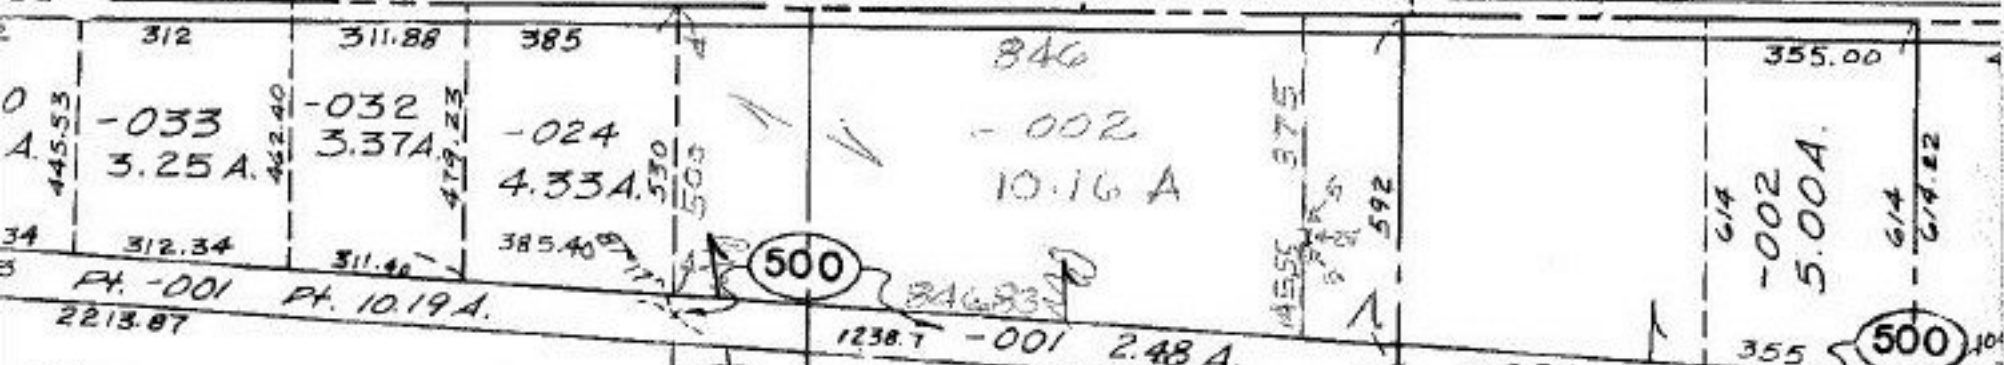

21-02-018-000
-019-
T
Prior Deed 1117/176

Surveyed by: Landon Simon Cahill & Assoc. Inc.
Scale: 1:1000000

1-6-87
#17000
APPROVED
LORAIN CO.
MAP DEPT.
DATE 9-22-86
PAGE 21-E
BY C. FRANCHI
VOID AFTER 49.62 17000