
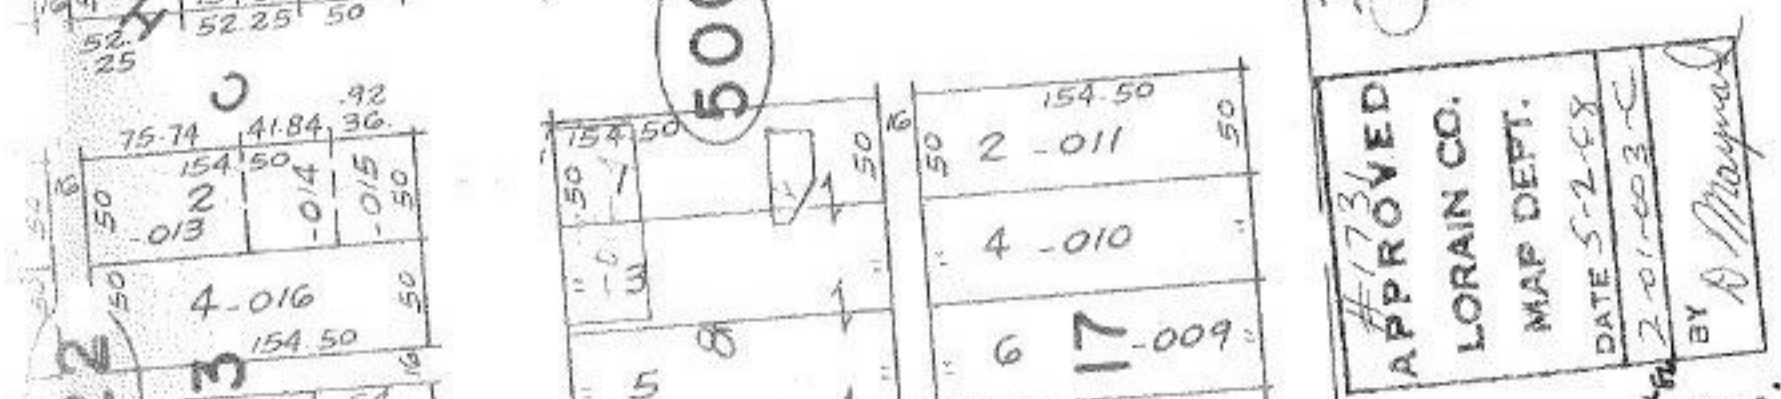
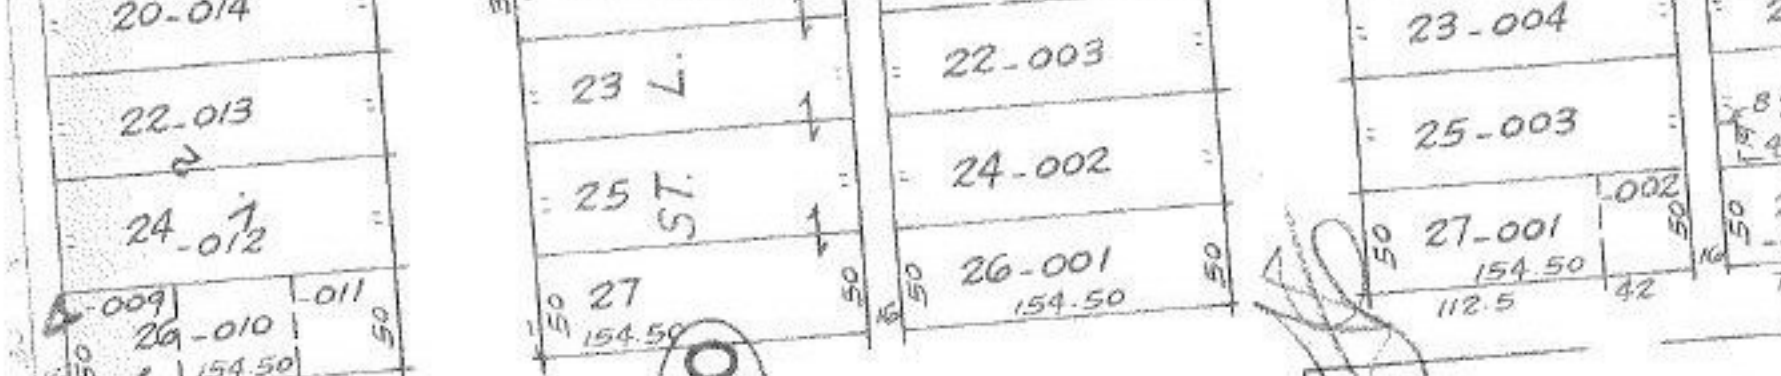
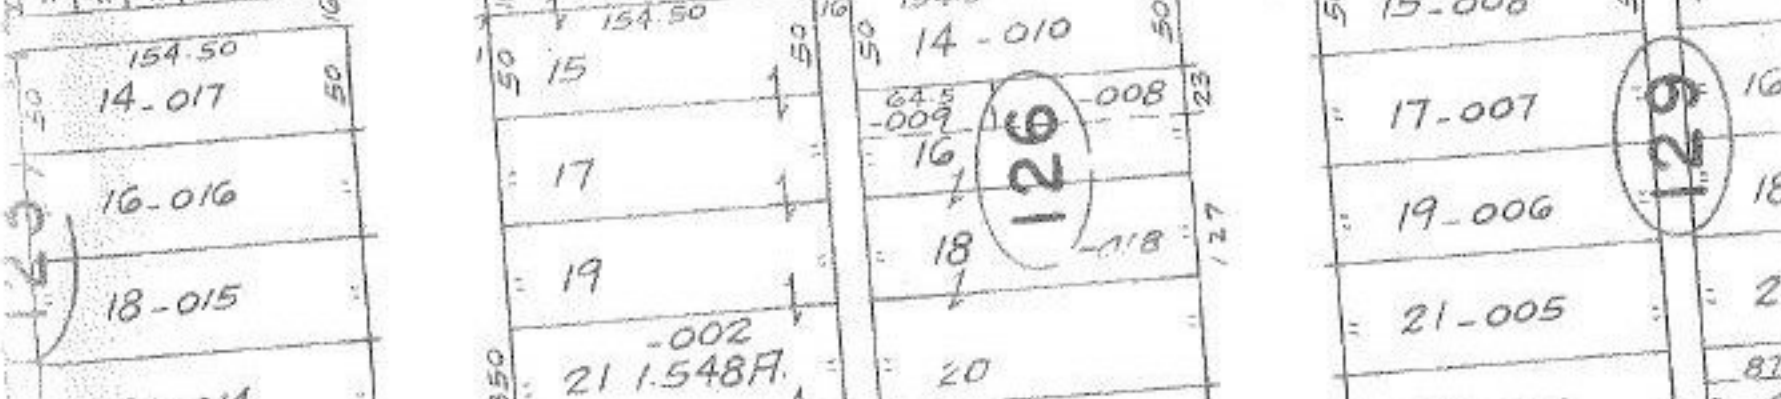


Pt 02-01-003-501-030

02-02-003-501-030

1731

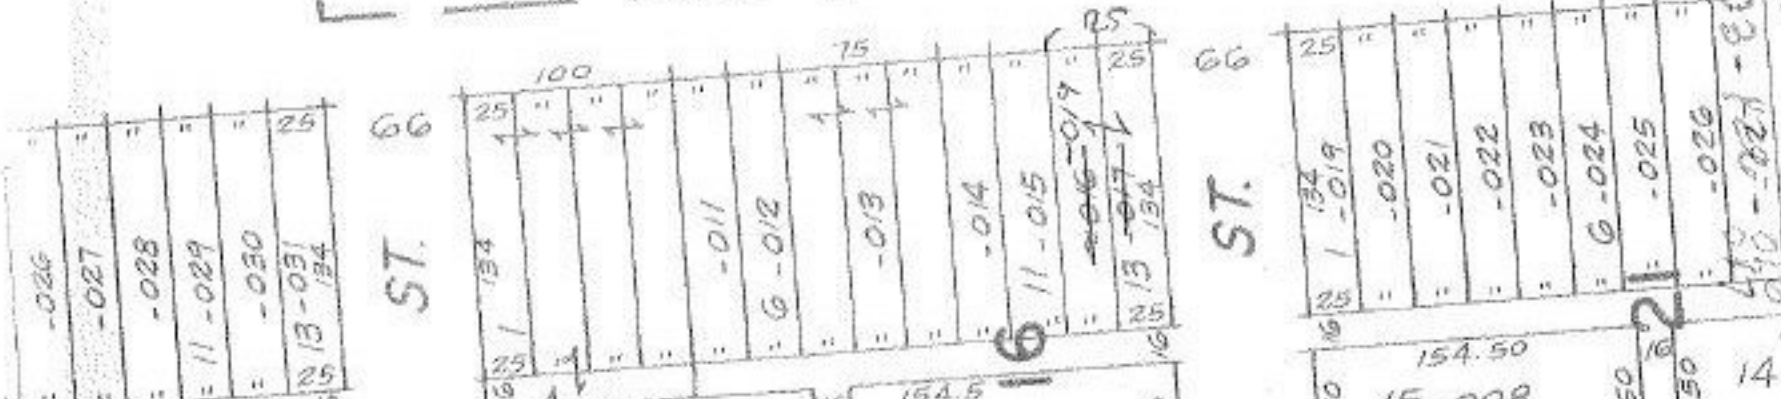

APPROVED  
LORAIN CO.  
MAP DEPT.  
DATE 5-2-68  
BY B. Maynard

Done 7-6-46 8 L.W. 18 998

744 S.S.