

"	234-024	"	30
"	235-025	"	30
"	236-026	"	30
"	237-027	"	30
"	238-028	"	30
"	239-029	"	30
"	240-030	"	30

"	363-010	"	30
"	362-011	"	30
"	361-012	"	30
"	360-013	"	30
"	359-014	"	30
"	358-015	"	30
"	357-016	"	30

"	382-025	"	30
"	383-026	"	30
"	384-027	"	30
"	385-028	"	30
"	386-029	"	30
"	387-030	"	30
"	388-031	"	30

"	495-001	"	30
"	494	"	30
"	493-002	"	30
"	492-003	"	30
"	491-004	"	30
"	490-005	"	30
"	489-006	"	30
"	488-007	"	30
"	487-008	"	30
"	486-009	"	30
"	485-010	"	30
"	484	"	30
"	483-011	"	30
"	482-012	"	30
"	481	"	30
"	480-013	"	30
"	479	"	30

"	241	"	30
"	242-013	"	30
"	243-014	"	30
"	244-016	"	30
"	245-017	"	30
"	246	"	30
"	247-031	"	30
"	248	"	30
"	249-021	"	30
"	250-022	"	30
"	251-023	"	30
"	252-024	"	30
"	253-025	"	30
"	254-026	"	30
"	255-027	"	30
"	256-028	"	30
"	257-029	"	30



"	356-001	"	30
"	355-002	"	30
"	354-003	"	30
"	353-004	"	30
"	352	"	30
"	351-033	"	30
"	350-007	"	30
"	349-008	"	30
"	348-009	"	30
"	347-010	"	30
"	346-011	"	30
"	345-012	"	30
"	344-013	"	30
"	343-014	"	30
"	342-015	"	30
"	341-016	"	30
"	340-017	"	30

"	389-017	"	30
"	390-018	"	30
"	391-019	"	30
"	392-020	"	30
"	393-021	"	30
"	394-022	"	30
"	395-023	"	30
"	396-024	"	30
"	397-025	"	30
"	398-026	"	30
"	399-027	"	30
"	400-028	"	30
"	401-029	"	30
"	402-030	"	30
"	403-031	"	30
"	404-032	"	30
"	405-033	"	30

"	495-001	"	30
"	494	"	30
"	493-002	"	30
"	492-003	"	30
"	491-004	"	30
"	490-005	"	30
"	489-006	"	30
"	488-007	"	30
"	487-008	"	30
"	486-009	"	30
"	485-010	"	30
"	484	"	30
"	483-011	"	30
"	482-012	"	30
"	481	"	30
"	480-013	"	30
"	479	"	30

06-22-018-115

Done
6-1-68
LW Hall

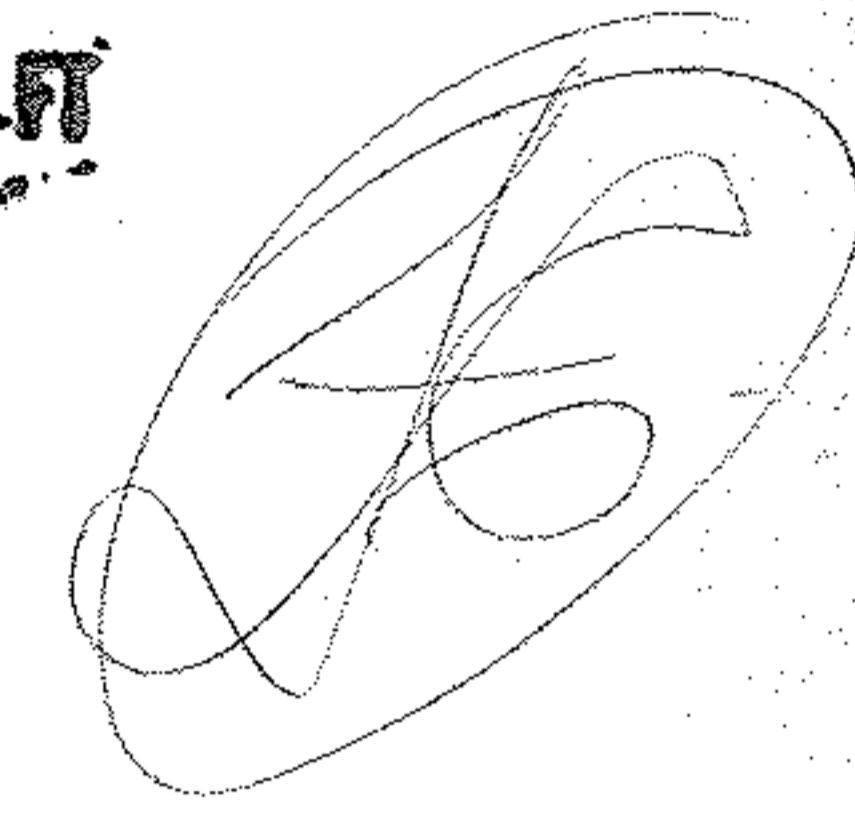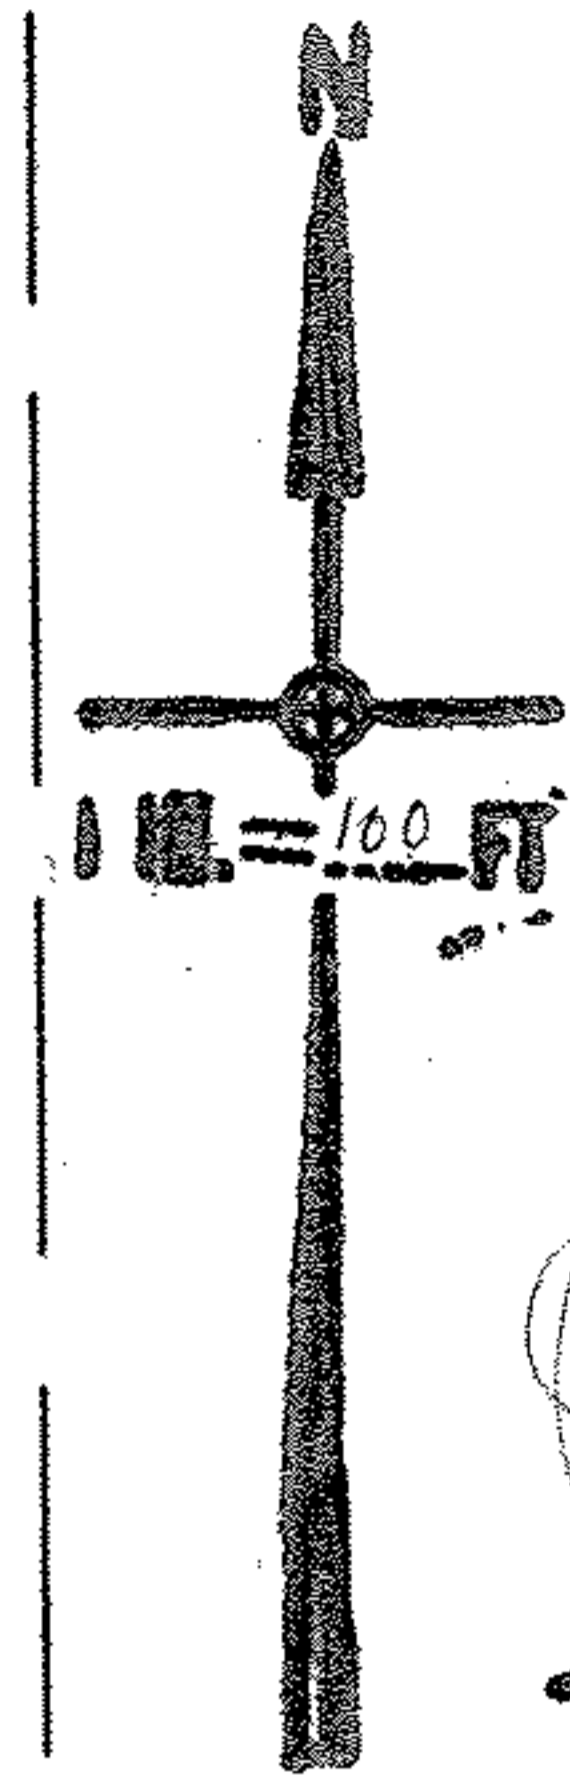

1774

APPROVED
LORAIN CO.
MAP DEPT.
DATE 5-20-68
6-7
BY Boert

114

115

113

89°59'

100

ST. 60

ST. 60